


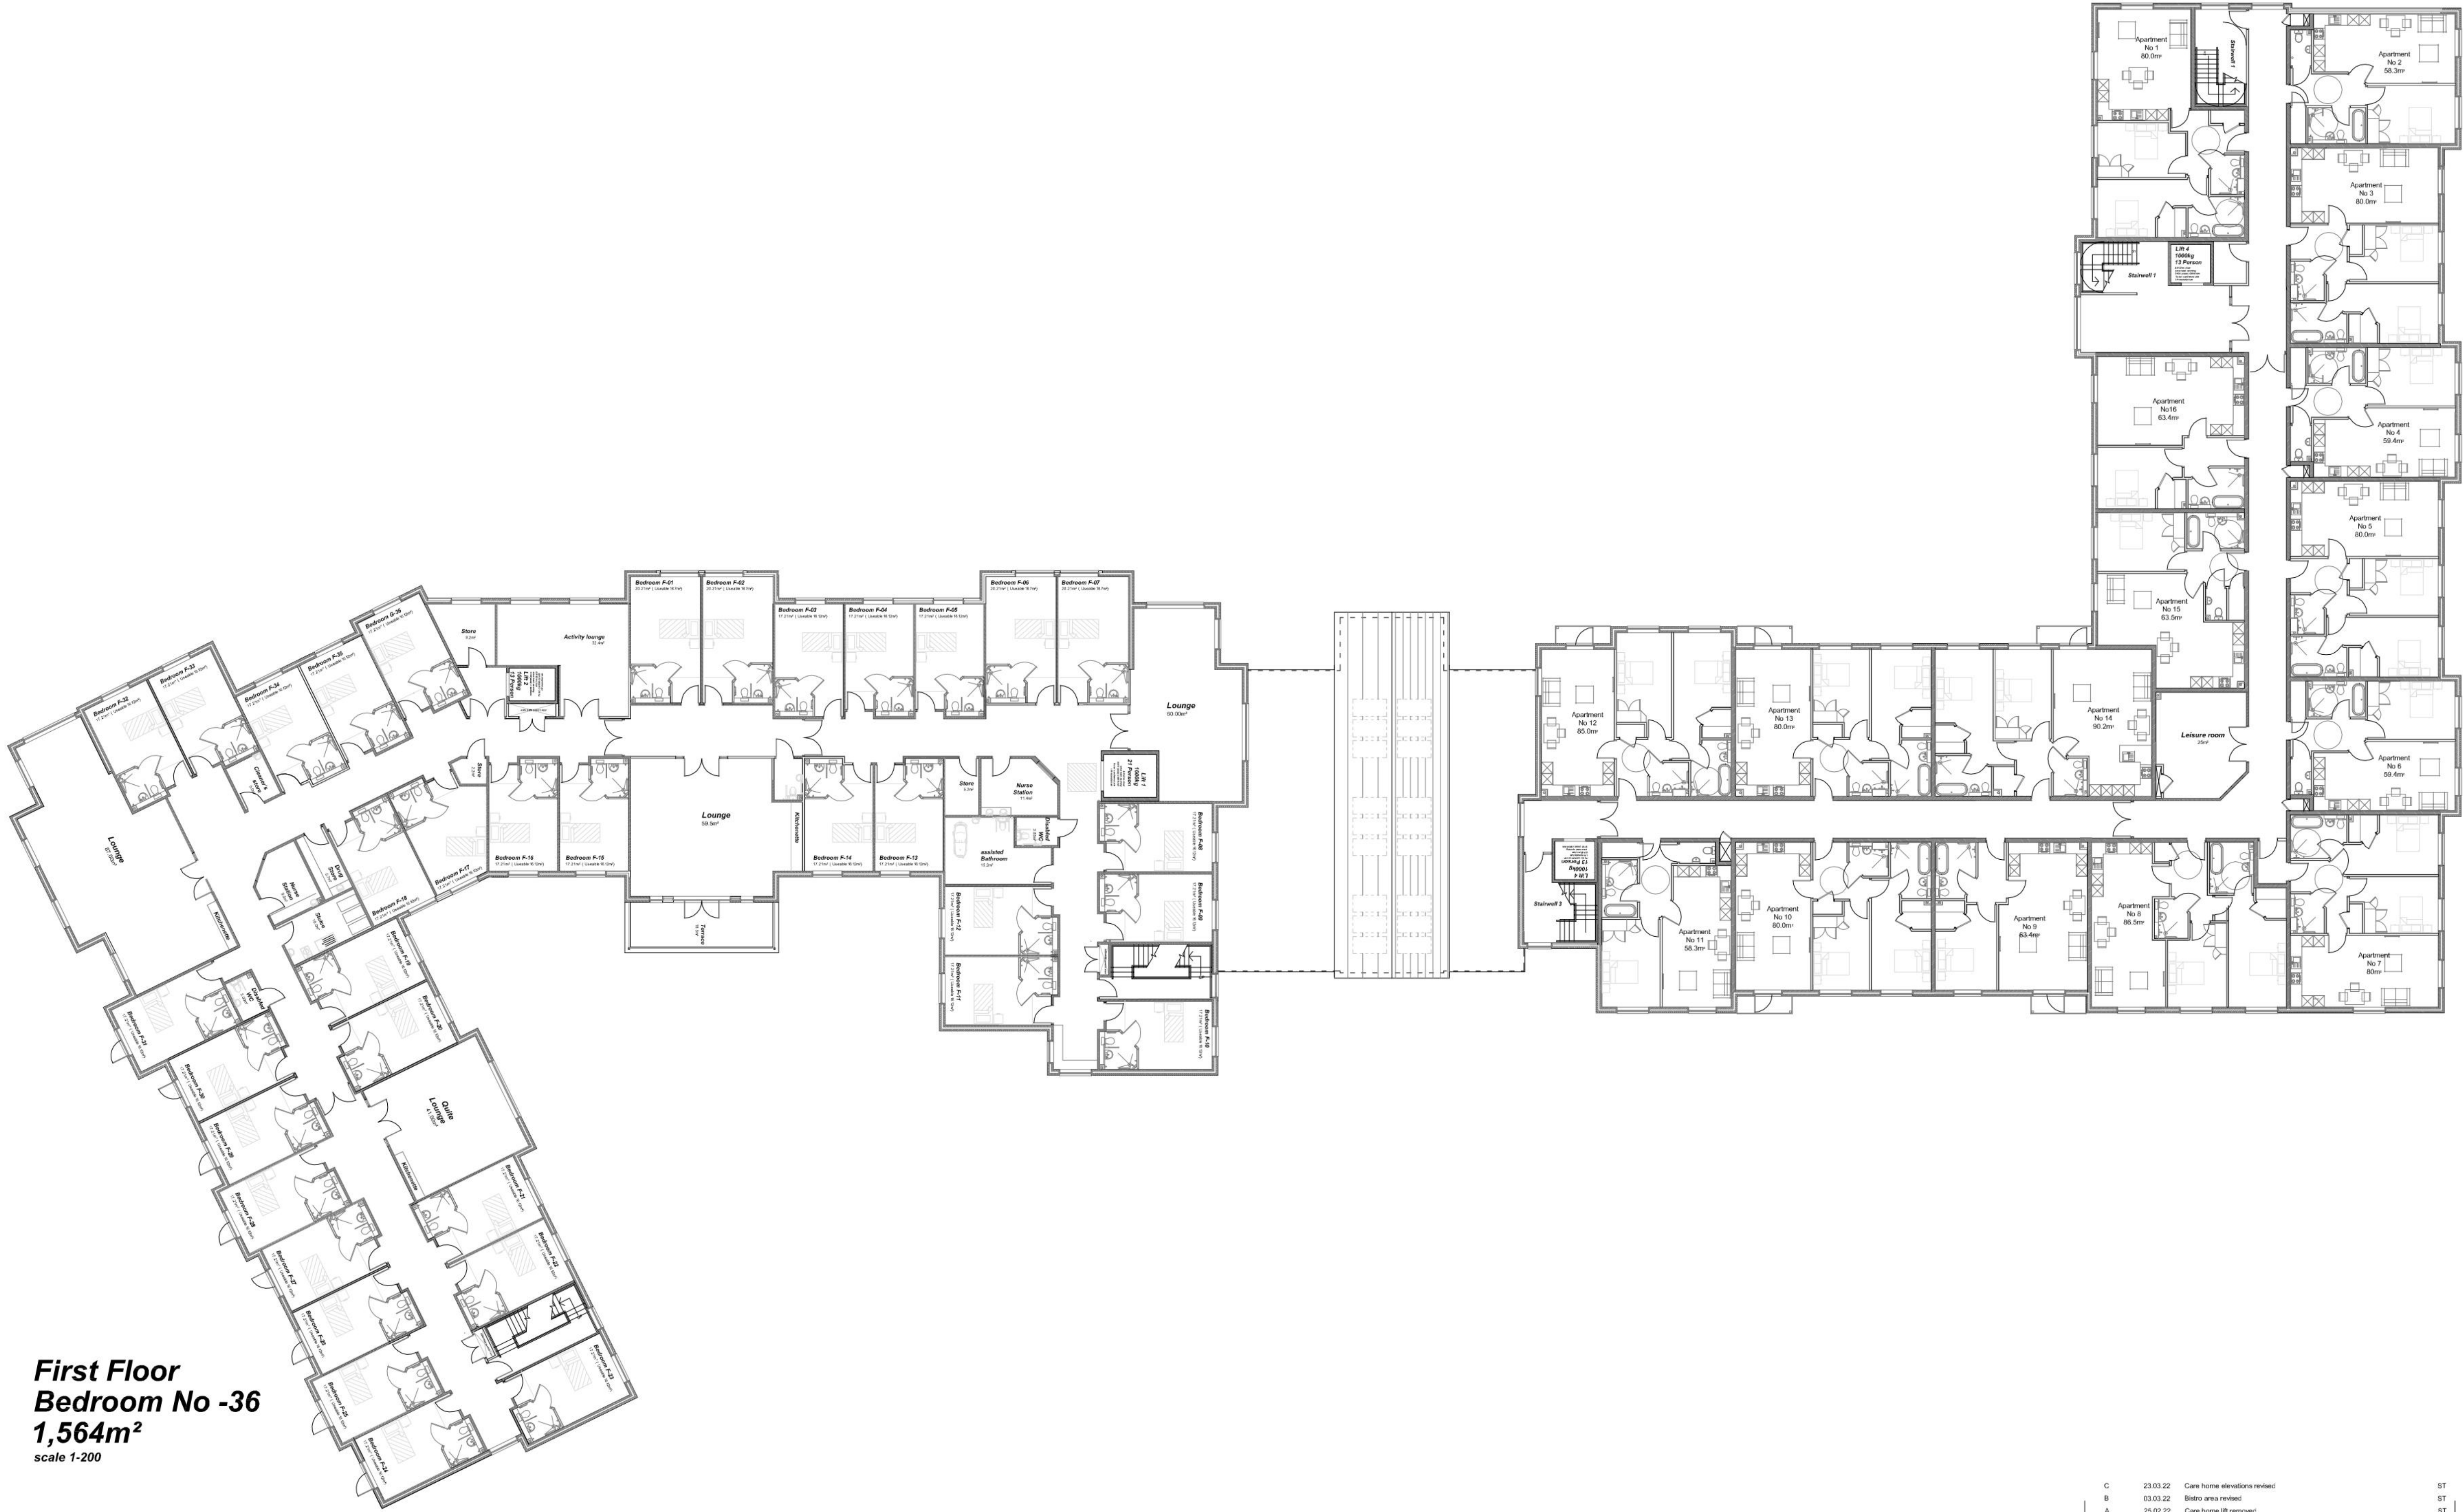

Apartments
First Floor
Apartment No -16
1,603m²
scale 1-200

First Floor
Bedroom No -36
1,564m²
scale 1-200

C	23.03.22	Care home alterations revised	ST
B	03.03.22	Bedroom areas revised	ST
A	25.02.22	Care home lift removed	ST
Revision :	Date :	Description :	By :
Client : MACC LIVING Ltd. Project : Proposed Care Home Development at Great Wyrley, Walsall Road, South Staffordshire, WS6 6NQ			 Chartered Architect & Chartered Architectural Technologists Commercial Residential Retail Healthcare Offices
Drawing : Proposed Planning Drg. Care Home & Apartment Combined First floor Plan Date : 26.02.22			Drawn By : ST  E-Innovation Centre, Priorstree, Telford, Shropshire, TF2 9FT www.ap-architecture.co.uk mail@ap-architecture.co.uk
Drawing No : AP21018- L07	Revision : C	Scale : 1-200	Tel : 01952 288 290 Birmingham - 0121 369 0295 Fax : 01952 288 291 Wolverhampton - 01902 518 260