



REAR ELEVATION



FRONT ELEVATION





SECTION SCALE 1:100




SIDE ELEVATION SCALE 1:100



SIDE ELEVATION

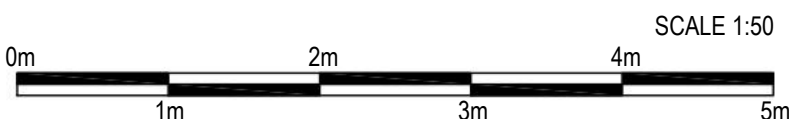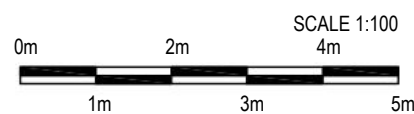

REV C	DRAWN DATE	PLANNING AMENDMENTS 01.07.25
REV P	DRAWN DATE	PLANNING AMENDMENTS 17.07.25
REV A	DRAWN DATE	PLANNING AMENDMENTS 27.08.25



Sdb

architecture

DESIGN, PLANNING & PROJECT MANAGEMENT

20 Bridgnorth Road, Wombourne, Staffs, WV5 6AA

Tel: 01902 694517 Mob: 0786454194 Email: petyler@sevendesignbuild.com

PROJECT				
PROPOSED EXTENSION & ALTERATIONS ELSFIELD, DUNSLEY ROAD, KINVER, DY7 6NB				
CLIENT				
MR & MRS A. WINDRIDGE				
DRAWING				
PROPOSED ELEVATIONS				
DRAWN	CHECKED	APPROVED		
CAD	SCALE	1:50 & 1:100 @ A1	DATE	28.04.23
DRAWING No:		2395/P11		REV
				C