


Site Plan 1:500

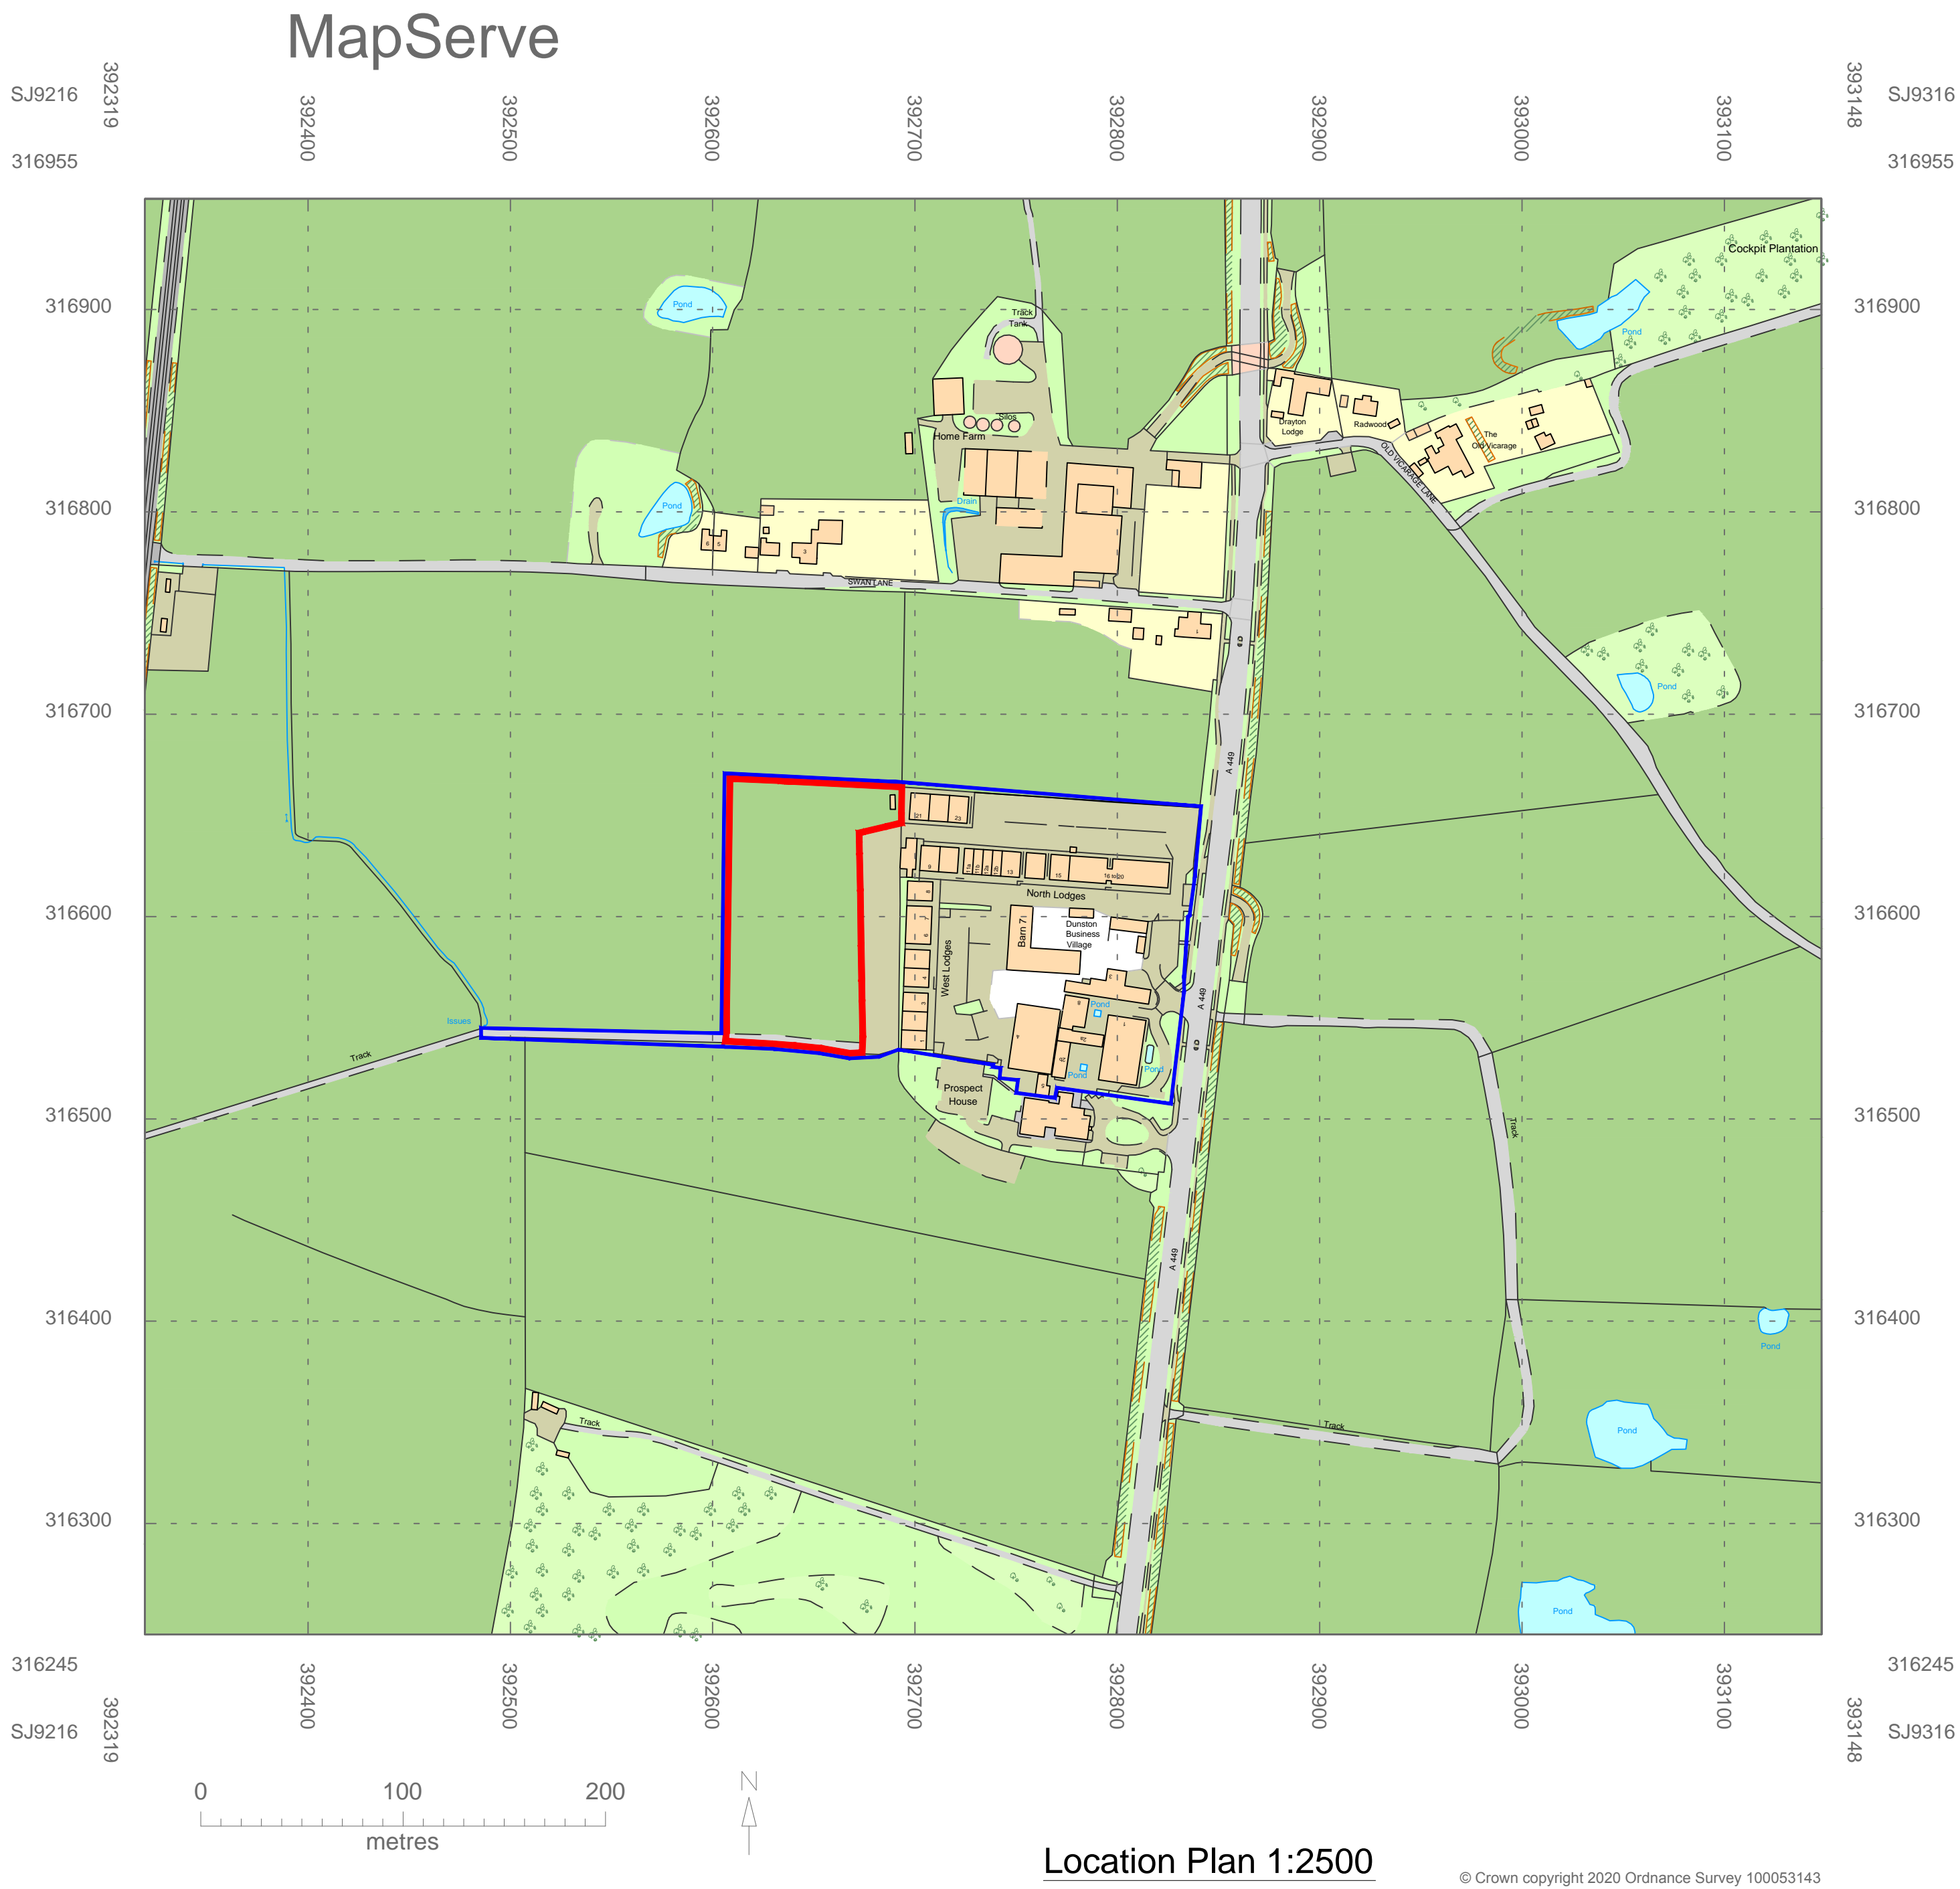

Location Plan 1:2500

© Crown copyright 2020 Ordnance Survey 100053143

This drawing and design is copyright of Dunston Business Village Ltd.

This drawing to be read in conjunction with the specification and other drawings

Do not scale to ascertain dimensions

All dimensions to be checked and verified on site by the responsible contractor prior to commencement of work

VIABILITY

	TOTAL
CABINS	51
ADDITIONAL	12
14,400sq Ft	
1338 m²	
PARKING	752
ADDITIONAL	256

NOTES:
Additional site extension =
0.947Hectares

All cabin materials (Walls, roof, doors and windows) and site finishes to match previous planning application (11-00892-FUL)

Each cabin is 30feet wide, 40 feet in depth. With no "Cut out"

- Land owned
- Proposed site

revisions:			
A	Outline area line thickness increased	M.B.	05.11.20
-	FIRST ISSUE	M.B.	26.10.20

client
DUNSTON BUSINESS VILLAGE

project name
APPLICATION FOR ADDITIONAL LOG CABINS IN DUNSTON BUSINESS VILLAGE

drawing name
ADDITIONAL CABINS TO REAR FIELD Site Plan & Location plan

project no.	40-0819	scale	As noted
drawing no.	DBV-RF-002	revision	A
date	Oct '20	drawn by	M.B.



Dunston Business Village Stafford Road
Dunston Stafford Staffordshire ST19 9AB
01785 711 600 adrian@dunstonbusinessvillage.com
www.dunstonbusinessvillage.com