


© 2017
ALL SCALED DIMENSIONS TAKEN FROM THIS
DRAWING ARE TO BE VERIFIED ON SITE

ABNORMAL RISK	
HAZARD:	
DRA REF:	

THE CONTRACTOR SHALL TAKE DUE NOTE OF ALL RISKS
IDENTIFIED IN THE HAZARD IDENTIFICATION AND RISK
REGISTER (HIRR) AND SHALL MANAGE SITE CONSTRUCTION
RISKS ACCORDINGLY. ANY ABNORMAL RISKS ARE IDENTIFIED
ON THE DRAWING AS LABELLED

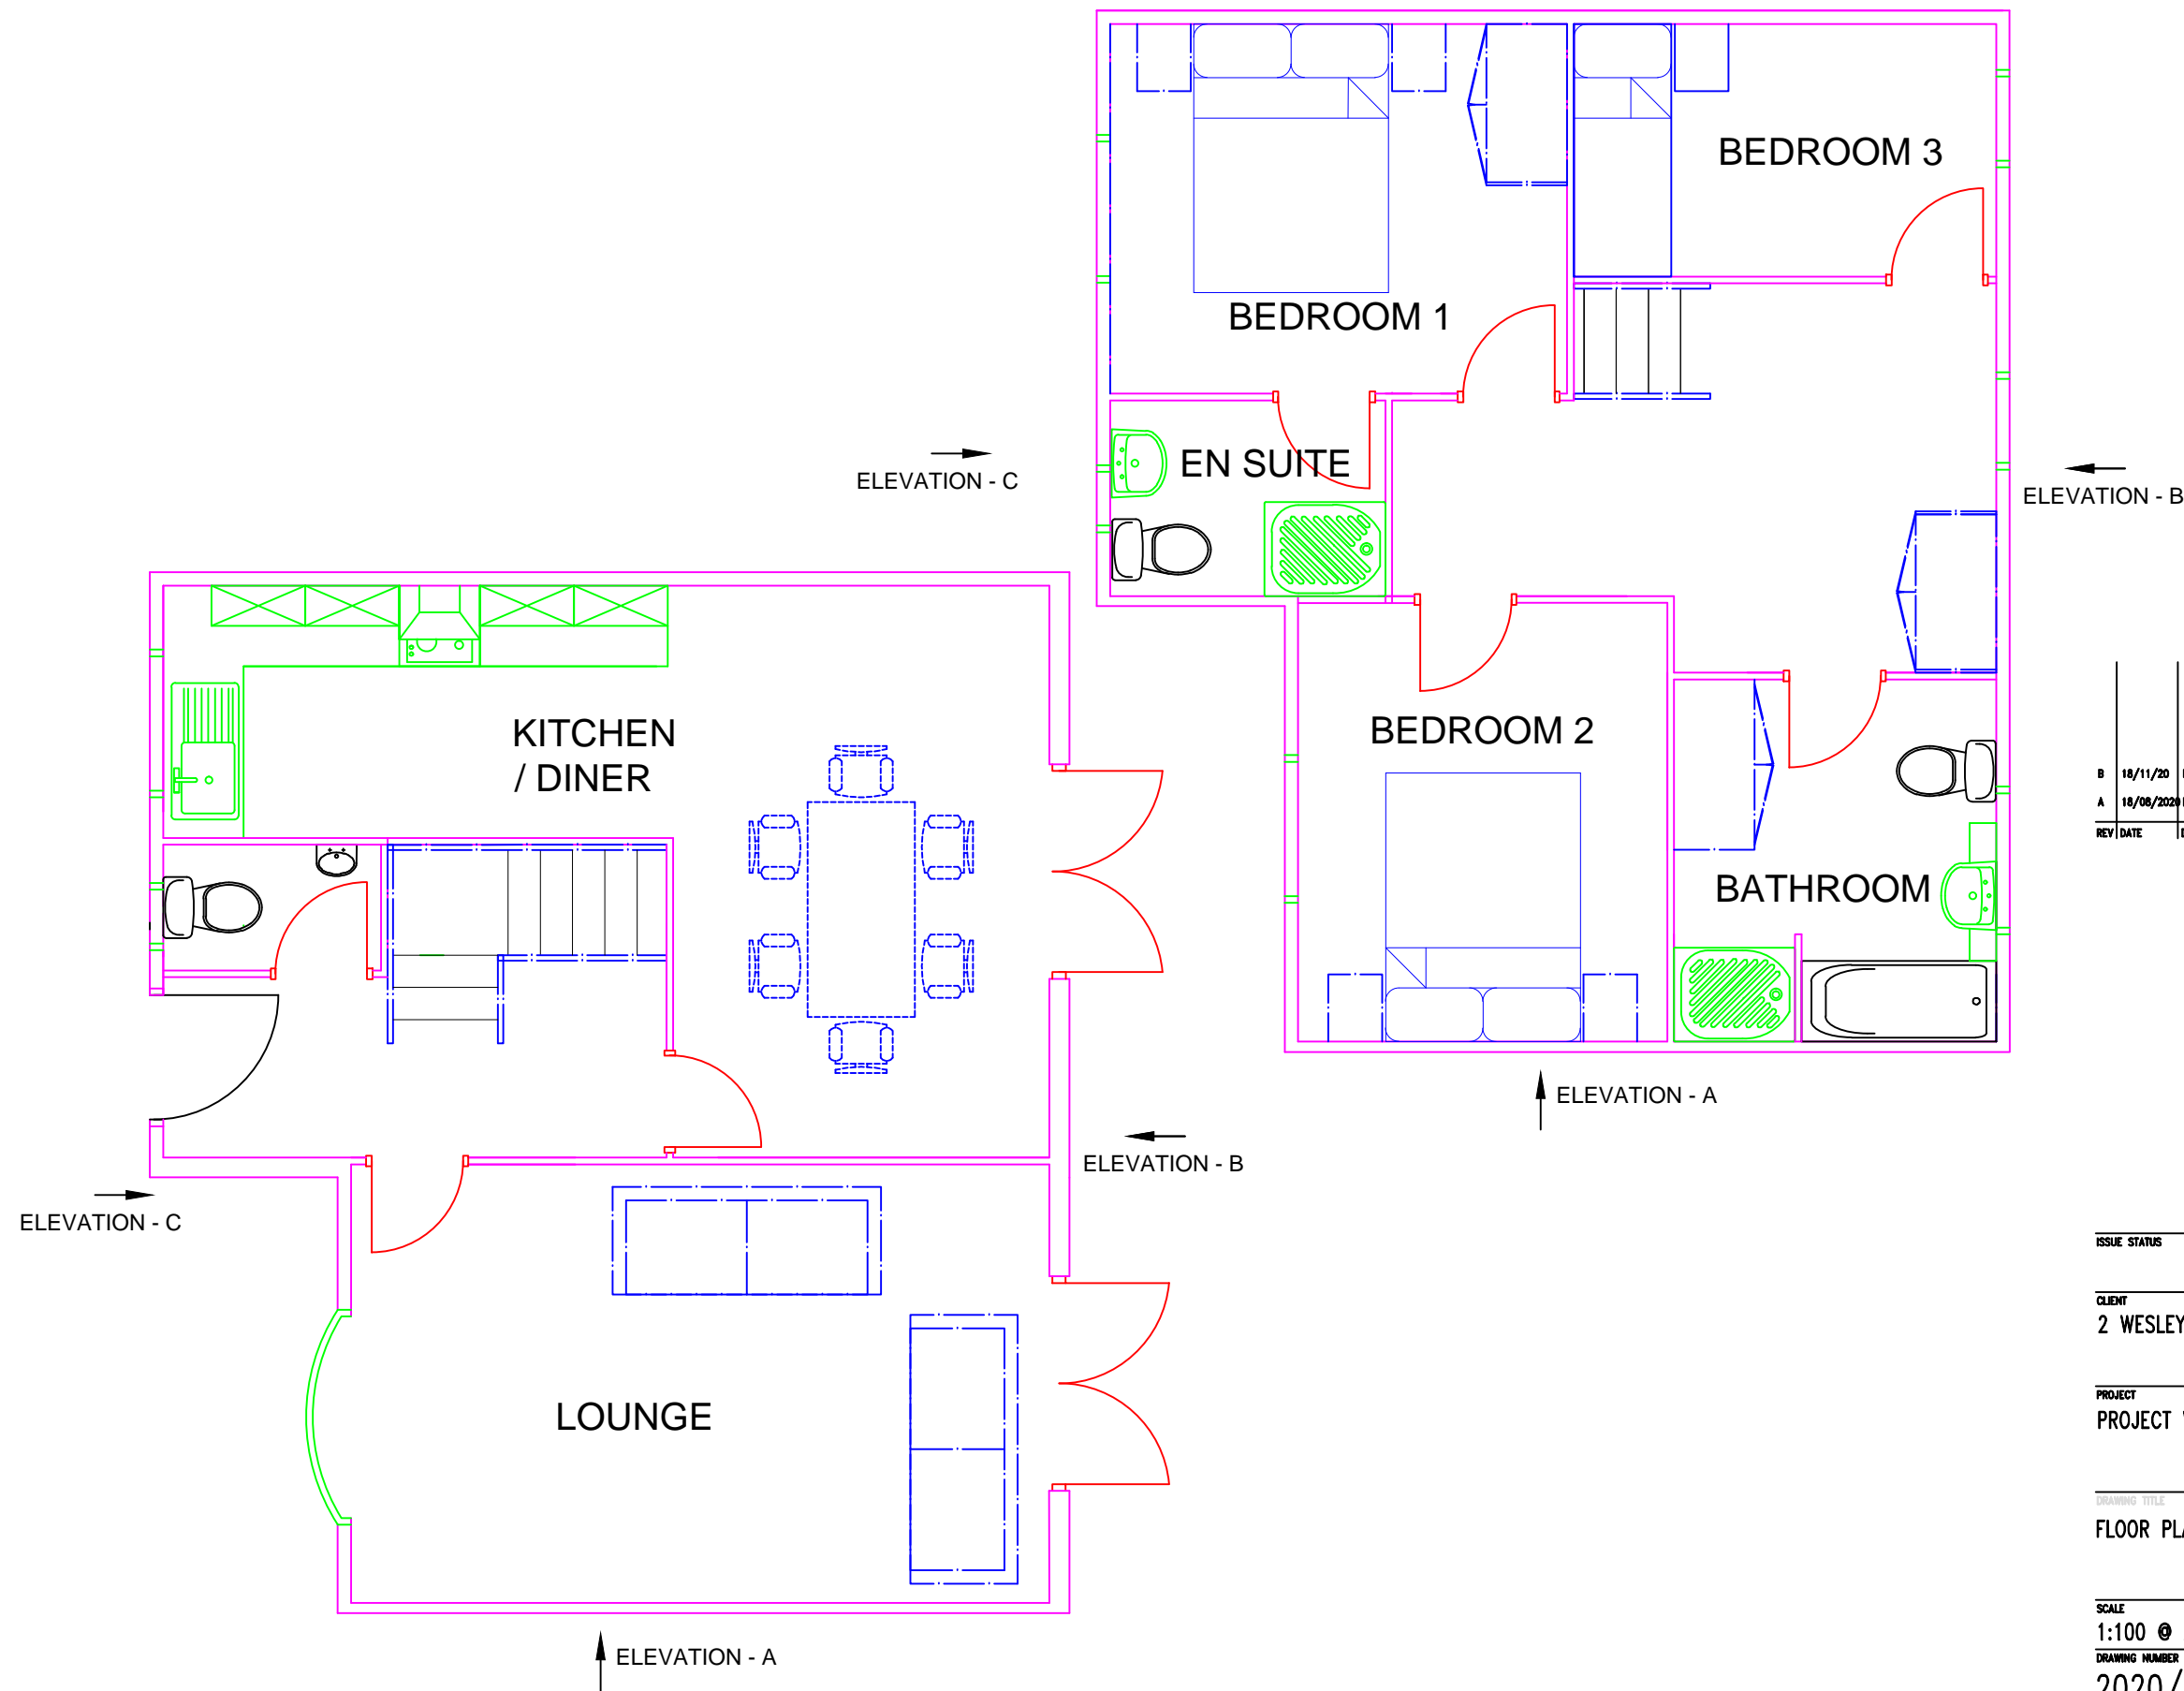

REV	DATE	DESCRIPTION	BY	VE
B	18/11/20	FLOOR PLAN MODIFIED TO INCORPORATE PLANNING OFFICER COMMENTS	RC	JRH
A	18/08/2020	ISSUED FOR PLANNING	RC	DB



BUILDING SERVICES CONSULTANCY

ISSUE STATUS			
INFORMATION ONLY			
CLIENT			
2 WESLEY ROAD, CODSALL			
PROJECT			
PROJECT WESLEY			
DRAWING TITLE			
FLOOR PLAN			
SCALE	DATE	BY	VE
1:100 @ A3	AUGUST 2020	RC	DB
DRAWING NUMBER		REV	
2020/08/FP/001		C	
FILE 2020/FP/001		XREF(S) N/A	