



1

Roof Plan
1 : 100

 

2

Ground Floor Plan
1 : 100

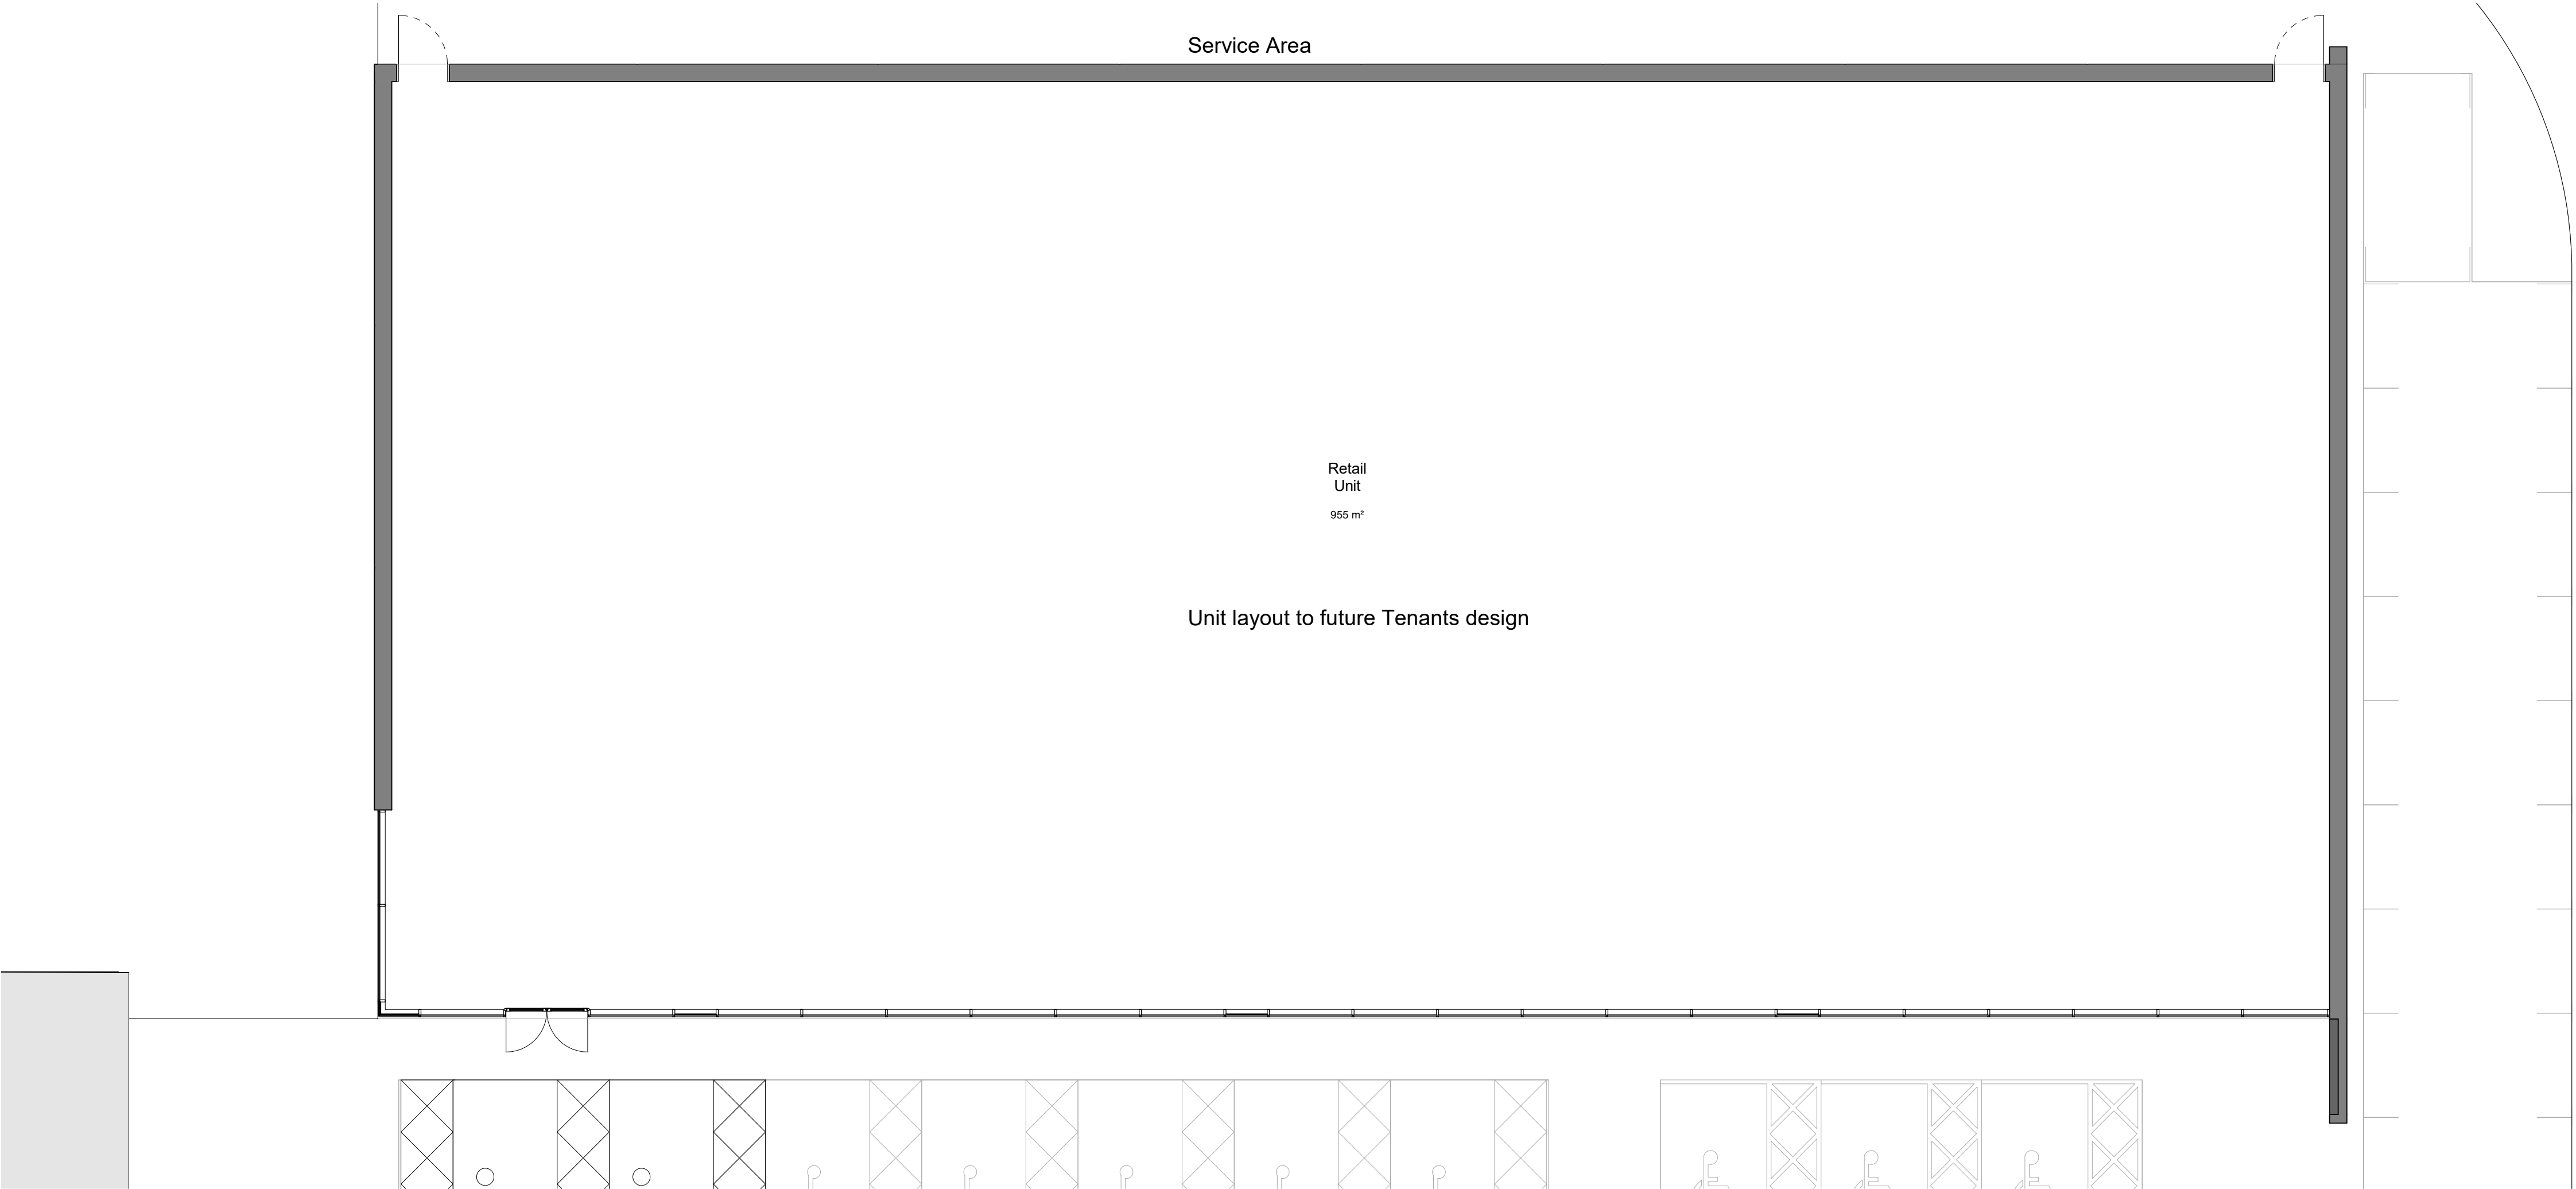

Notes



P04	Issued for Planning	31/03/2020	JEC	JEC
P03	Issued for Public Consultation	24/03/2020	JEC	JEC
P02	Layout amended and drawing number changed	17/03/2020	JEC	JEC
P01	First issue	17/12/2019	LP	CB
Rev	Description	Date	Dr by	App by
original by	date created		approved by	
James CLAYTON	17/12/20		JEC	



AHR Architects Ltd
First Floor
Victoria House
Victoria Quay
Shrewsbury
SY1 1HH
United Kingdom

T +44(0)1743 283000
F +44(0)1743 232717
E shrewsbury@ahr.co.uk
www.ahr.co.uk

client name			
Cordwell Property Group			
project			
Wombourne Enterprise Park			
drawing			
Proposed Floor Plan and Roof Plan - Retail Unit			
computer file		plot date	
C:\Reel Projects\WEP-AHR-ZZ-XX\A6-L-SITE-IEC3.rvt			
project number		scale	
2016.01216.000		1 : 100 @A1	
drawing number		rev	issue status
WEP-AHR-00-ZZ-DR-A-05-005		P04	
This drawing is to be read in conjunction with all related drawings. All dimensions must be checked and verified on site before commencing any work or producing shop drawings. The originator should be notified immediately of any discrepancy. This drawing is copyright and remains the property of AHR.			