




FRONT ELEVATION

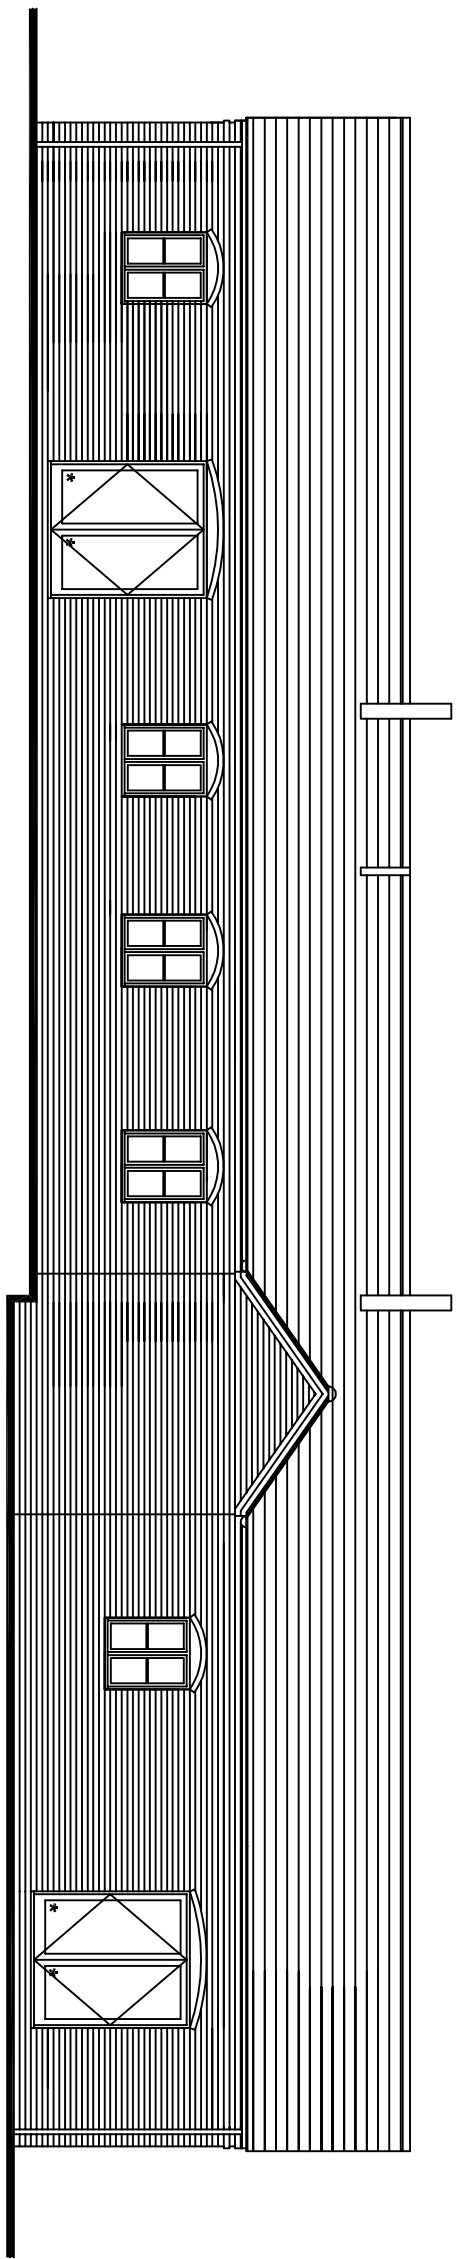


REAR ELEVATION

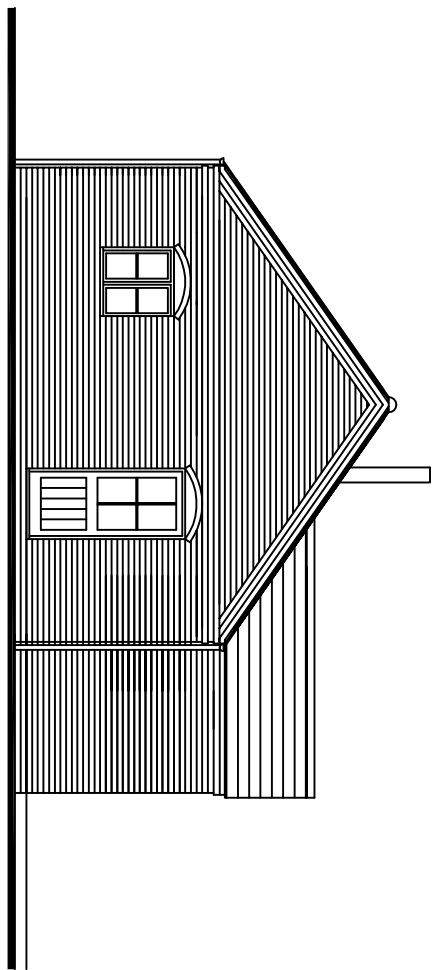


SIDE ELEVATION

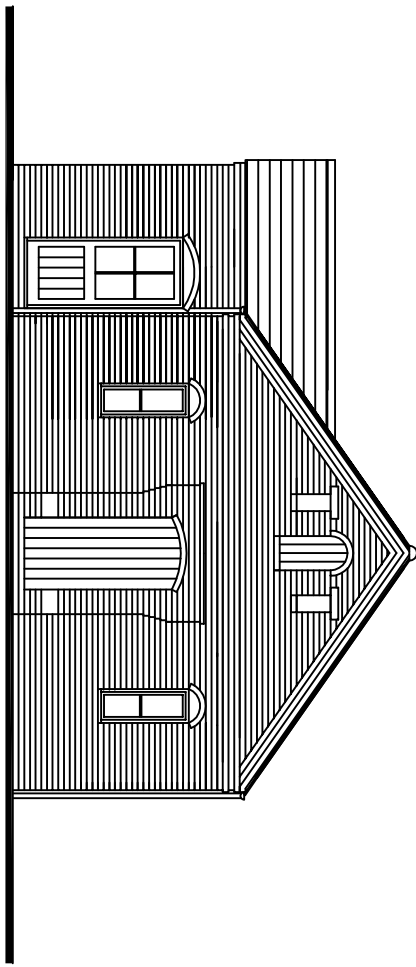


SIDE ELEVATION

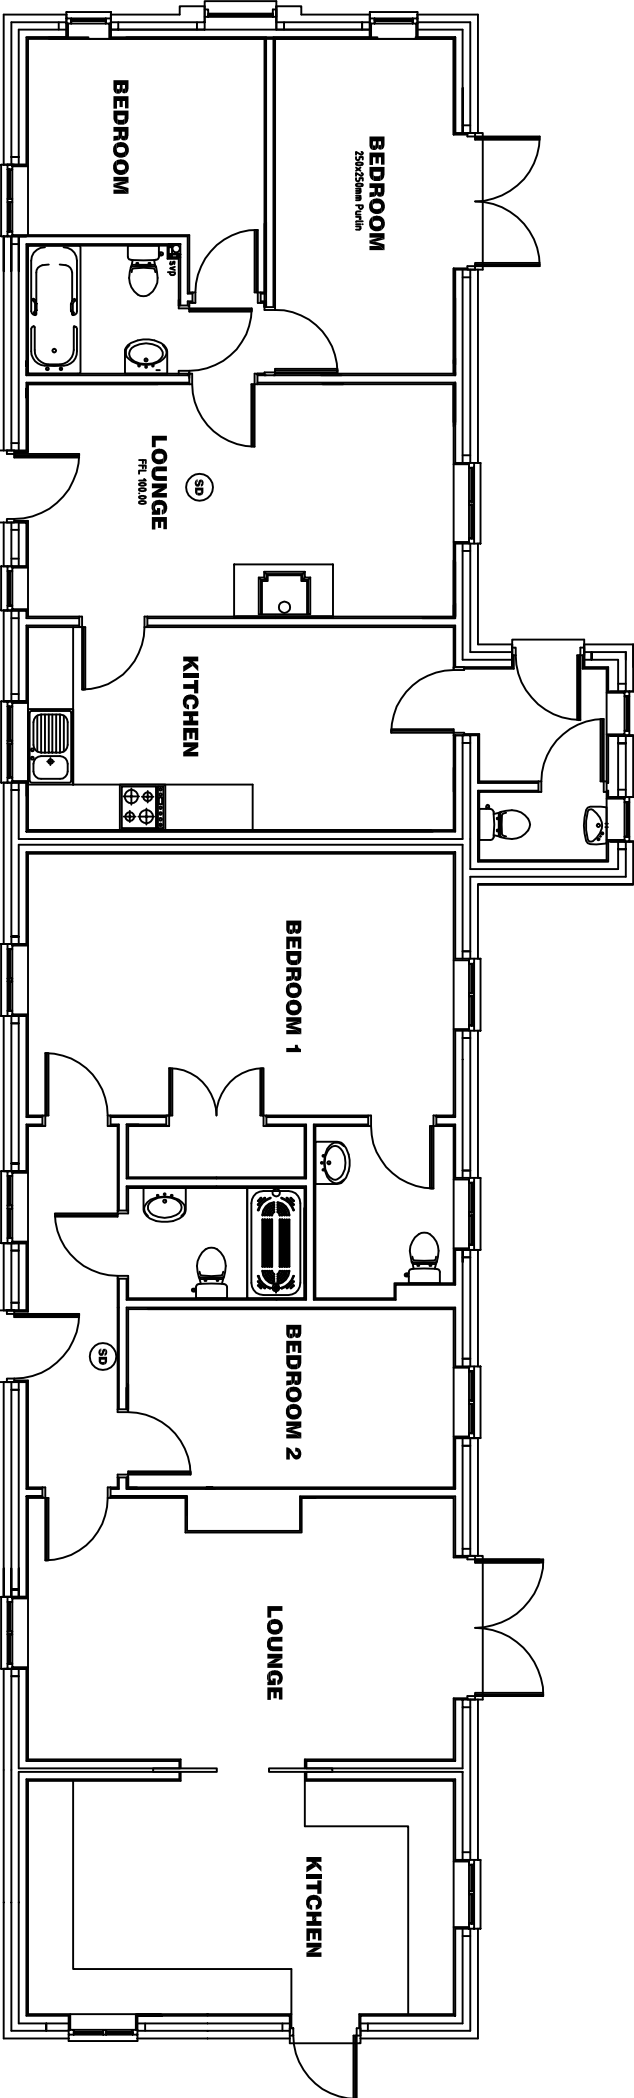

GROUND FLOOR PLAN

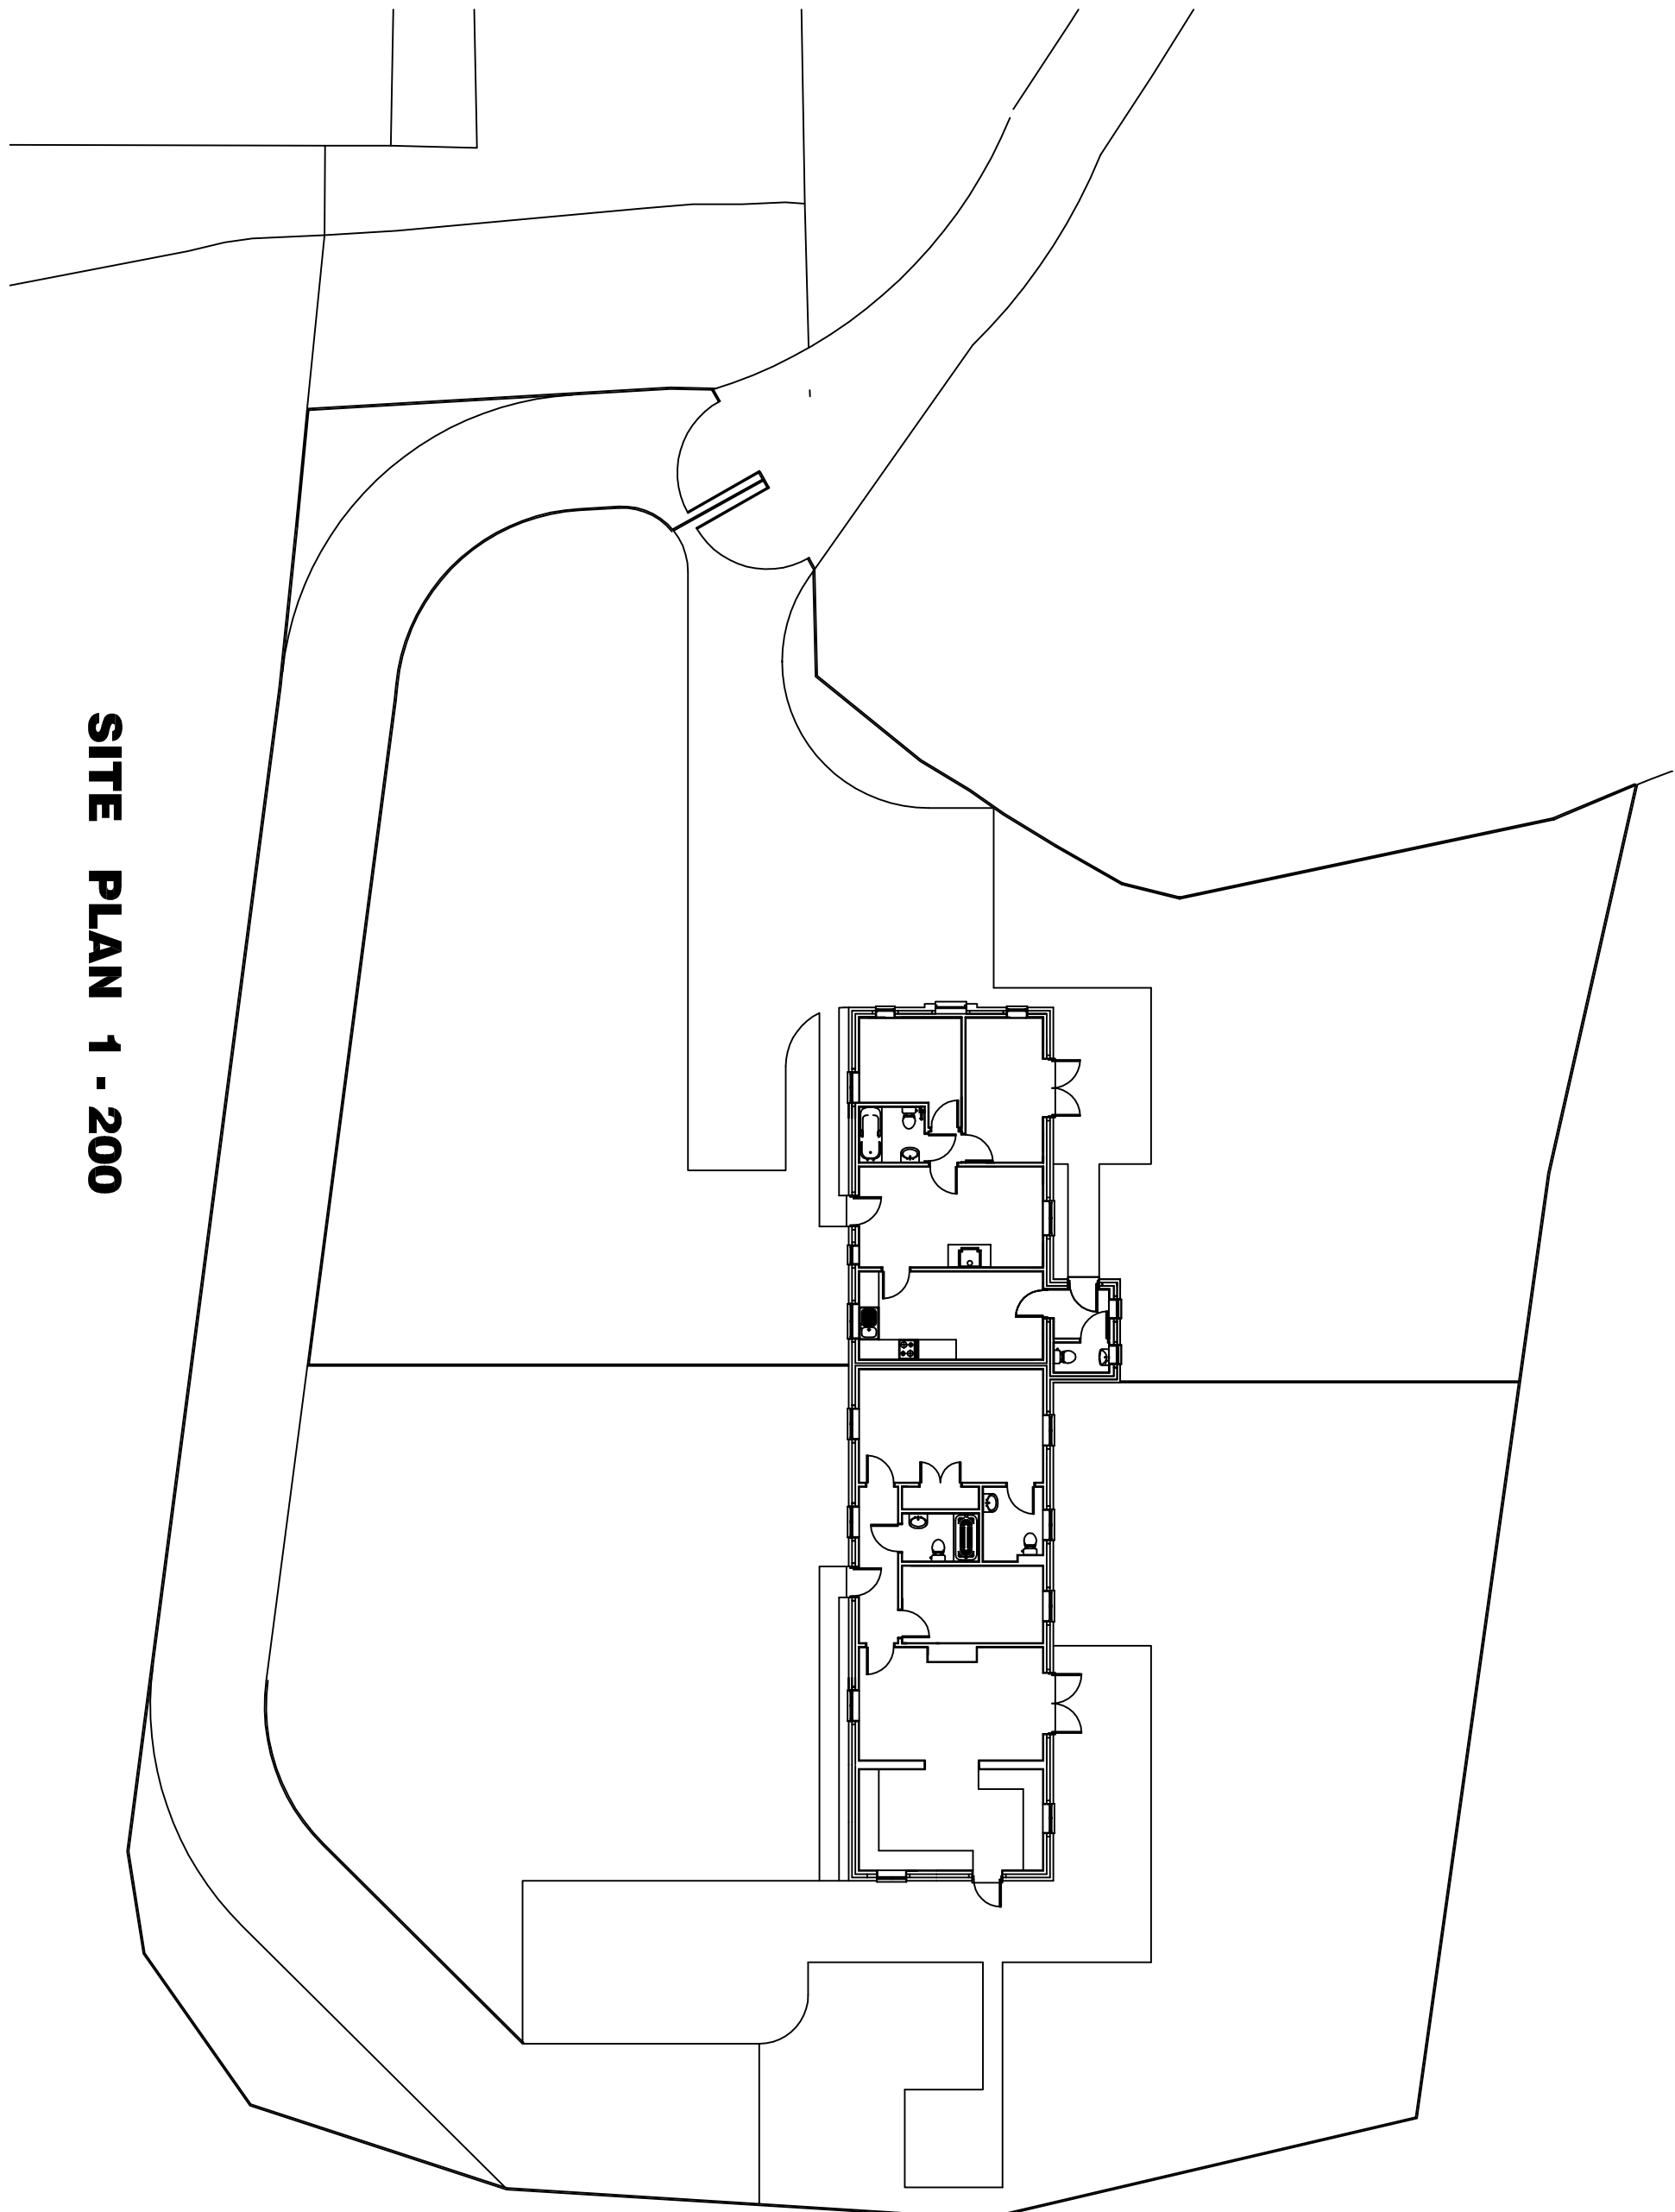

SITE PLAN 1 - 200

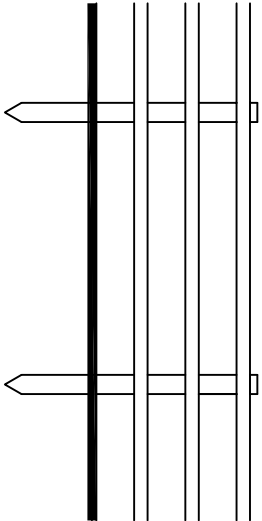

BOUNDARY FENCE DETAIL

12m high post and rail fence comprising 170x45mm sawn timber posts at 1.8m ctrs with 80x28mm sawn timber rails.
Provide new hedge where indicated comprising:
Hawthorn 60%
Blackthorn 20%
Field Maple 10%
Rural 10%
Provide all materials in accordance with the specification of the Woodland Trust.

ECCLIPSE ARCHITECTURE
14 HIGH STREET, PENNINE
KINGSWINFORD, WEST MIDLANDS DY6 8XD
Site: **CRANMORE LODGE FARM**
WROTTSLEY PARK ROAD
PERTON, WOLVERHAMPTON WV8 2HS

Title: **Plans & Elevations**
Scale: **1/100, 1/50**
Date: **February 2016**
Dwg No.: **1534/102**
Rev: **B**
DRAWN BY: A.J. Denham BSC.(Hons) MCAT
Written instructions to be taken only. Do not scale from drawings.
Minor inconsistencies may occur due to printing processes.