


PROPOSED DWELLING
Ground Floor
Ground Floor External Floor Area: 154 m2
External Walls: Traditional Brickwork
External Windows / Doors: uPVC double glazed

Elevation 02



Elevation 04

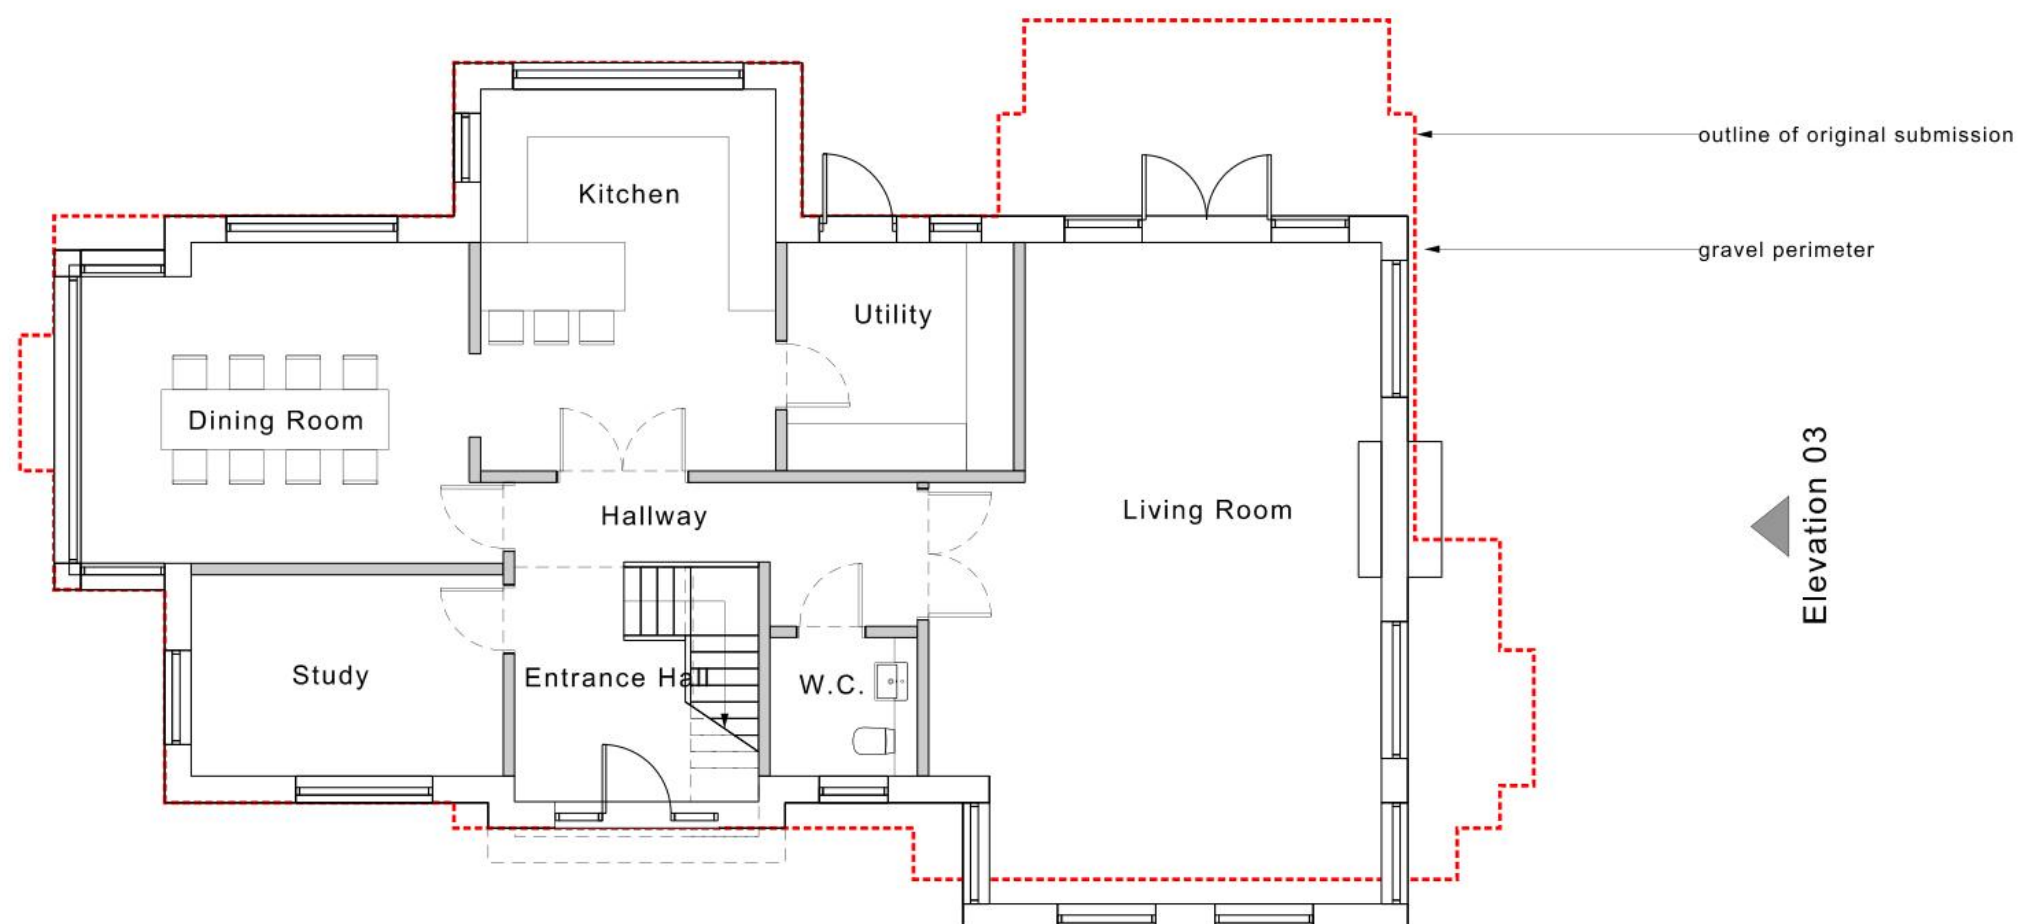

outline of original submission

gravel perimeter

Elevation 03



Elevation 01



Ground Floor Plan

Rev	Date	Comment
-	22.01.22	Issued for Planning Application
A	23.09.22	Issued for Planning Application

This drawing is subject to copyright law and it must not be copied or reproduced without consent.  
The purpose of this drawing is for a planning submission only.

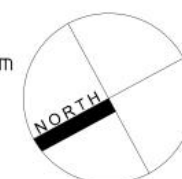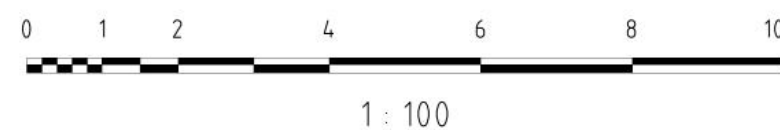

**id** architectural consultancy  
email: i\_dring@yahoo.co.uk  
**arb** Architects Registration Board

REPLACEMENT DWELLING - ROBINS NEST FARM  
**G R O U N D F L O O R**  
**PROPOSED PLANNING**  
Date March 2021  
Scale 1:100@ A3  
049 - 0031A