


Pattingham Vineyard, Great Moor Road, Pattingham, South Staffs,
WV67AT





Aerial View of location

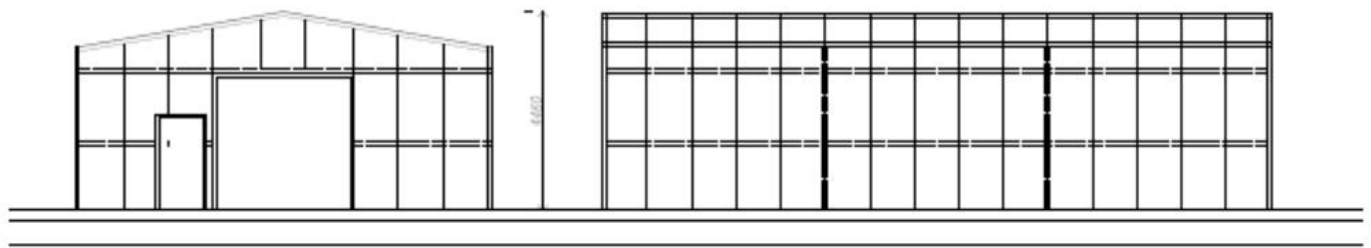

FRONT ELEVATION
SCHEME DRAWINGS

SIDE ELEVATION
SCHEME DRAWINGS

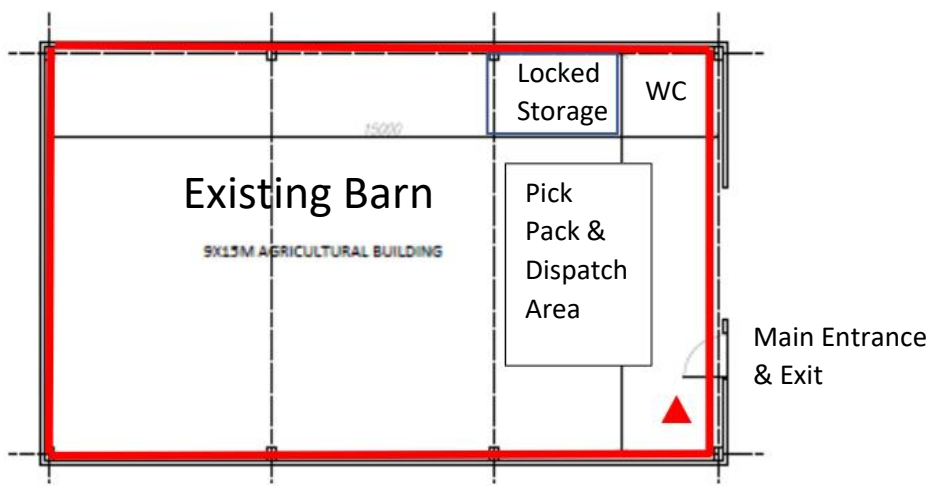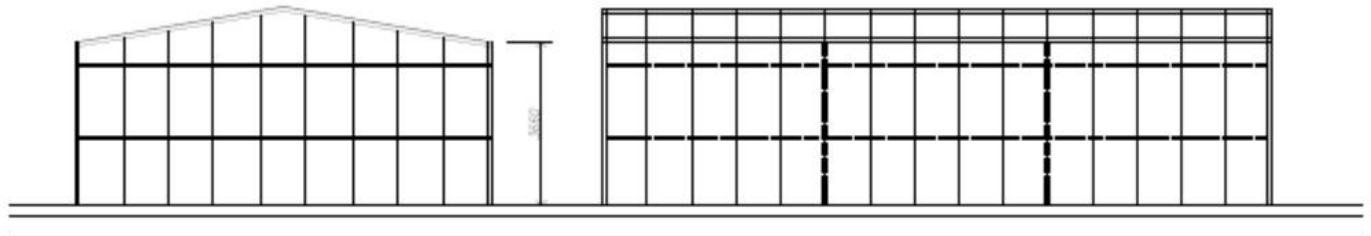

Licesable Activity —

Foam Fire Extinguisher ▲

Consumption Area —

Scale 1:100

DO NOT SCALE FROM THIS DRAWING
TAILORED DESIGNS TO BE NOTIFIED OF
DISCREPANCIES IN FIGURED DIMENSIONS.
CONTRACTOR TO VERIFY ALL DIMENSIONS.
THIS DRAWING IS COPYRIGHT.


www.tailoredesigns.co.uk
07771701692 ryan@tailoredesigns.co.uk

JOB TITLE

PROPOSED AGRICULTURAL BUILDING TO
PATTINGHAM VINEYARD
GREAT MOOR ROAD
PATTINGHAM

DRAWING

LOCATION PLAN
SURVEY DRAWINGS

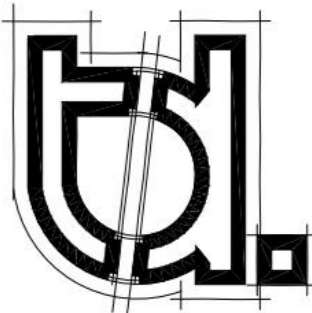

tailored designs
architectural services

JOB NO 2205

DRAWN RT

DWG NO 01

SCALE 1:1250 @ A2



REV -




New Barn


DO NOT SCALE FROM THIS DRAWING
TAILORED DESIGNS TO BE NOTIFIED OF
DISCREPANCIES IN FIGURED DIMENSIONS.
CONTRACTOR TO VERIFY ALL DIMENSIONS.
THIS DRAWING IS COPYRIGHT.

www.tailoredesigns.co.uk
07771701692 ryan@tailoredesigns.co.uk

-  Licensable Activity
-  Foam Fire Extinguisher

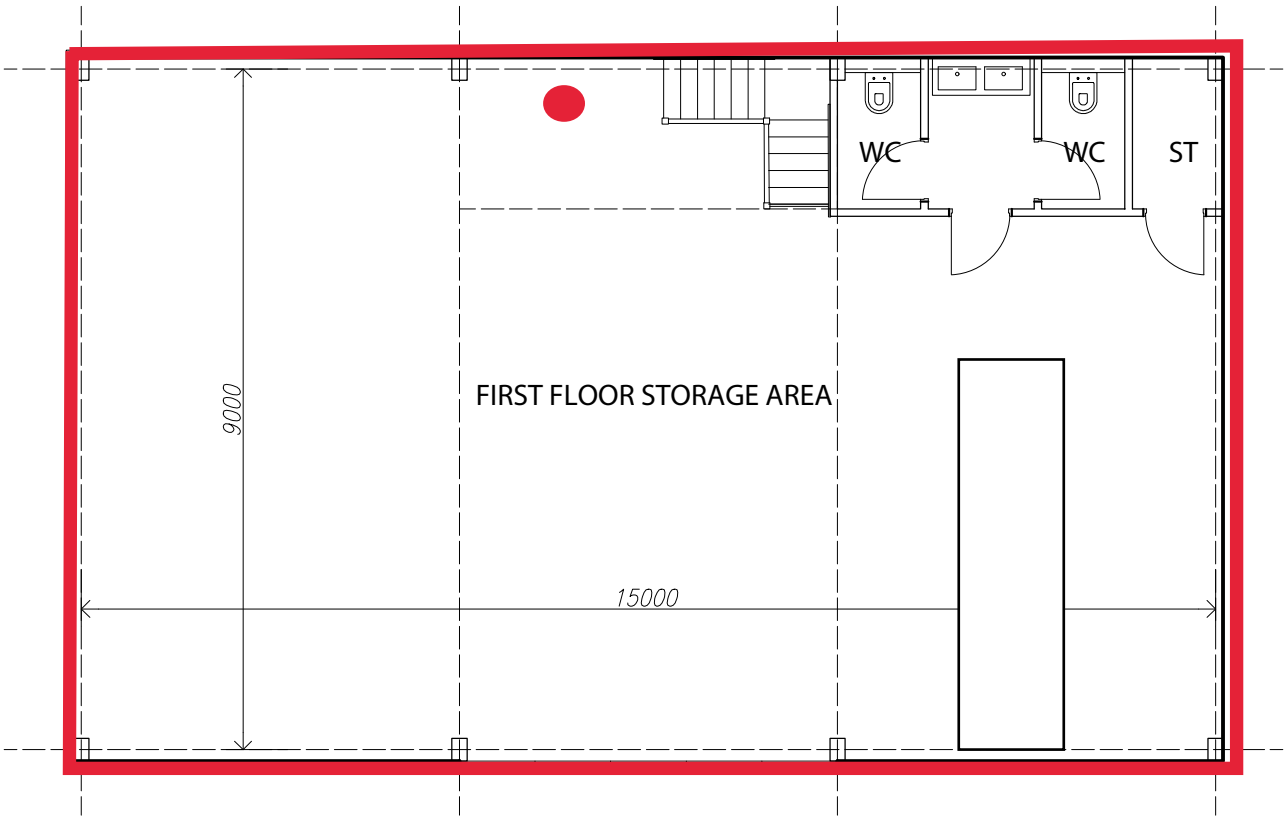


PROPOSED MEZZANINE PLAN
SCHEME DRAWINGS

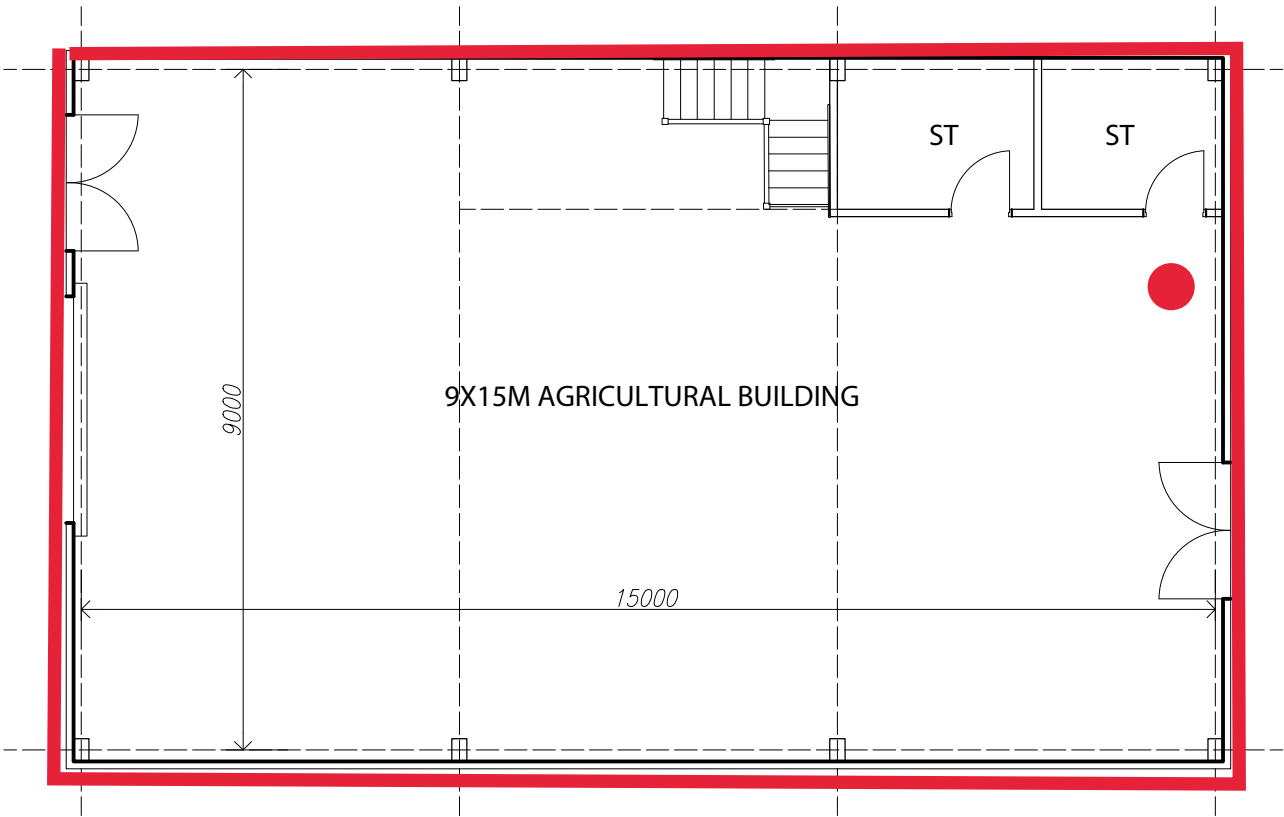

PROPOSED GROUND FLOOR PLAN
SCHEME DRAWINGS

JOB TITLE
PROPOSED AGRICULTURAL BUILDING TO PATTINGHAM VINEYARD GREAT MOOR ROAD PATTINGHAM
DRAWING
PROPOSED GA PLANS SCHEME DRAWINGS -

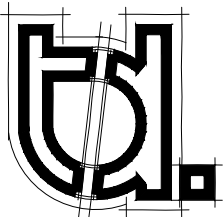


tailored designs
architectural services

JOB NO	2205	SCALE	1:100 @ A3
DRAWN	RT	REV	-
DWG NO	04		


DO NOT SCALE FROM THIS DRAWING
TAILORED DESIGNS TO BE NOTIFIED OF
DISCREPANCIES IN FIGURED DIMENSIONS.
CONTRACTOR TO VERIFY ALL DIMENSIONS.
THIS DRAWING IS COPYRIGHT.

WWW.TAILOREDDESIGNS.CO.UK
07771701692 RYAN@TAILOREDDESIGNS.CO.UK

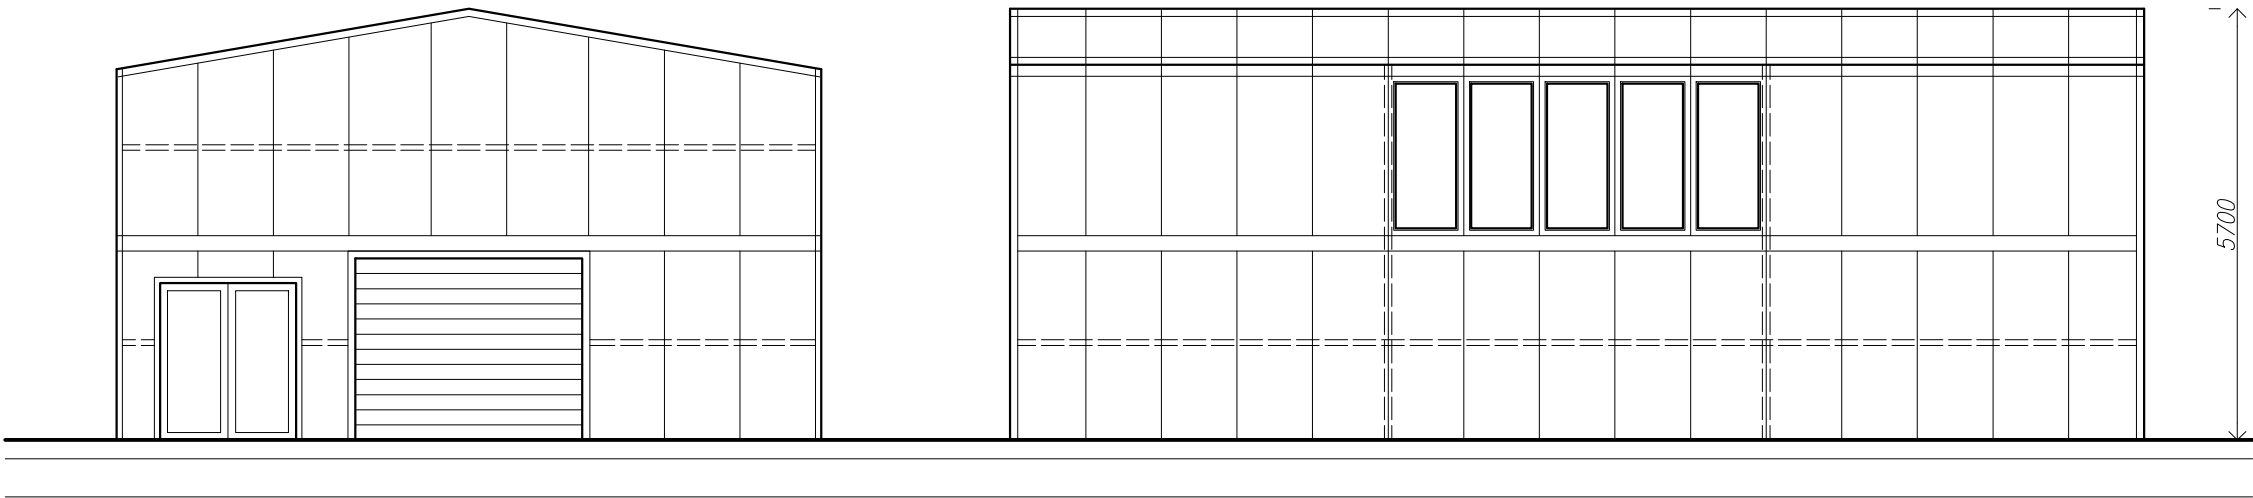

PROPOSED FRONT ELEVATION
SCHEME DRAWINGS

PROPOSED SIDE ELEVATION
SCHEME DRAWINGS

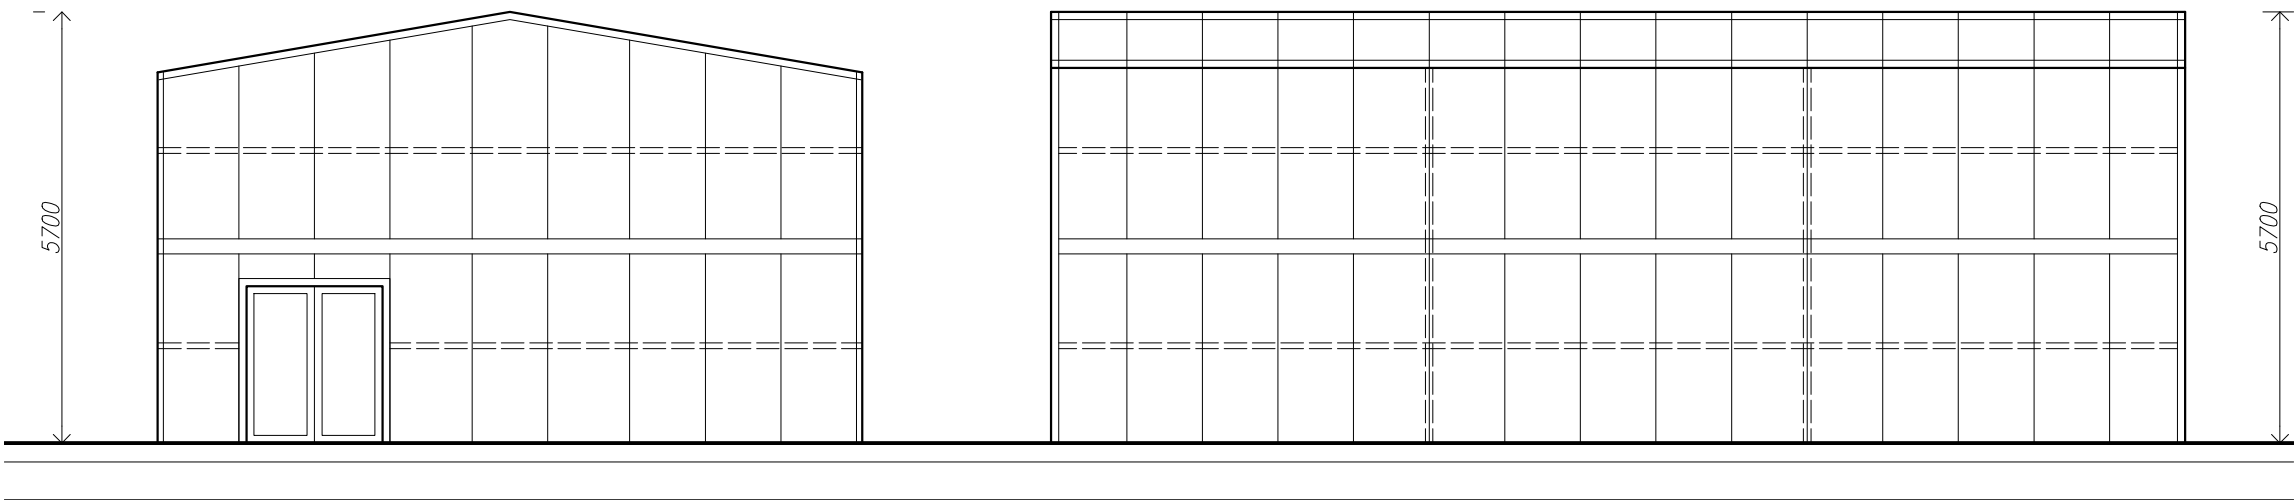

PROPOSED REAR ELEVATION
SCHEME DRAWINGS


PROPOSED SIDE ELEVATION
SCHEME DRAWINGS

JOB TITLE

PROPOSED AGRICULTURAL BUILDING TO
PATTINGHAM VINEYARD
GREAT MOOR ROAD
PATTINGHAM

DRAWING

PROPOSED GA ELEVATIONS
SCHEME DRAWINGS

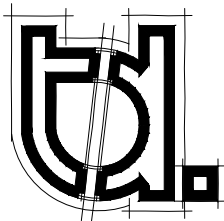

TAILORED DESIGNS
ARCHITECTURAL SERVICES

JOB NO 2205

DRAWN RT

DWG NO 03

SCALE 1:100 @ A3

REV -