

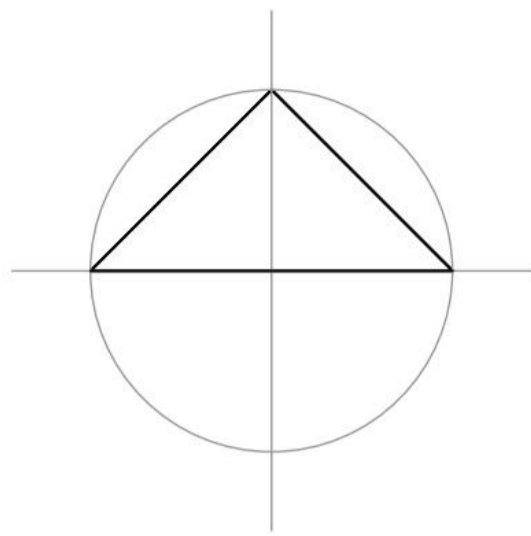


1:200  
4m 0 4m 8m 12m 16m 20m

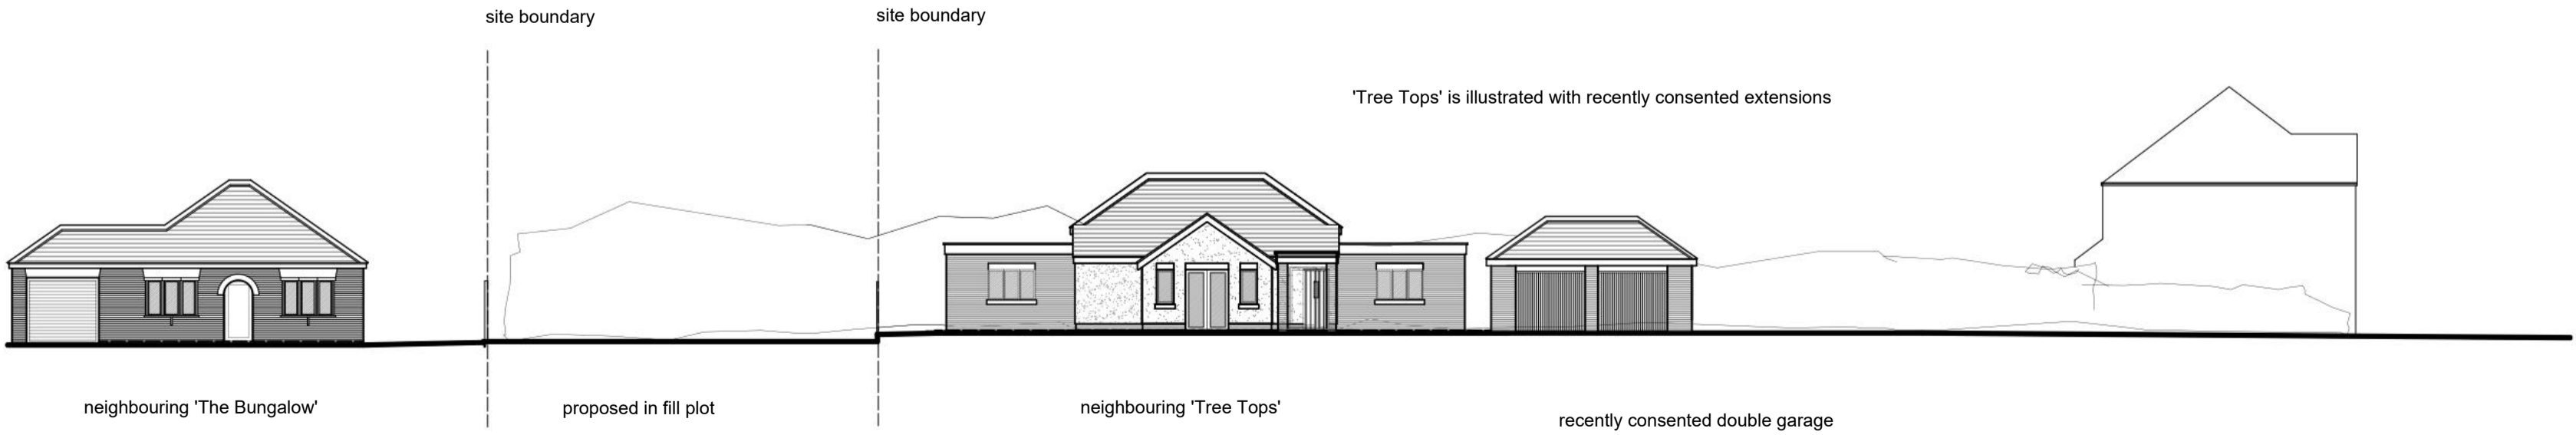

PLANNING

Existing site plan  
scale 1:200 @ A1

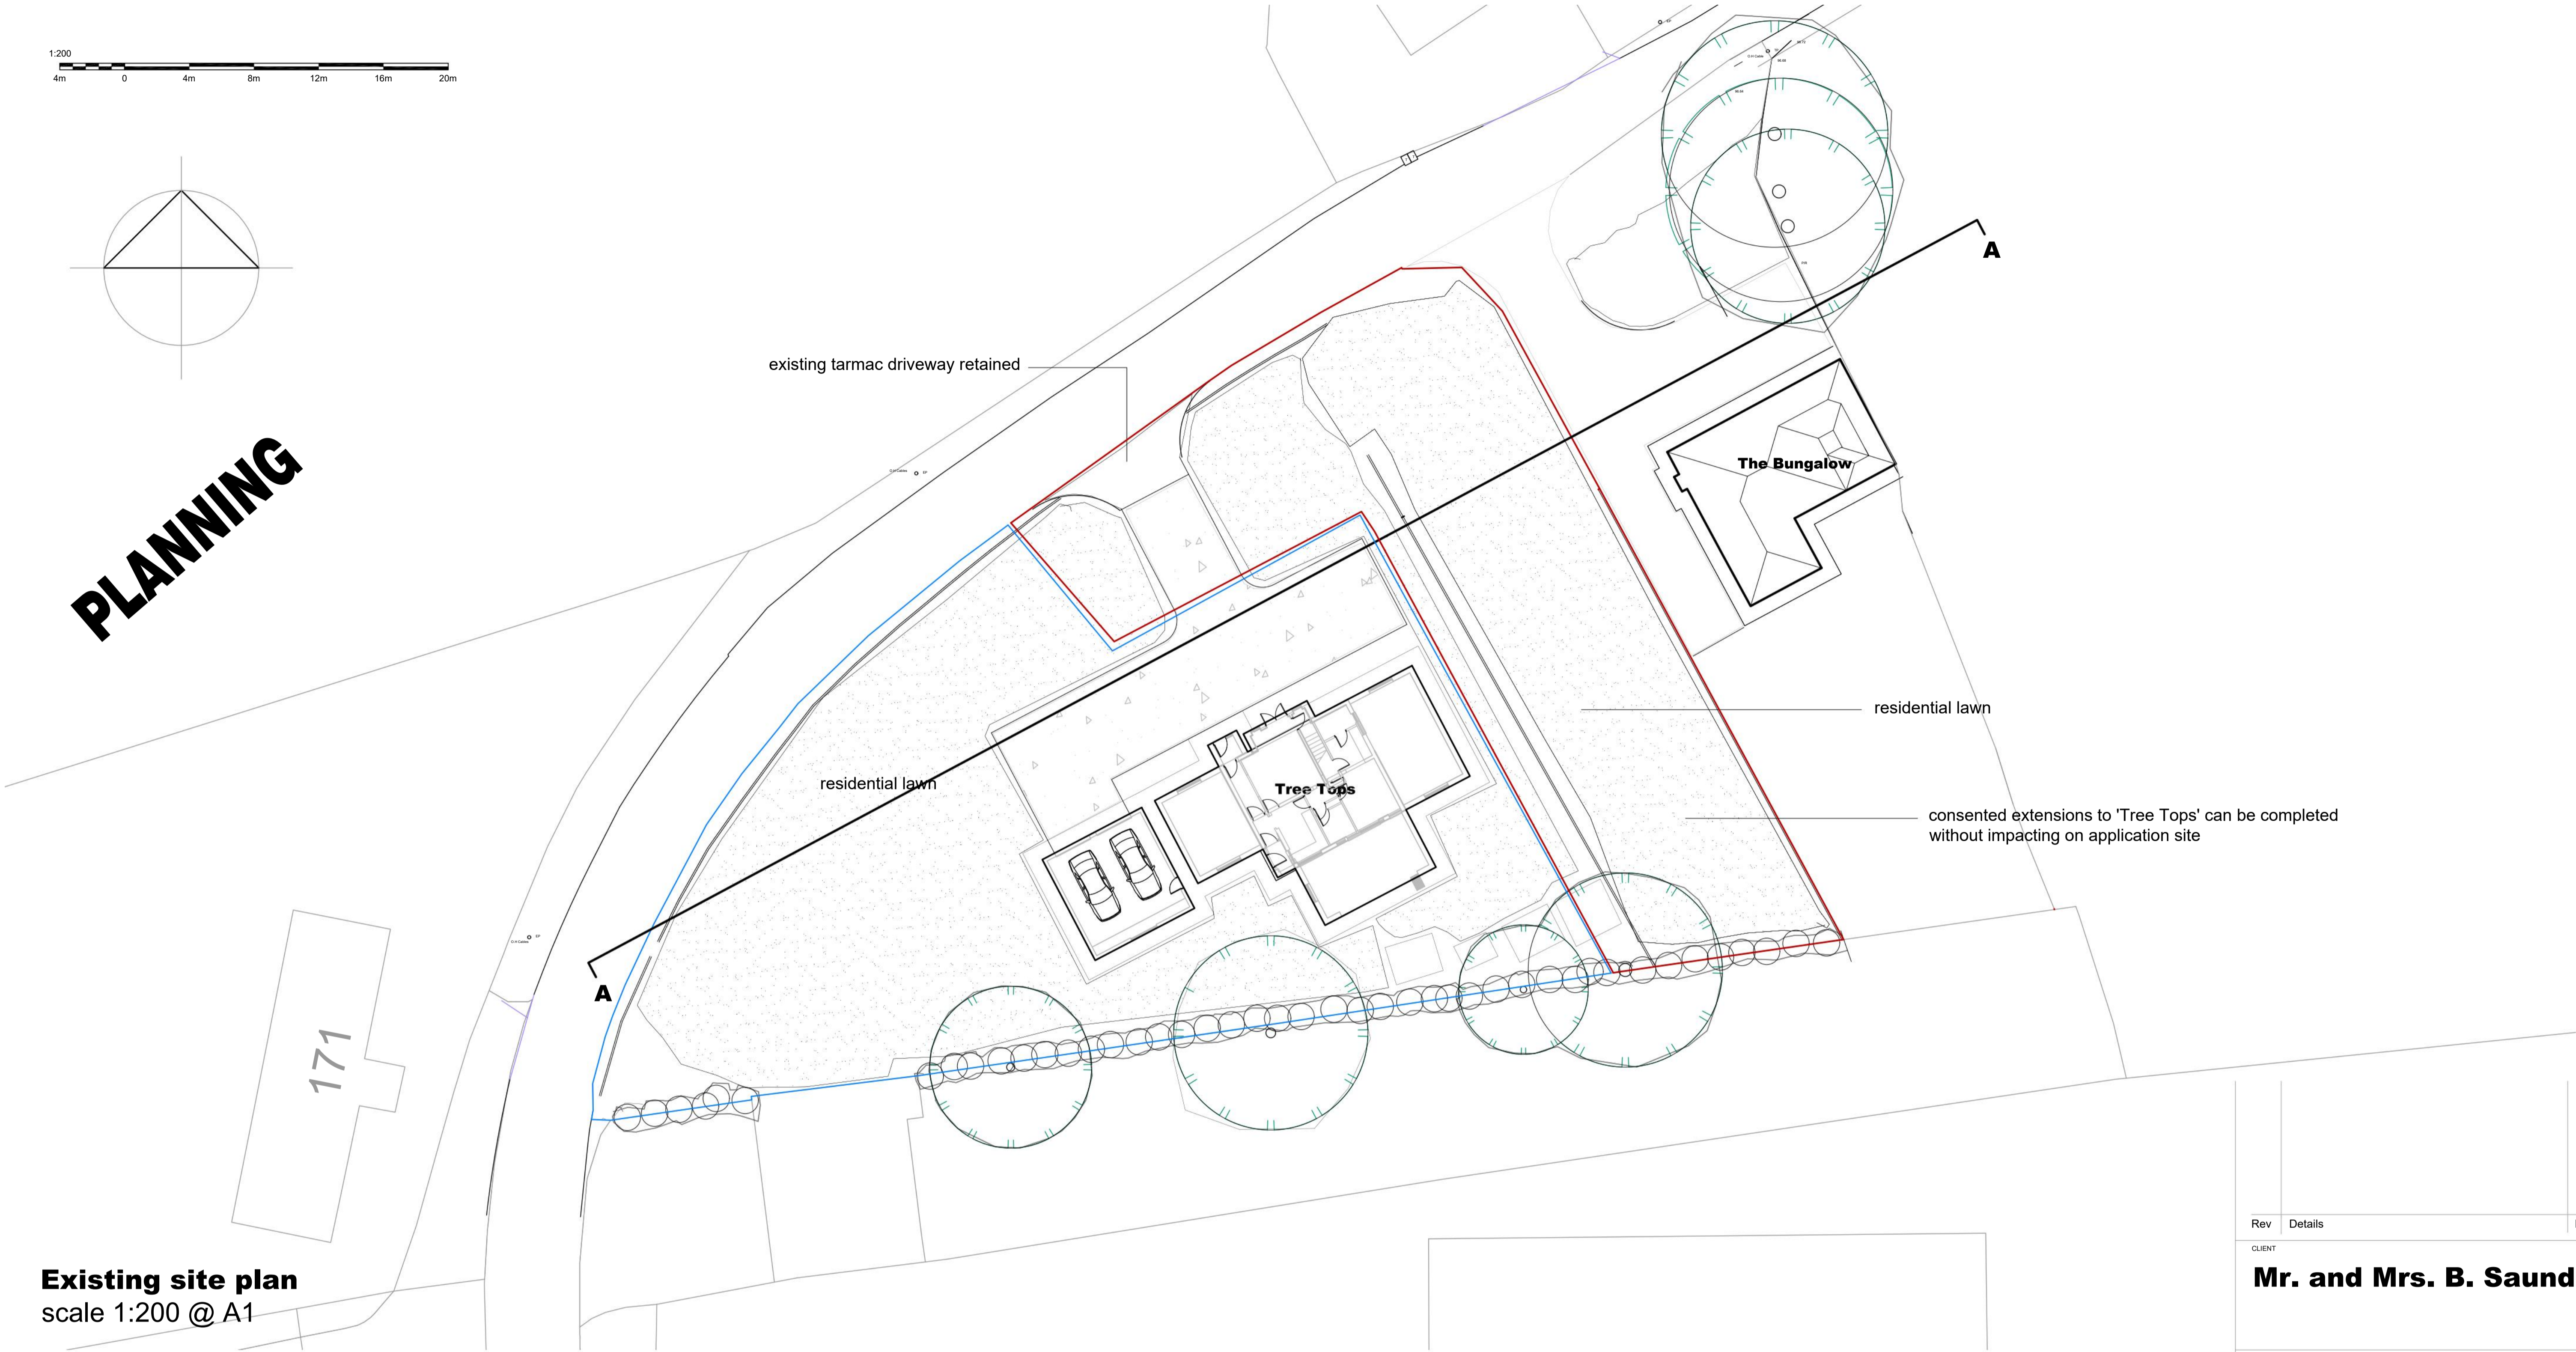

Site Section A-A/Street Elevation(facing north west )  
Scale 1:100

Existing street elevation  
scale 1:200 @ A1

1:200  
4m 0 4m 8m 12m 16m 20m

Rev	Details	Date/Chk
-----	---------	----------

CLIENT		
--------	--	--

**Mr. and Mrs. B. Saunders**

PROJECT		
---------	--	--

Proposed In fill dwelling  
Land within the curtilage of Tree Tops,  
School Lane, Coven  
Staffordshire

DRAWING		
---------	--	--

Consented drawings:  
Existing site plan and street elevation illustrating  
recently consented extensions to Tree Tops

DRAWING NUMBER	REVISION	SCALE@A1	DATE
22/12560/403		1:200	09.01.2023
		RGC	CHECKED BY

**mtc**  
planning and design  
architect town planning building surveying

Barn 5a  
Sutton Hall Farm, Sutton Maddock  
Shropshire TF119NQ  
Tel 01952 730 492 Fax 01952 730 492/863