

Front Elevation (facing north west)
Scale 1:100




Side Elevation (facing south west)
Scale 1:100



Rear Elevation (facing south east)
Scale 1:100



Side Elevation (facing north east)
Scale 1:100

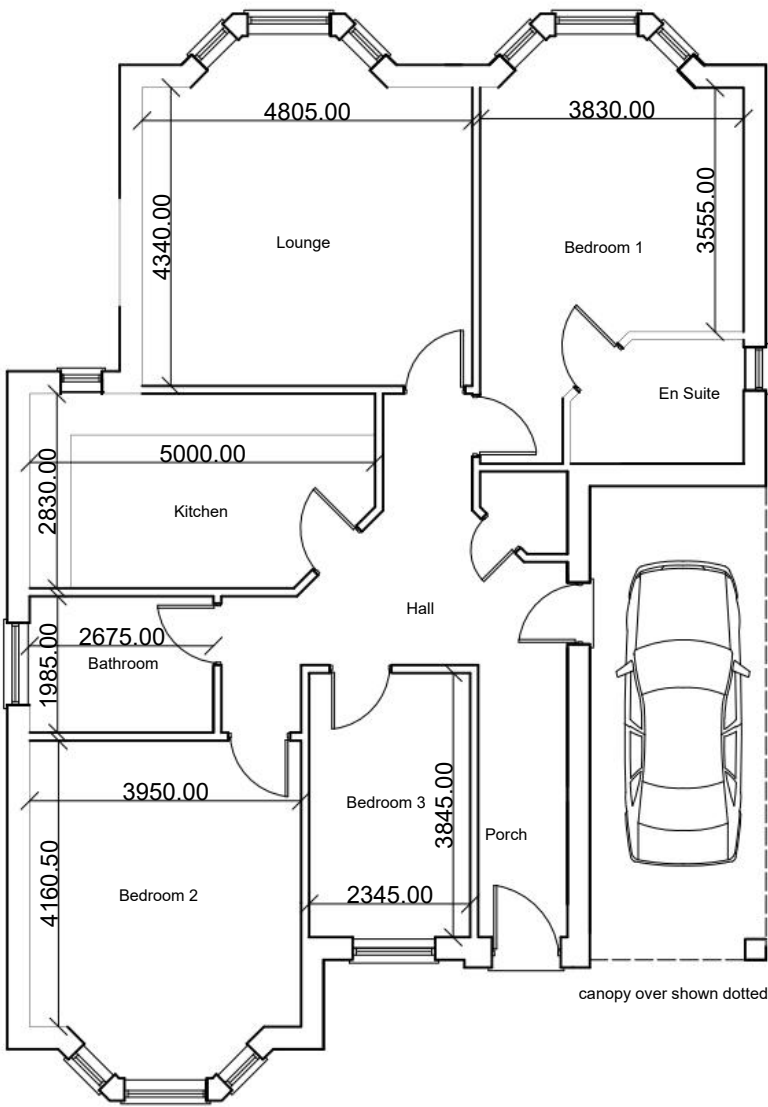


Sketch Ground Floor Plan

Gross internal floor area = 113.46 sqm

Gross footprint area (inclusive of canopy overhang) = 147.8 sqm

Gross footprint area (excluding canopy overhang) = 130.3 sqm

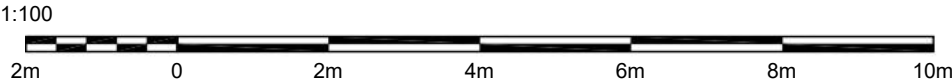

PLANNING

Rev	Details	Date/Chk
-----	---------	----------

CLIENT

Mr. and Mrs. B. Saunders

PROJECT
Proposed In fill dwelling
Land within the curtilage of Tree Tops,
School Lane, Coven
Staffordshire

DRAWING
Proposed drawings:
Proposed dwelling, plan and elevations

DRAWING NUMBER	REVISION	SCALE@A2	DATE
22/12560/405	RG	1:100	09.01.2023

mtc
planning and design
architect town planning building surveying

Barn 5a
Sutton Hall Farm, Sutton Maddock
Shropshire TF119NQ
Tel 01952 730 492 Fax 01952 730 492/863