




FLOOR LAYOUT
SCALE 1:50

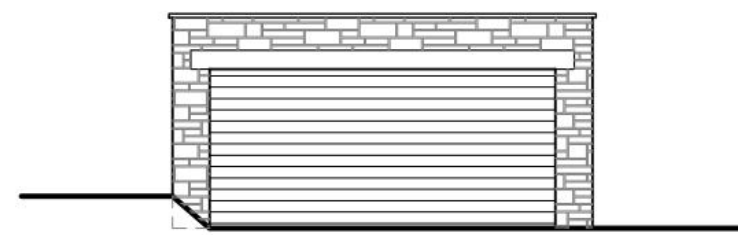


FRONT ELEVATION (SOUTH FACING)
SCALE 1:100

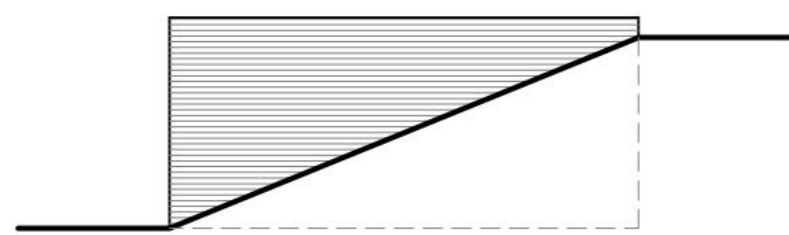

SIDE ELEVATION EAST FACING
SCALE 1:100

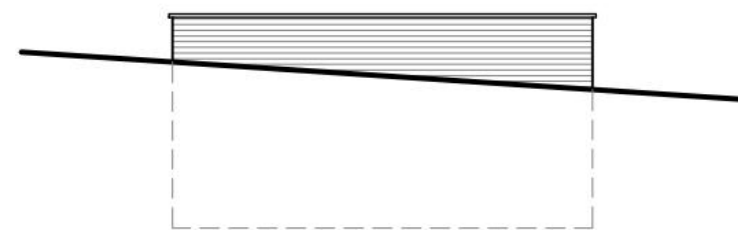


REAR ELEVATION (NORTH FACING)
SCALE 1:100

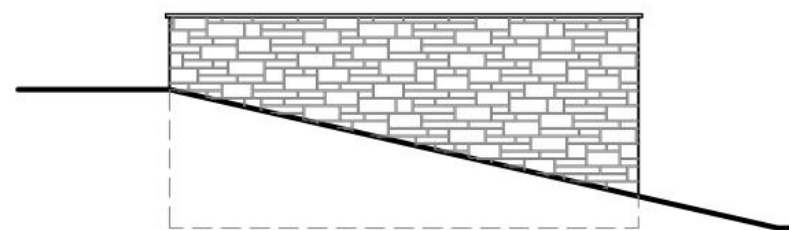


SIDE ELEVATION WEST FACING
SCALE 1:100


EXISTING

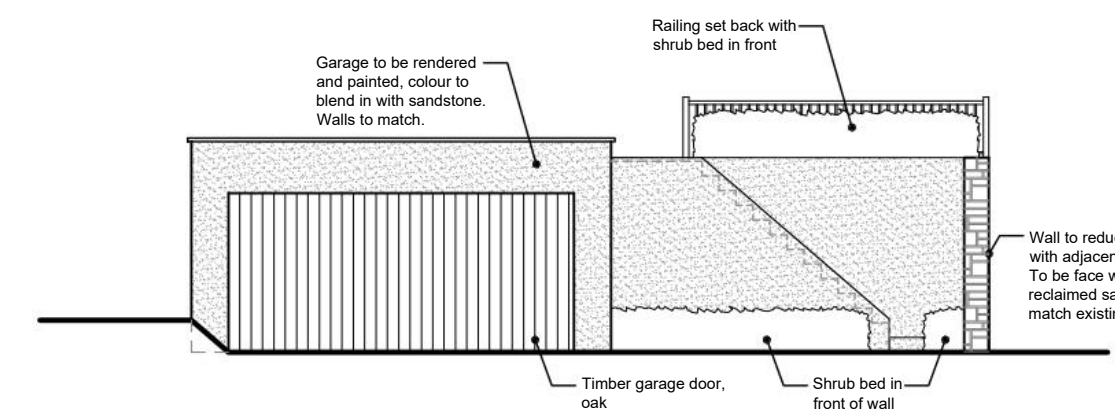


FRONT ELEVATION (SOUTH FACING)
SCALE 1:100

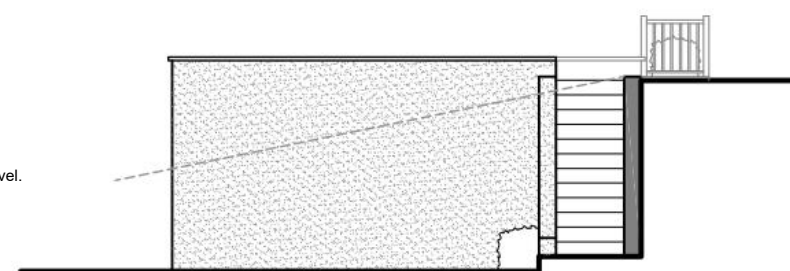


SIDE ELEVATION (EAST FACING)
SCALE 1:100

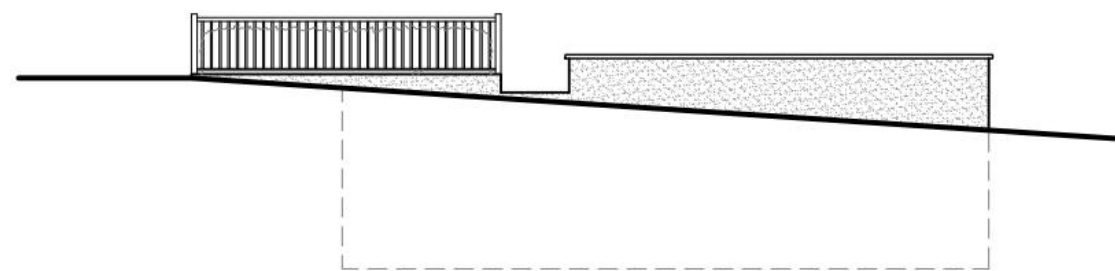


REAR ELEVATION (NORTH FACING)
SCALE 1:100

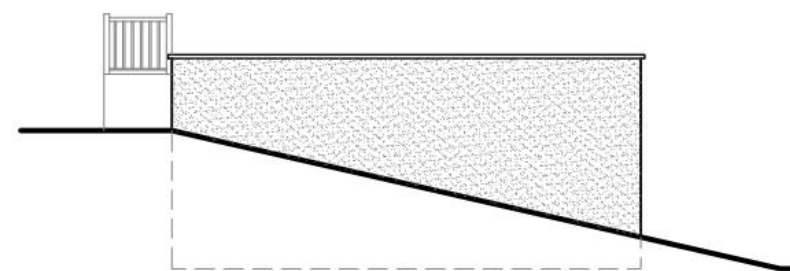

SIDE ELEVATION (WEST FACING)
SCALE 1:100

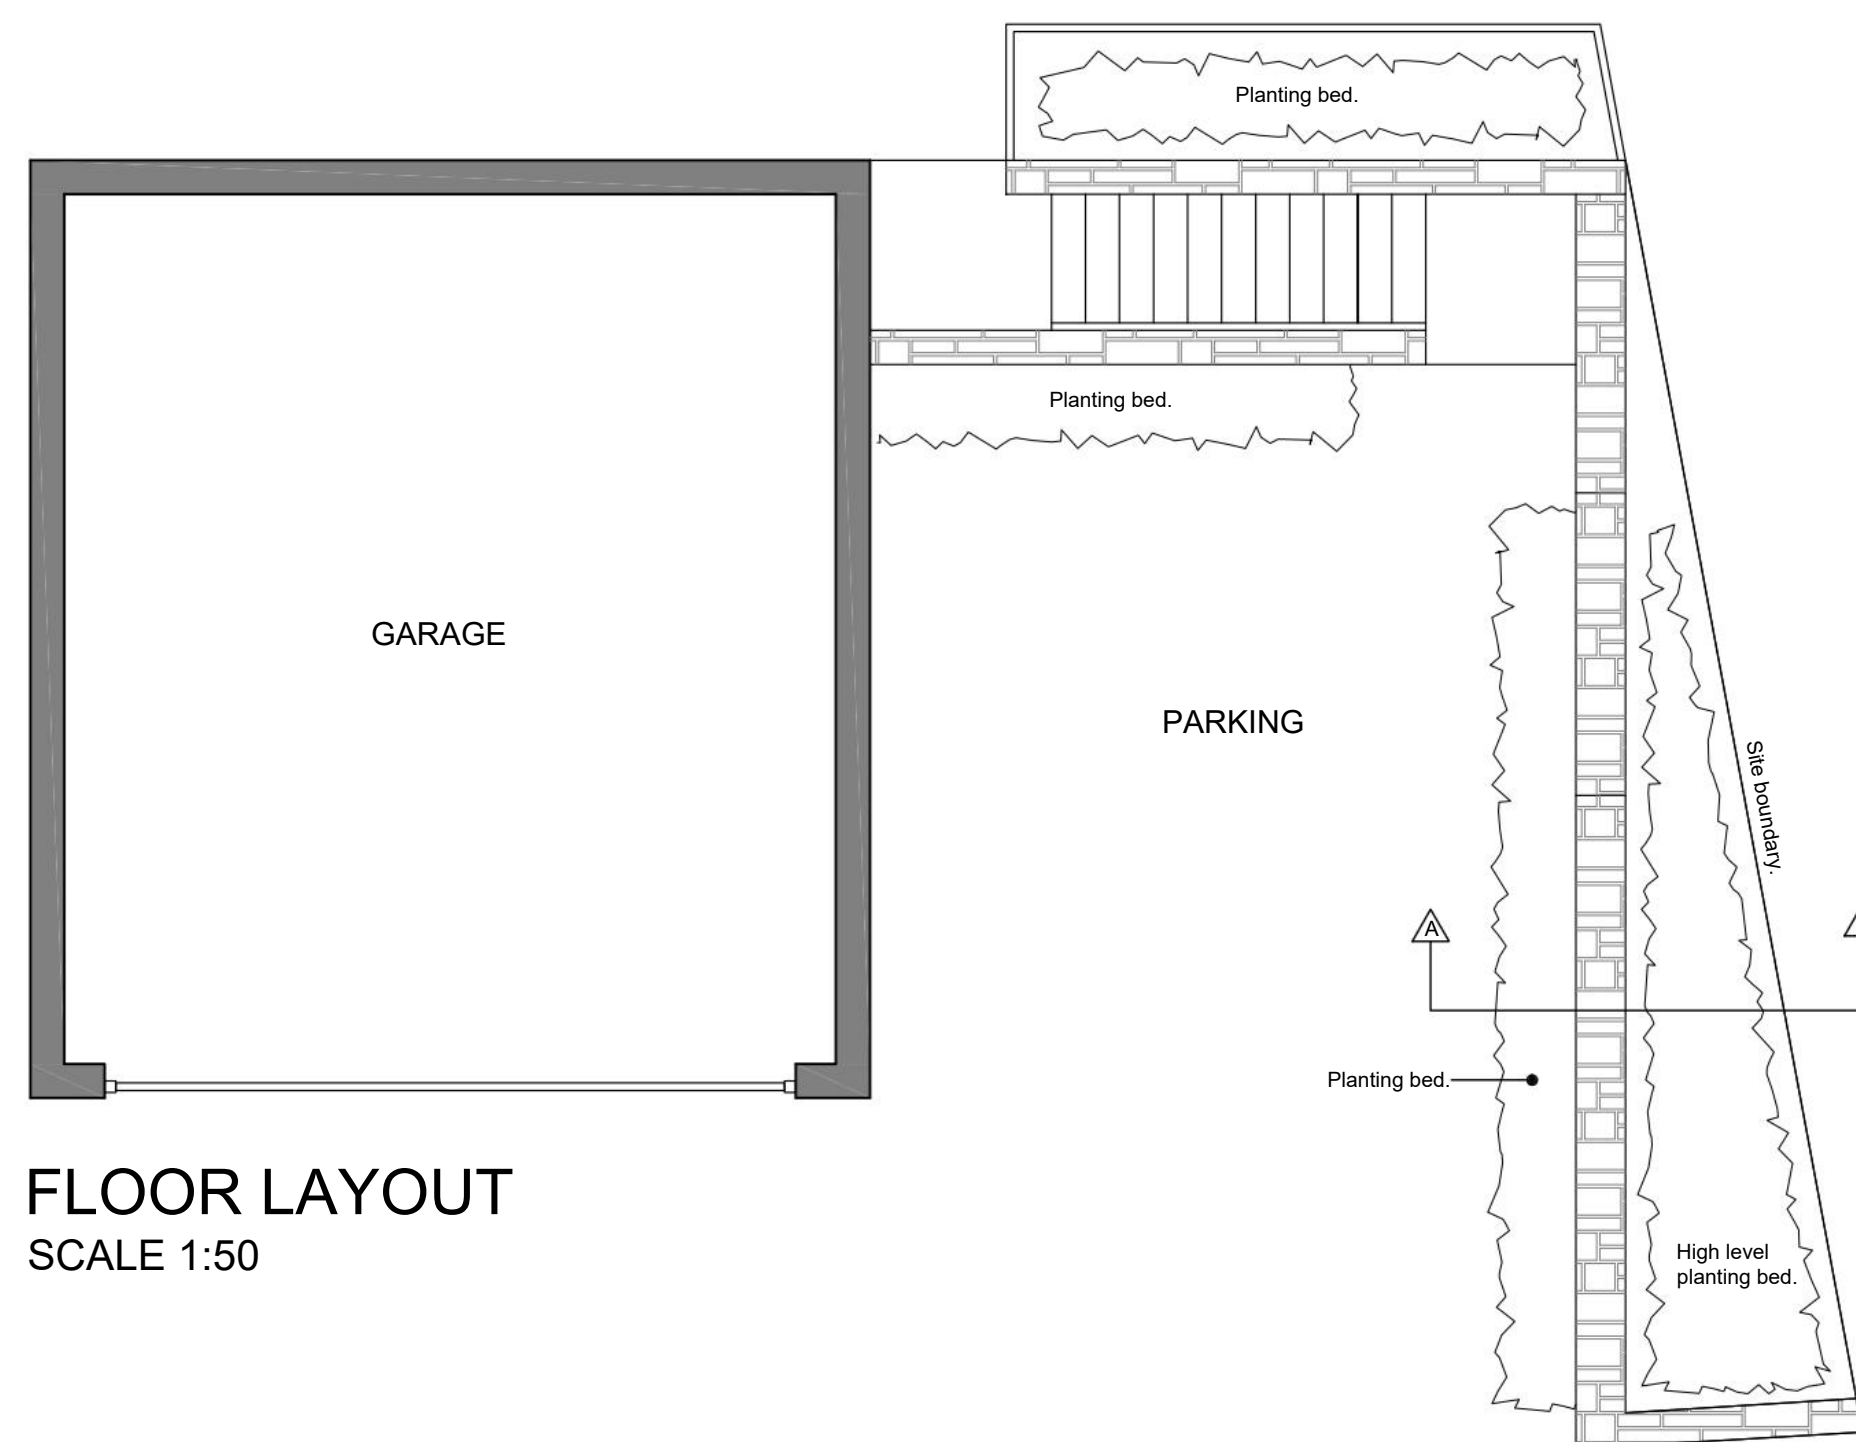


FLOOR LAYOUT
SCALE 1:50

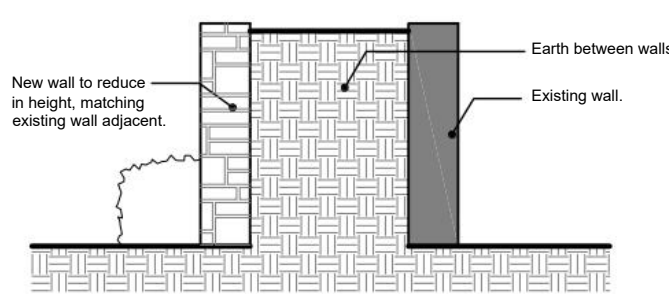


SECTION A-A
SCALE 1:50

PROPOSED

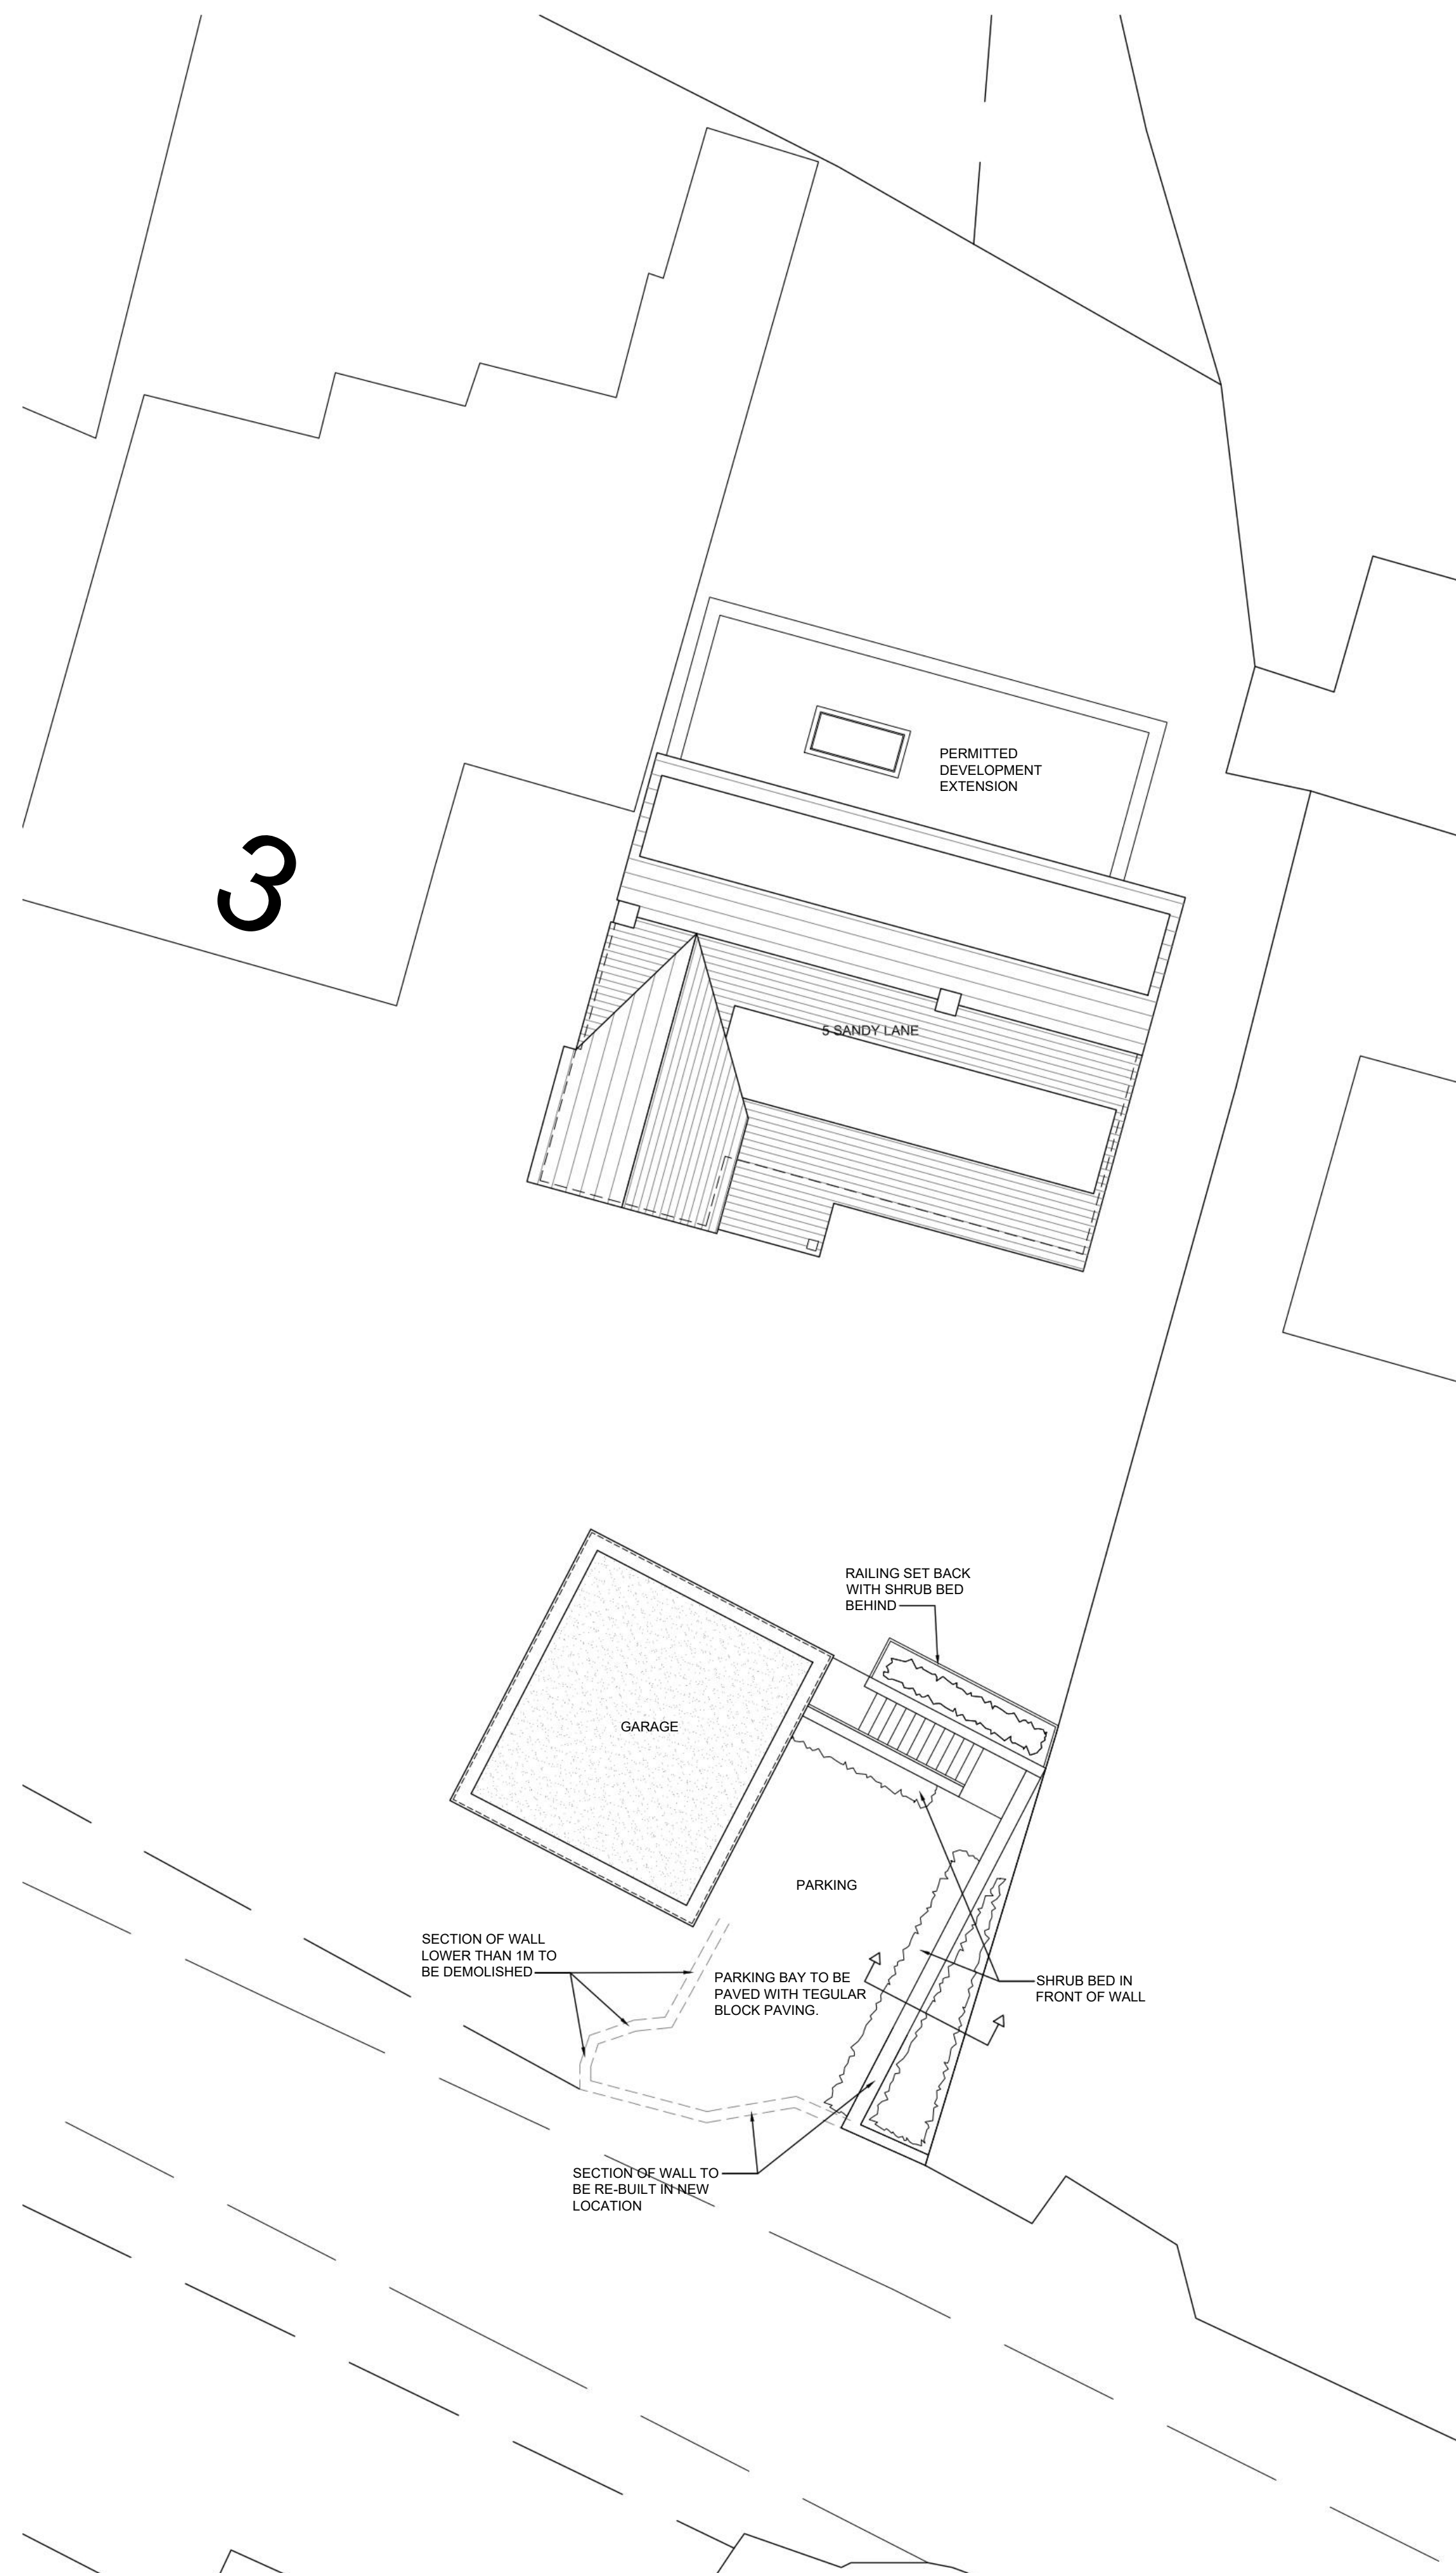


PROPOSED SITE LAYOUT
SCALE 1:100

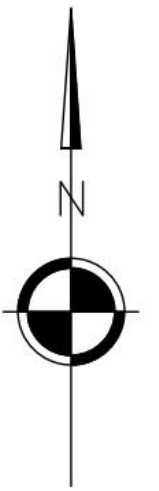

C	i. Amendments following comments from Conservation Officer.	12.01.23	CM
B	i. Amendments following comments from Conservation Officer.	08.11.22	CM
A	i. Proposed garage and parking updated following comments from Conservation Officer.	13.10.22	CM

Rev Details Date By
The copyright of this drawing and design is vested in the Architect and must not be copied or reproduced without written consent. All dimensions given are to be verified on site by the responsible contractor.
This drawing must not be scaled.

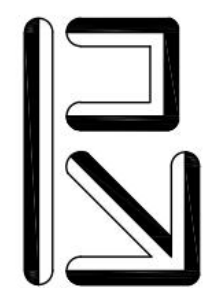

**Barnett Ratcliffe
Partnership**

**Architects and
Development Consultants**

The Old Library Rowley Street
Stafford ST16 2RH
Tel: 01785 255088
Fax: 01785 259369
Email: info@barnettratcliffe.co.uk

Client

MR. & MRS. W. HAYNES

Project

**EXTENSIONS & ALTERATIONS
TO 5 SANDY LANE, BREWOOD
STAFFS**

Drawing

**PROPOSED SITE LAYOUT
AND GARAGE LAYOUT AS
EXISTING AND PROPOSED**

Scale AS SHOWN @Sheet Size A1

Drawn By CM Date 07.22 Status PL

Check By

Drawing Number 2201/09/PL/06 Revision C