




Rear Elevation 1:100




Front Elevation 1:100


0m 1m 2m 3m 4m 5m 6m 7m 8m 9m 10m
Scale Bar ~ 1:100

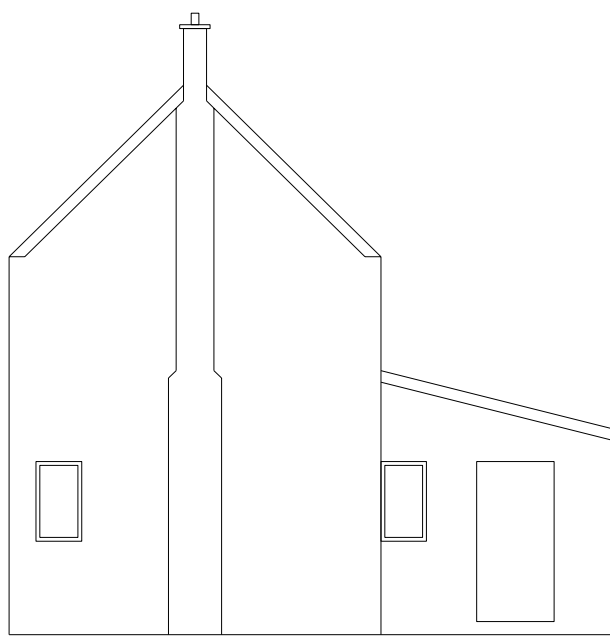

Side Elevation 1:100

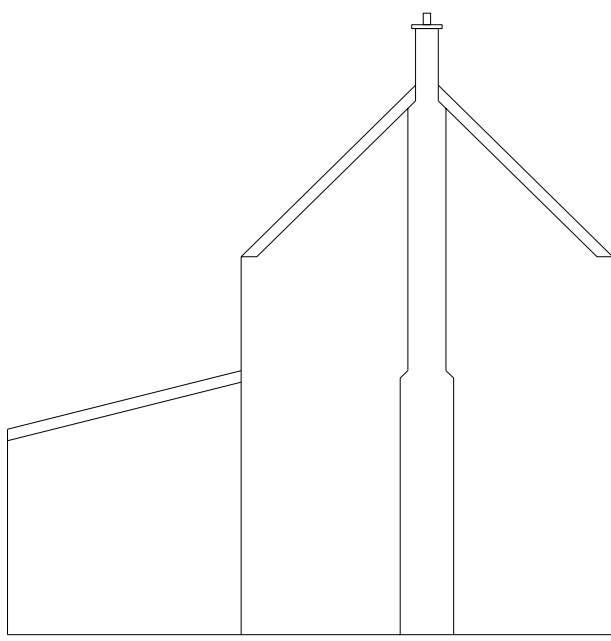


Side Elevation 1:100

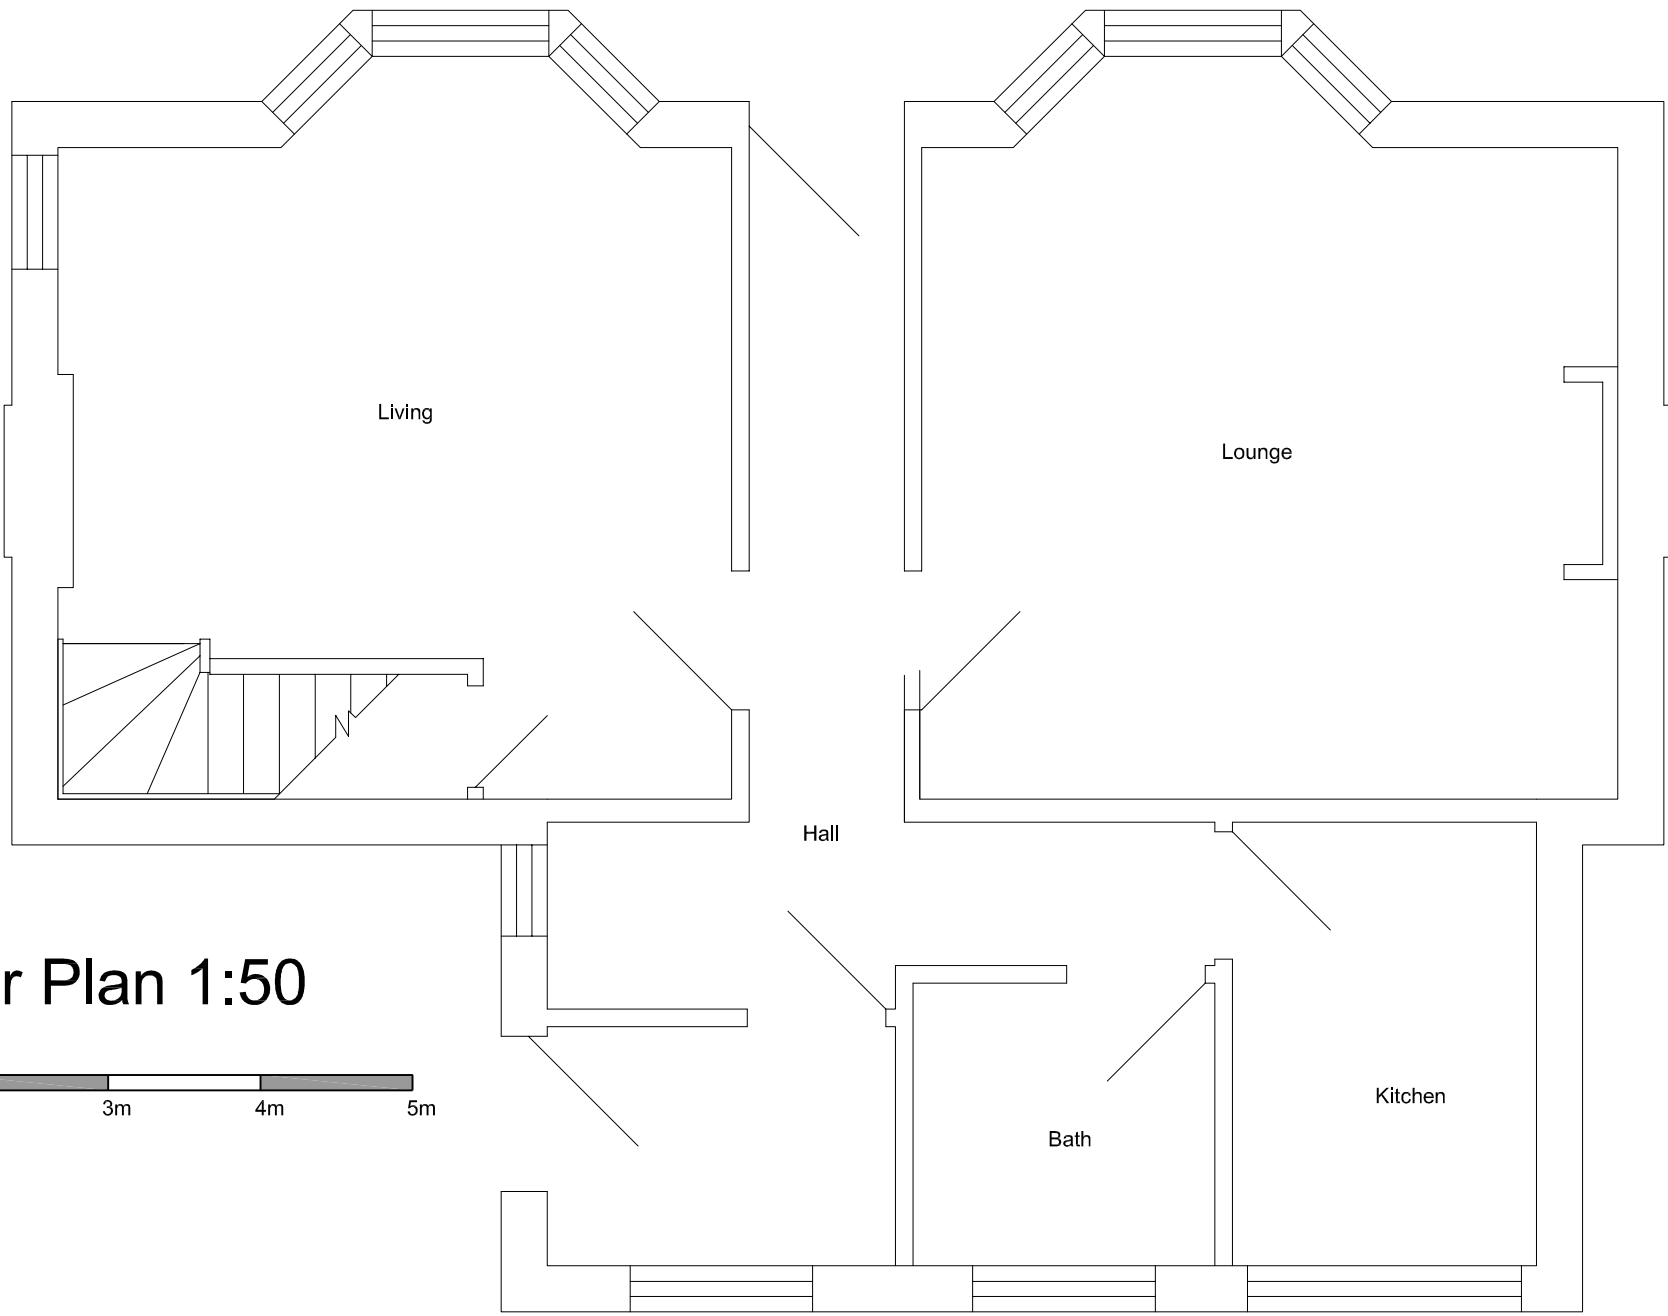

Ground Floor Plan 1:50

Floor Area = 66.02m²
0m 1m 2m 3m 4m 5m
Scale Bar ~ 1:50

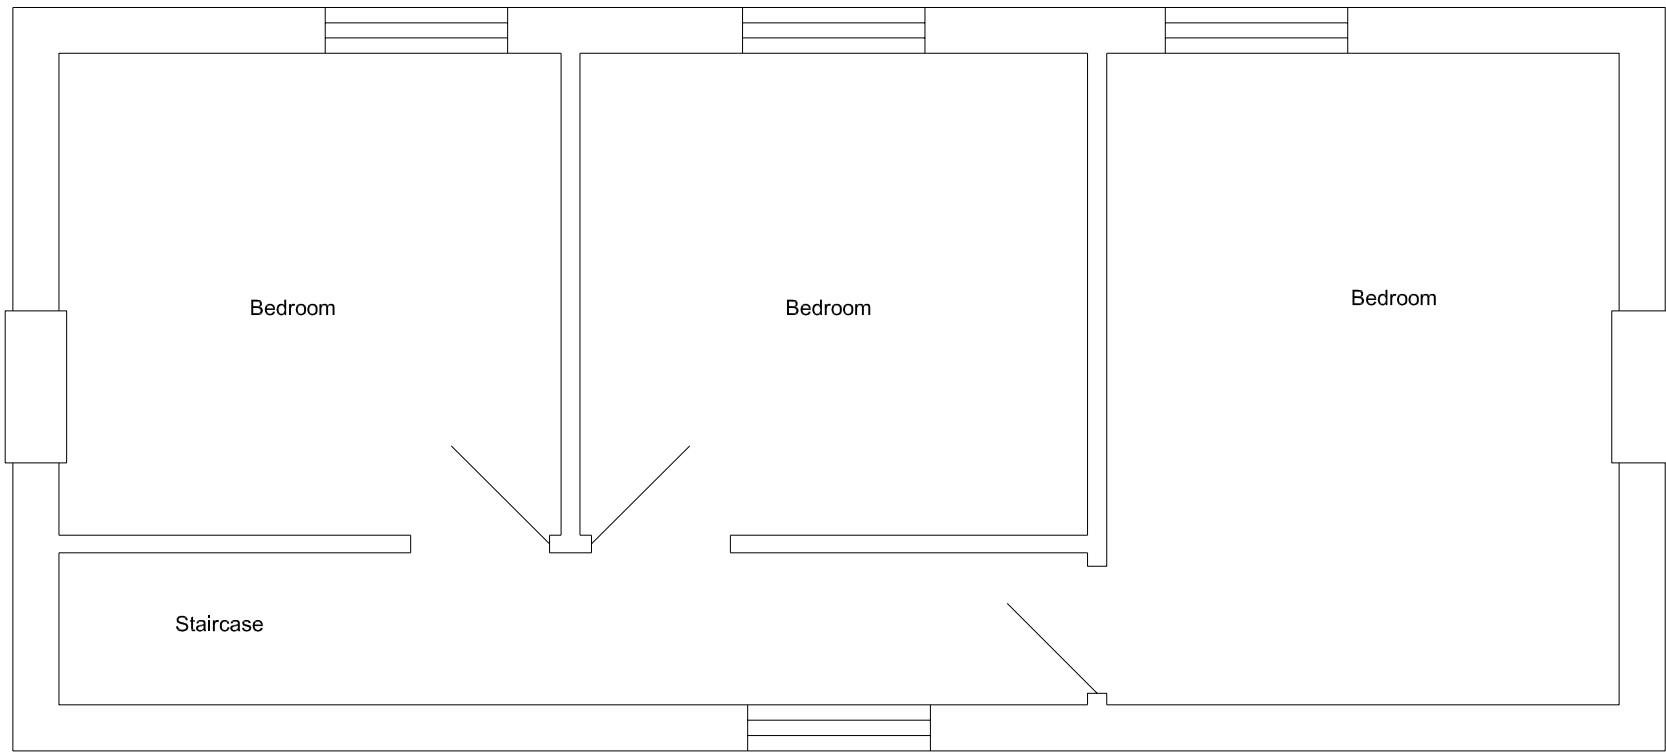

First Floor Plan 1:50

Floor Area = 43.93m²

© Crown copyright. All rights reserved. Licence Number 100047318

Existing building

PROJECT
Erection of Dwellinghouse
FOR Mr & Mrs Hyde
SITE Holly House
Brickford Road
Stafford

POSTCODE ST19 5QH


FLEMINGHOMES
Station Road, Duns, Berwickshire, UK,
TD11 3HS
Telephone (01361) 883 785
Fax (01361) 883 898
Email:enquiries@fleminghomes.co.uk
www.fleminghomes.co.uk

THIS DRAWING IS COPYRIGHT
It is the responsibility of the customer and contractor appointed for the
final design of electrical, bathroom, kitchen and utility fittings. Those
indicated by Fleming Homes LTD are demonstrative for building control
purpose only.
Do not scale drawing
Dimensioned wallplate layout plan will be provided
Dimensions given are structural unless otherwise stated
It is the entire responsibility of the customer to have ground conditions
checked prior to start of work and have foundations designed accordingly

SCALE	DRAWN	CHECKED	PAPER	DATE
1:50	WJH	srh	A1	13/01/20
1:100				
DATE	REVISIONS			
A				
B				
C				
D				
E				

DRAWING Ref.	CONTRACT No.
8851PL5	1878