
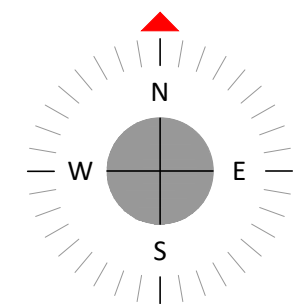


rev

date | drawn | ch'k'd

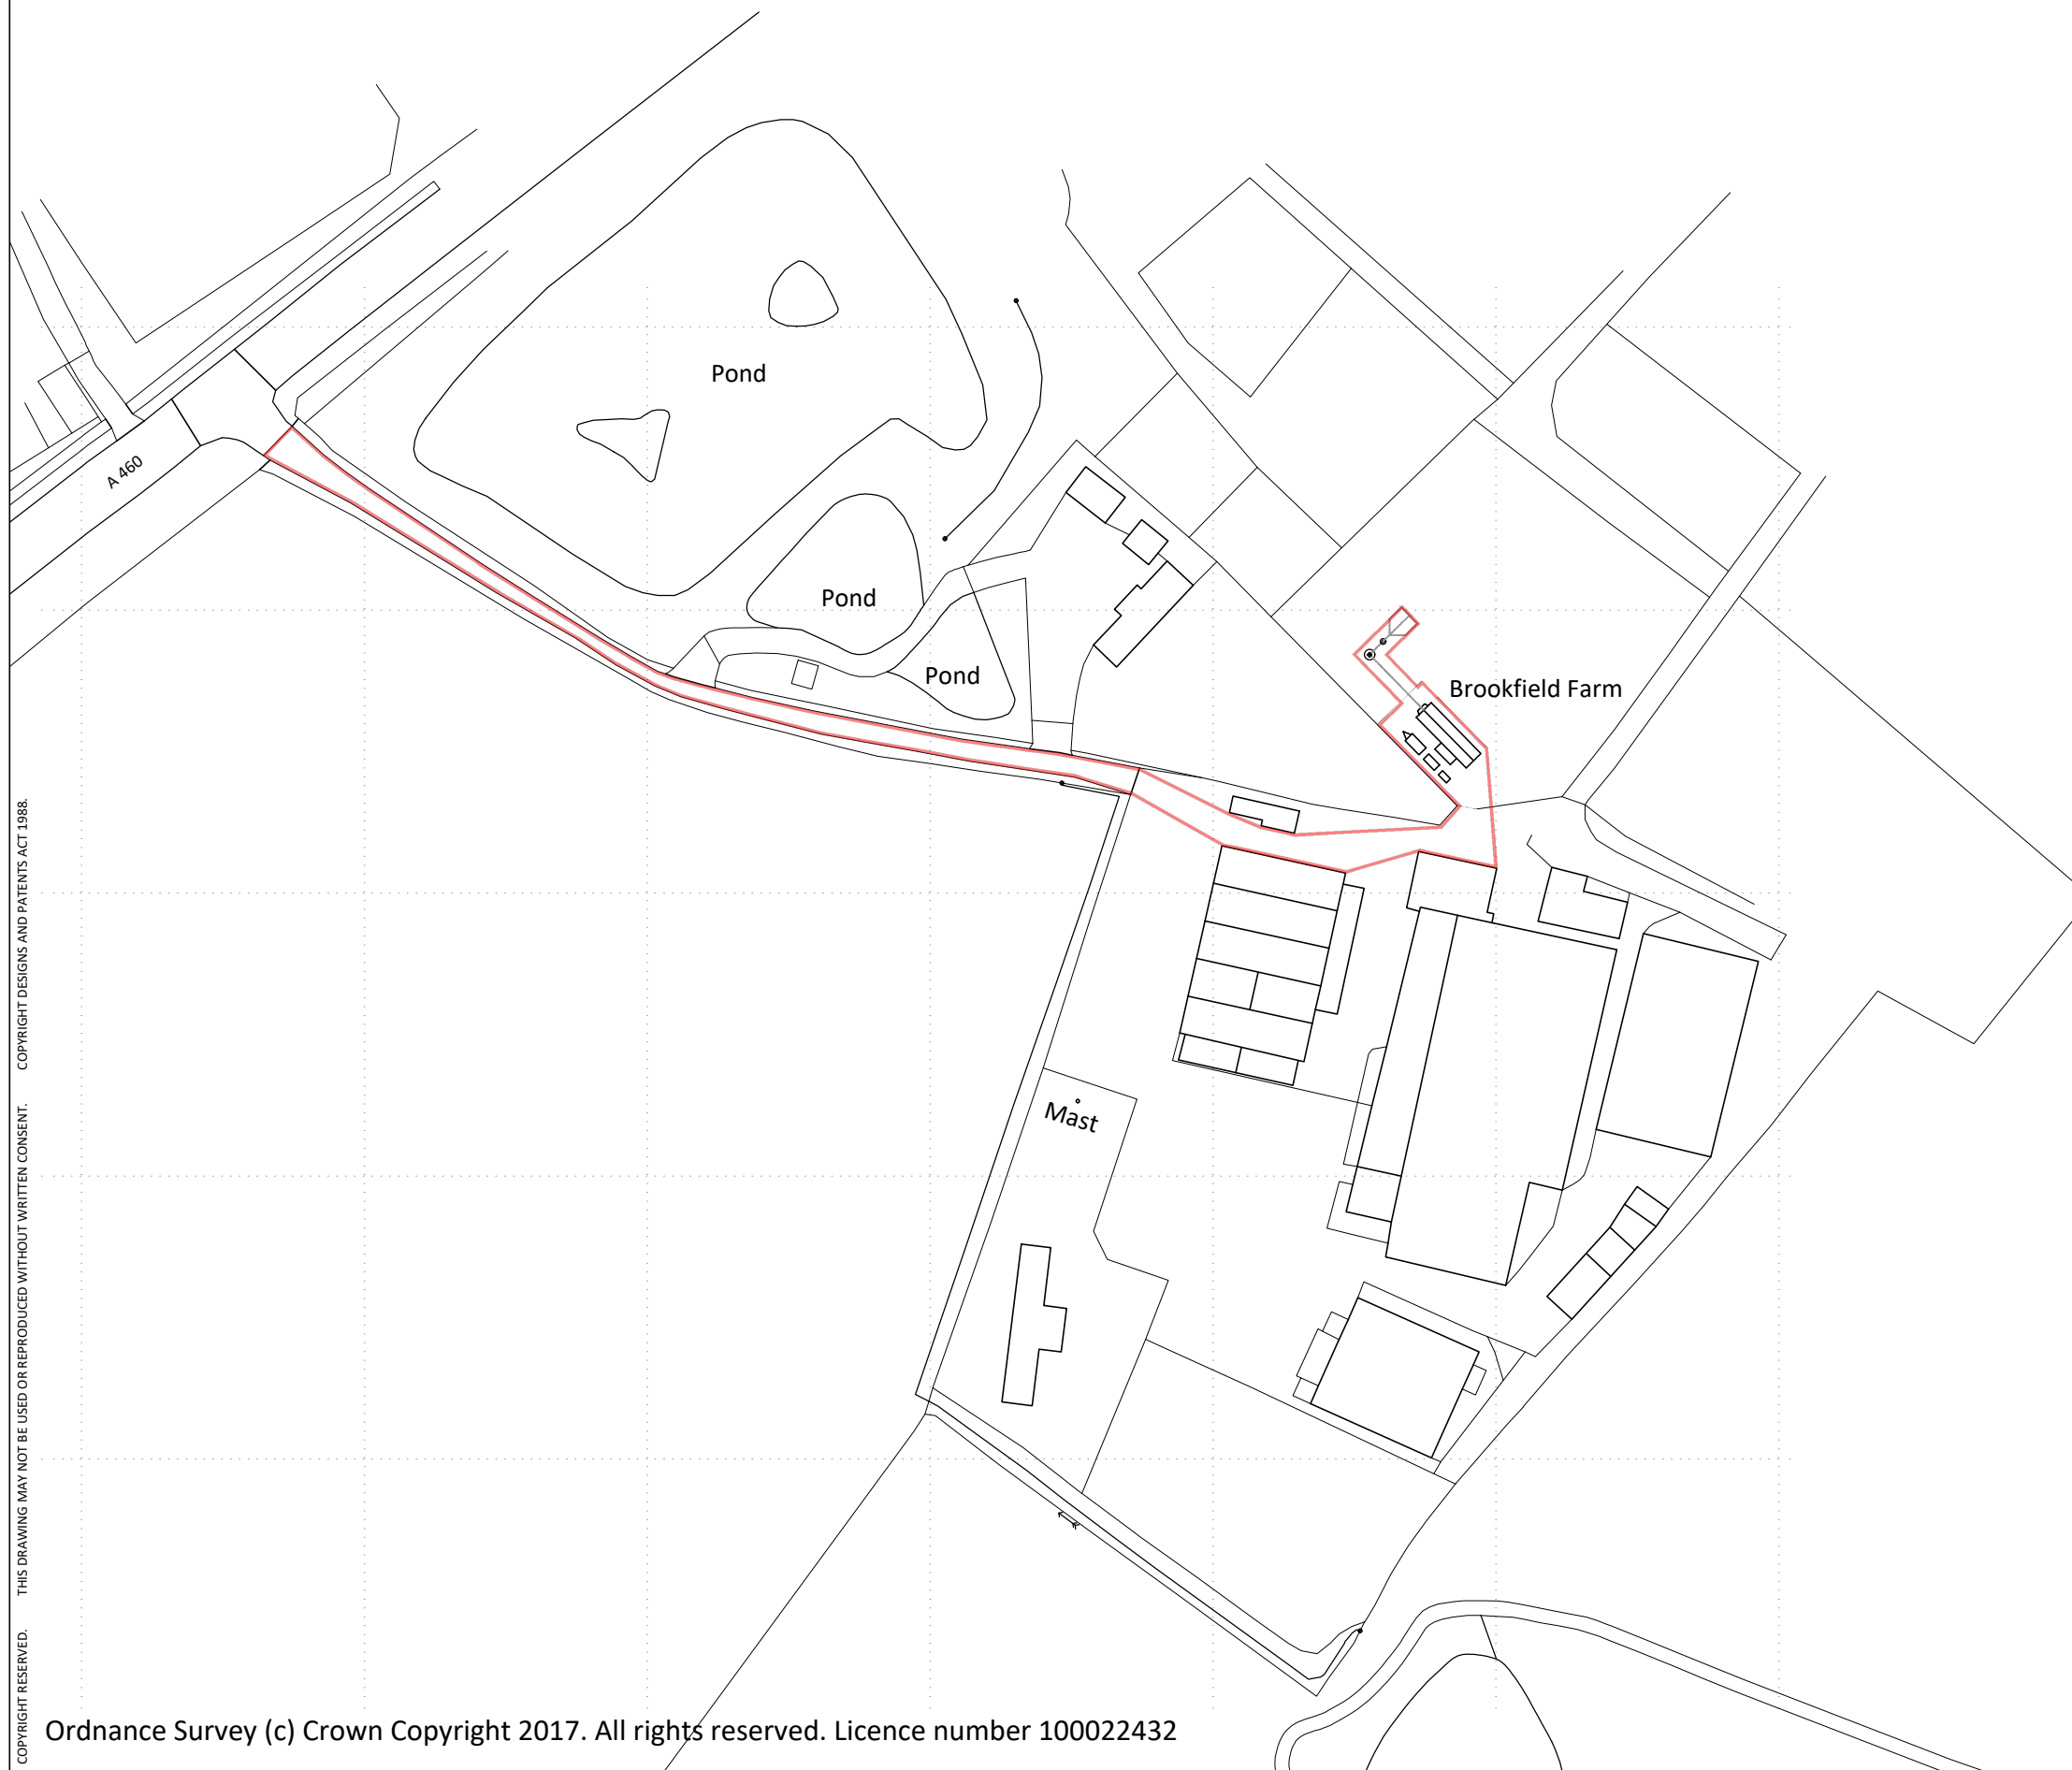

project title
Brookfield Farm - Mobile Home
For: AJM Planning Associates

drawing title
Site Location Plan

job no.	work stage	drawing no.	rev
0262	WS1	001	

scale	date
1:1250 @ A3	March 2020

purpose
Record / Reference

ORDNANCE SURVEY (c) CROWN COPYRIGHT 2017. ALL RIGHTS RESERVED. LICENCE NUMBER 100022432

0 100mm