


VISUAL SCALE 1:100 @ A3



1

Elevation - Proposed West

1 : 100

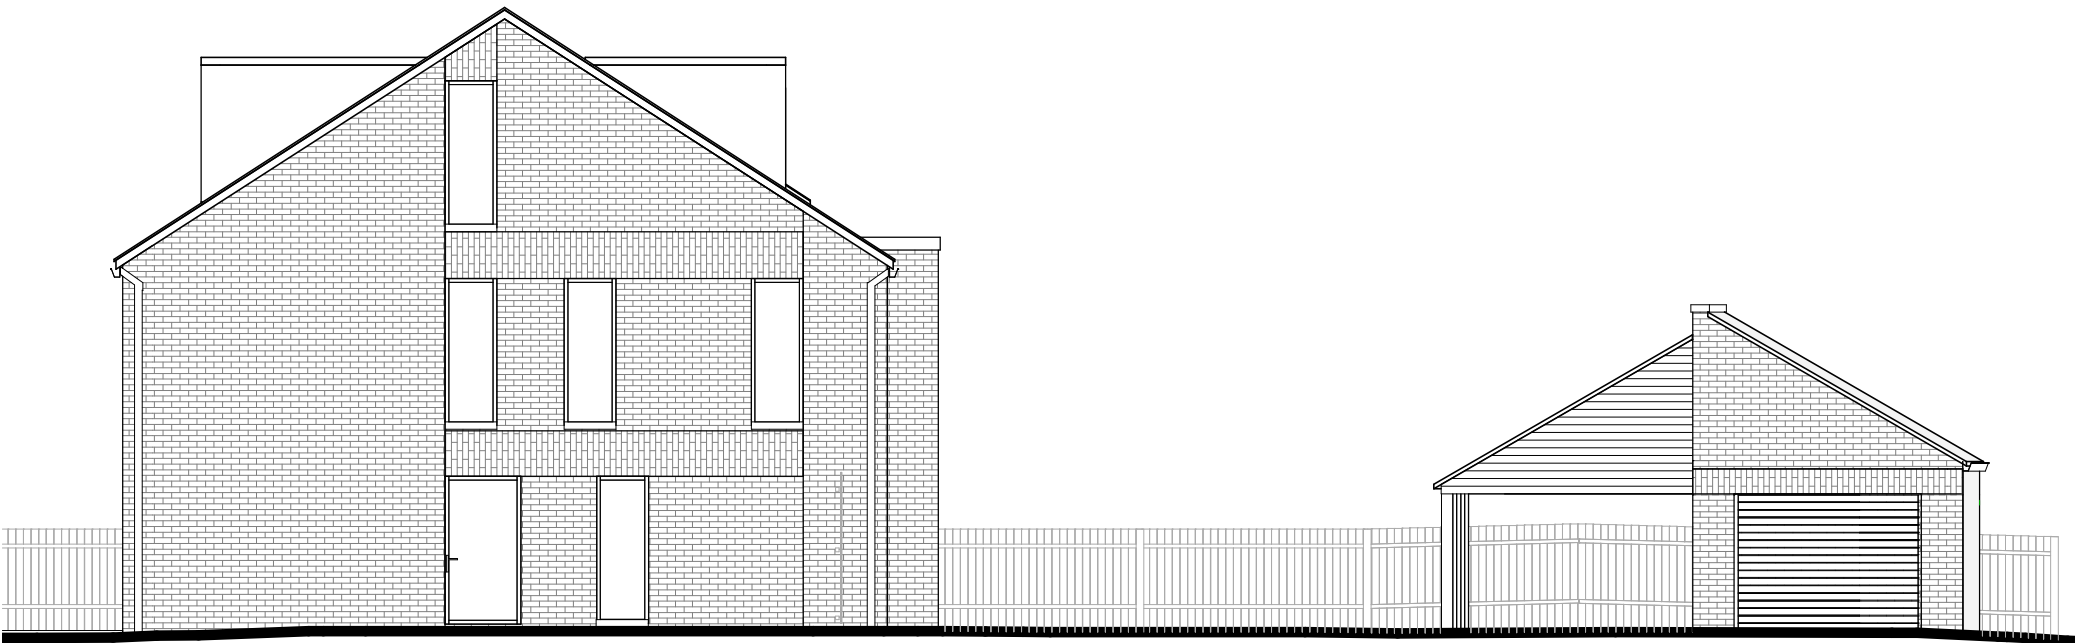

2

Elevation - Proposed North

1 : 100