



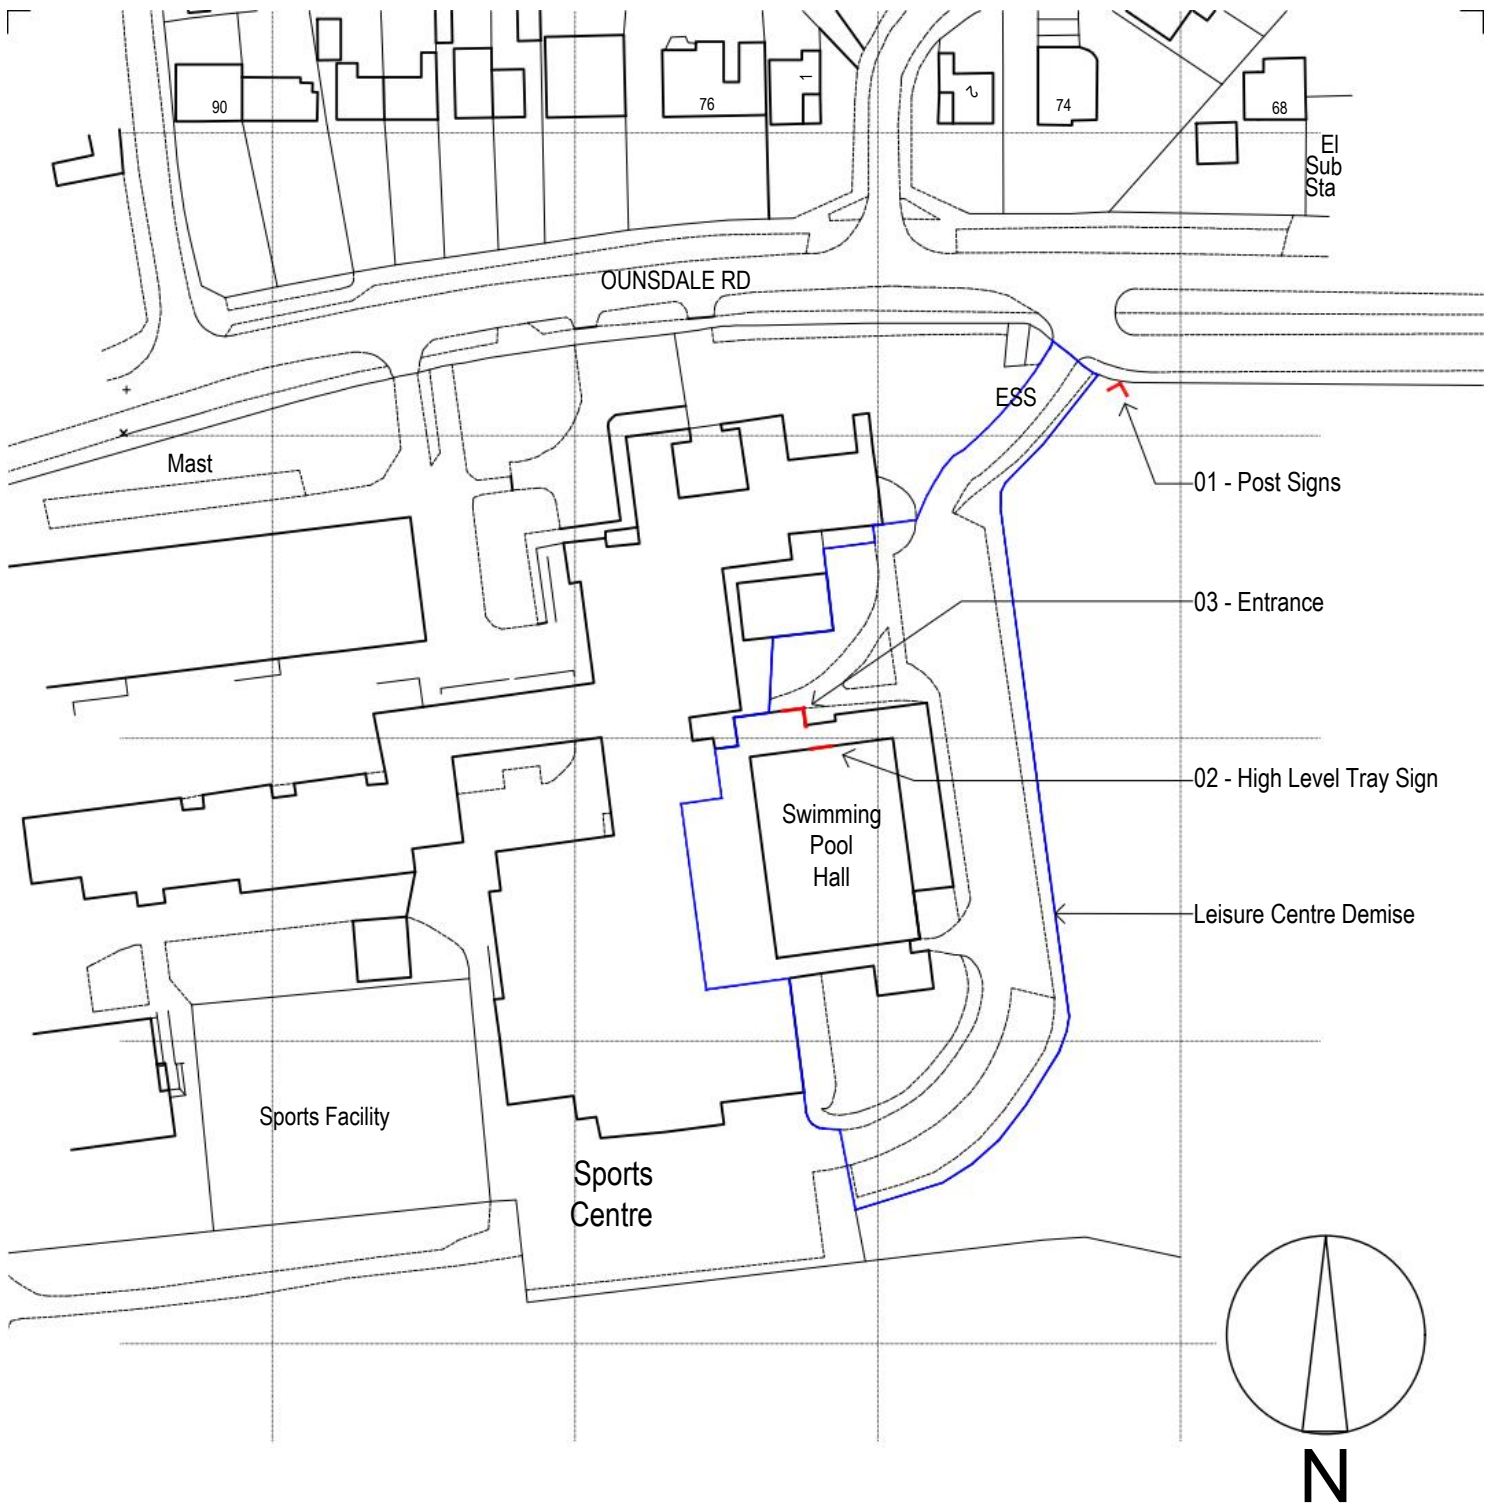

Ordnance Survey (c) Crown Copyright 2022. All rights reserved. Licence Number 100022432

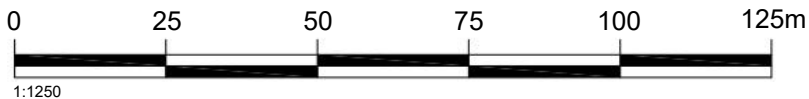

C3	EXTERNAL SIGNAGE LOCATIONS ADDED	PJV	27.02.23
C2	SITE BOUNDARY CORRECTED	PJV	11.08.22
C1	CONSTRUCTION ISSUE	PJV	22.06.22
ref	revision	by	date

client	ETEC GROUP
project	WOMBOURNE LC REFURB
drawing	SITE LOCATION PLAN



Architects
Consulting Engineers
Quantity Surveyors

21 Silverwell Street
Bolton
BL1 1PR
t: 01204 525321
email@bghbolton.co.uk
www.bghbolton.co.uk

Bradshaw Gass & Hope LLP

drawn by	DB	date	JAN 2022	checked by	DH	date	JAN 2022		
scale		1:1250				A4			
dwg no		2245.03.241		rev	C3	status		CONSTRUCTION	