


The original of t his plan was produced in colour, a monochrome copy should not be relied upon.

- Tree To Be Removed
- Protective Fencing
- Proposed Parking Bays

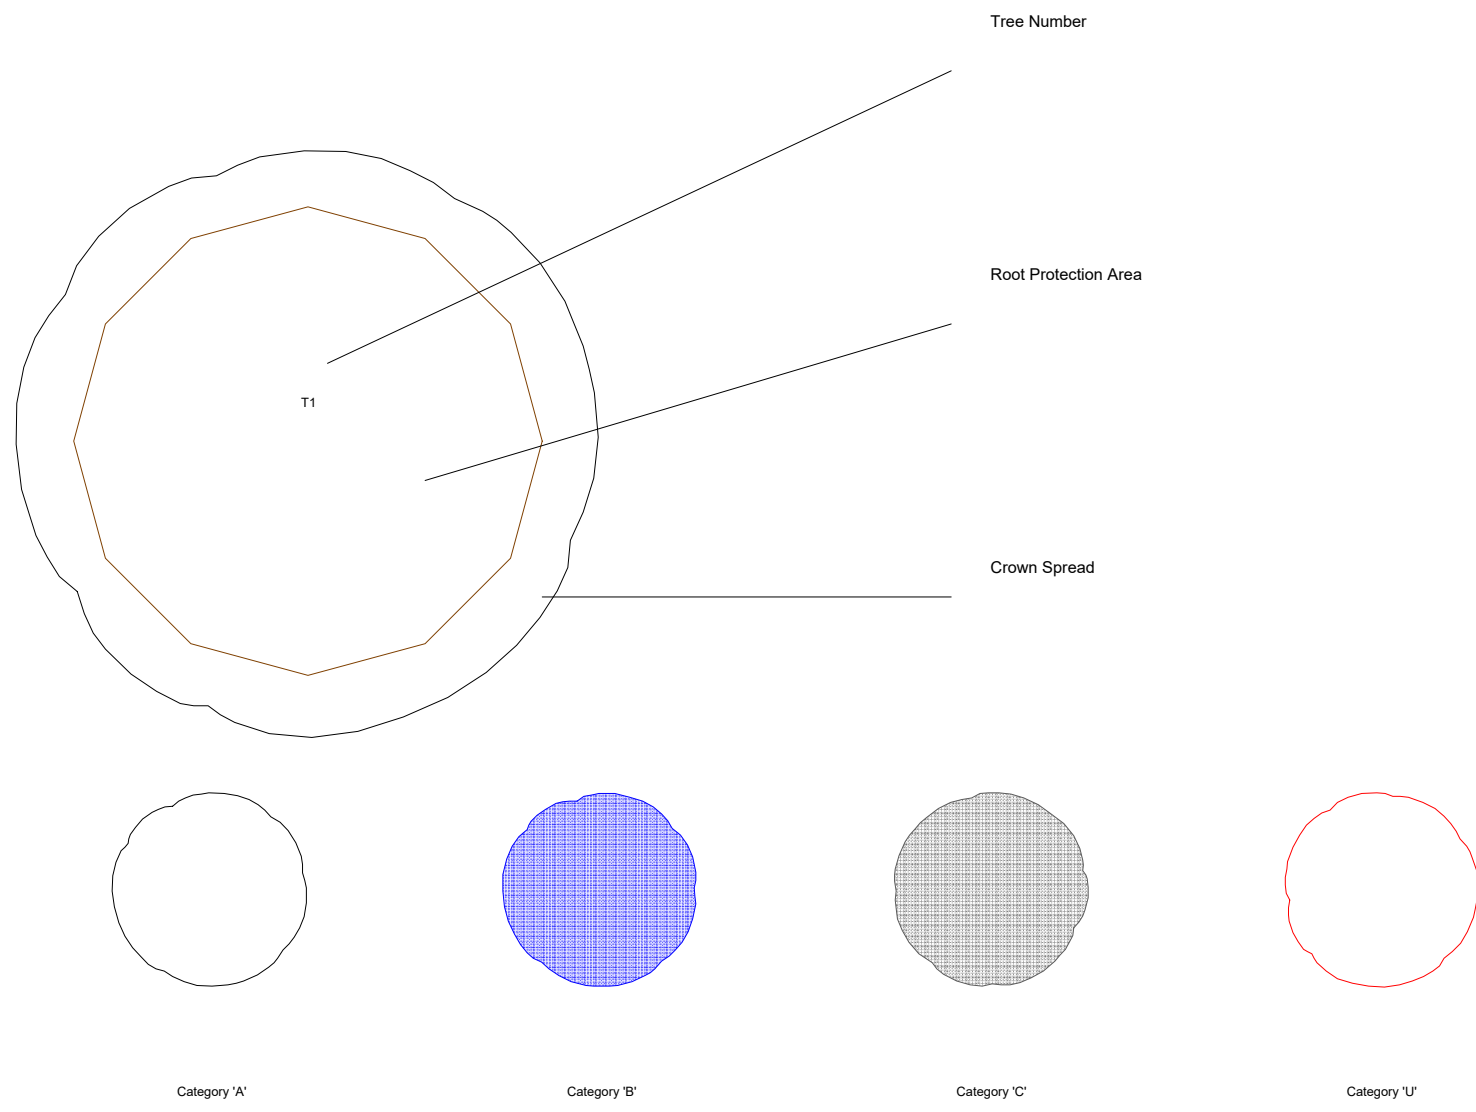

Braemar Arboriculture Ltd


Tel: 07749 068624
Email: braemararbltd@gmail.com

Tree Protection Plan The Firs Care Home - Revision 4

SCALE :
1 : 100 @ A0

DATE :
27/11/2020

MAP FILENAME :
BALDS004-20 TPP

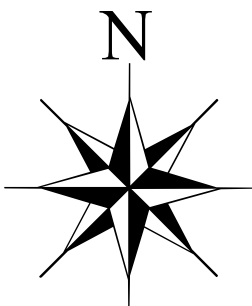

Map data shown may contain Ordnance Survey © products supplied by
Pear Technology Services Ltd; Email: info@peartechnology.co.uk
© Crown Copyright and database rights from date shown above
Ordnance Survey © licence number 100023148

PROTECTIVE FENCING
Fencing will comprise of 2 meterhigh
weldmesh panels supported on a driven
scaffold frame. Fencing must be installed
immediately after all consented tree works
are completed and prior to any other
construction activity on site.

Proposal Car Parking
The entire area of the car park will be
covered in protectaWebb, 100mm depth,
toped ith Celltrack and grass infill.

