



Section A-A

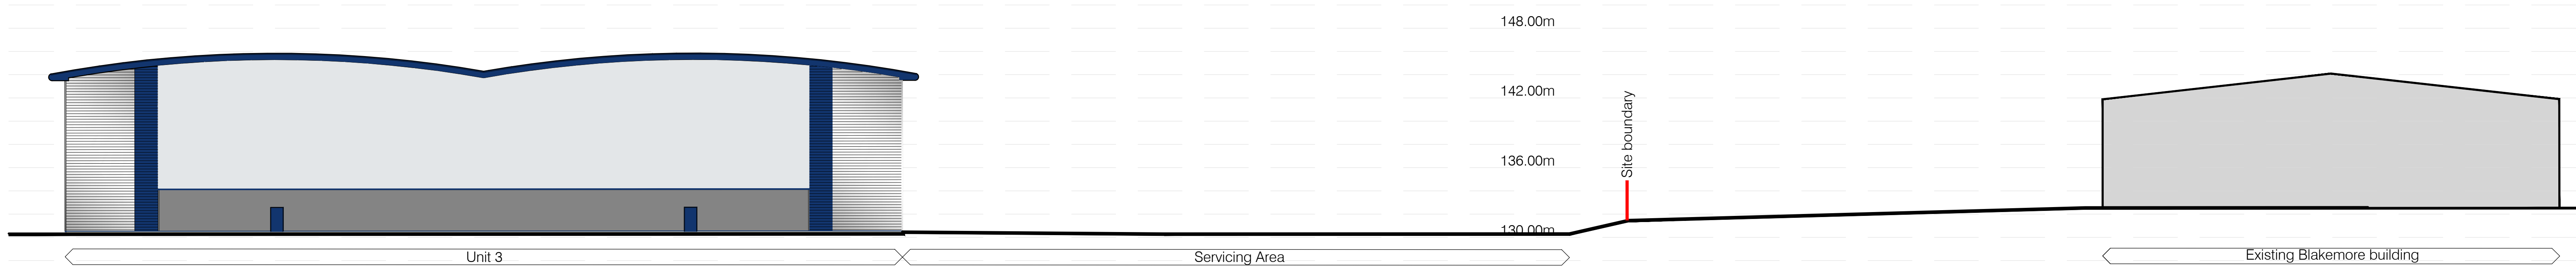

Section B-B

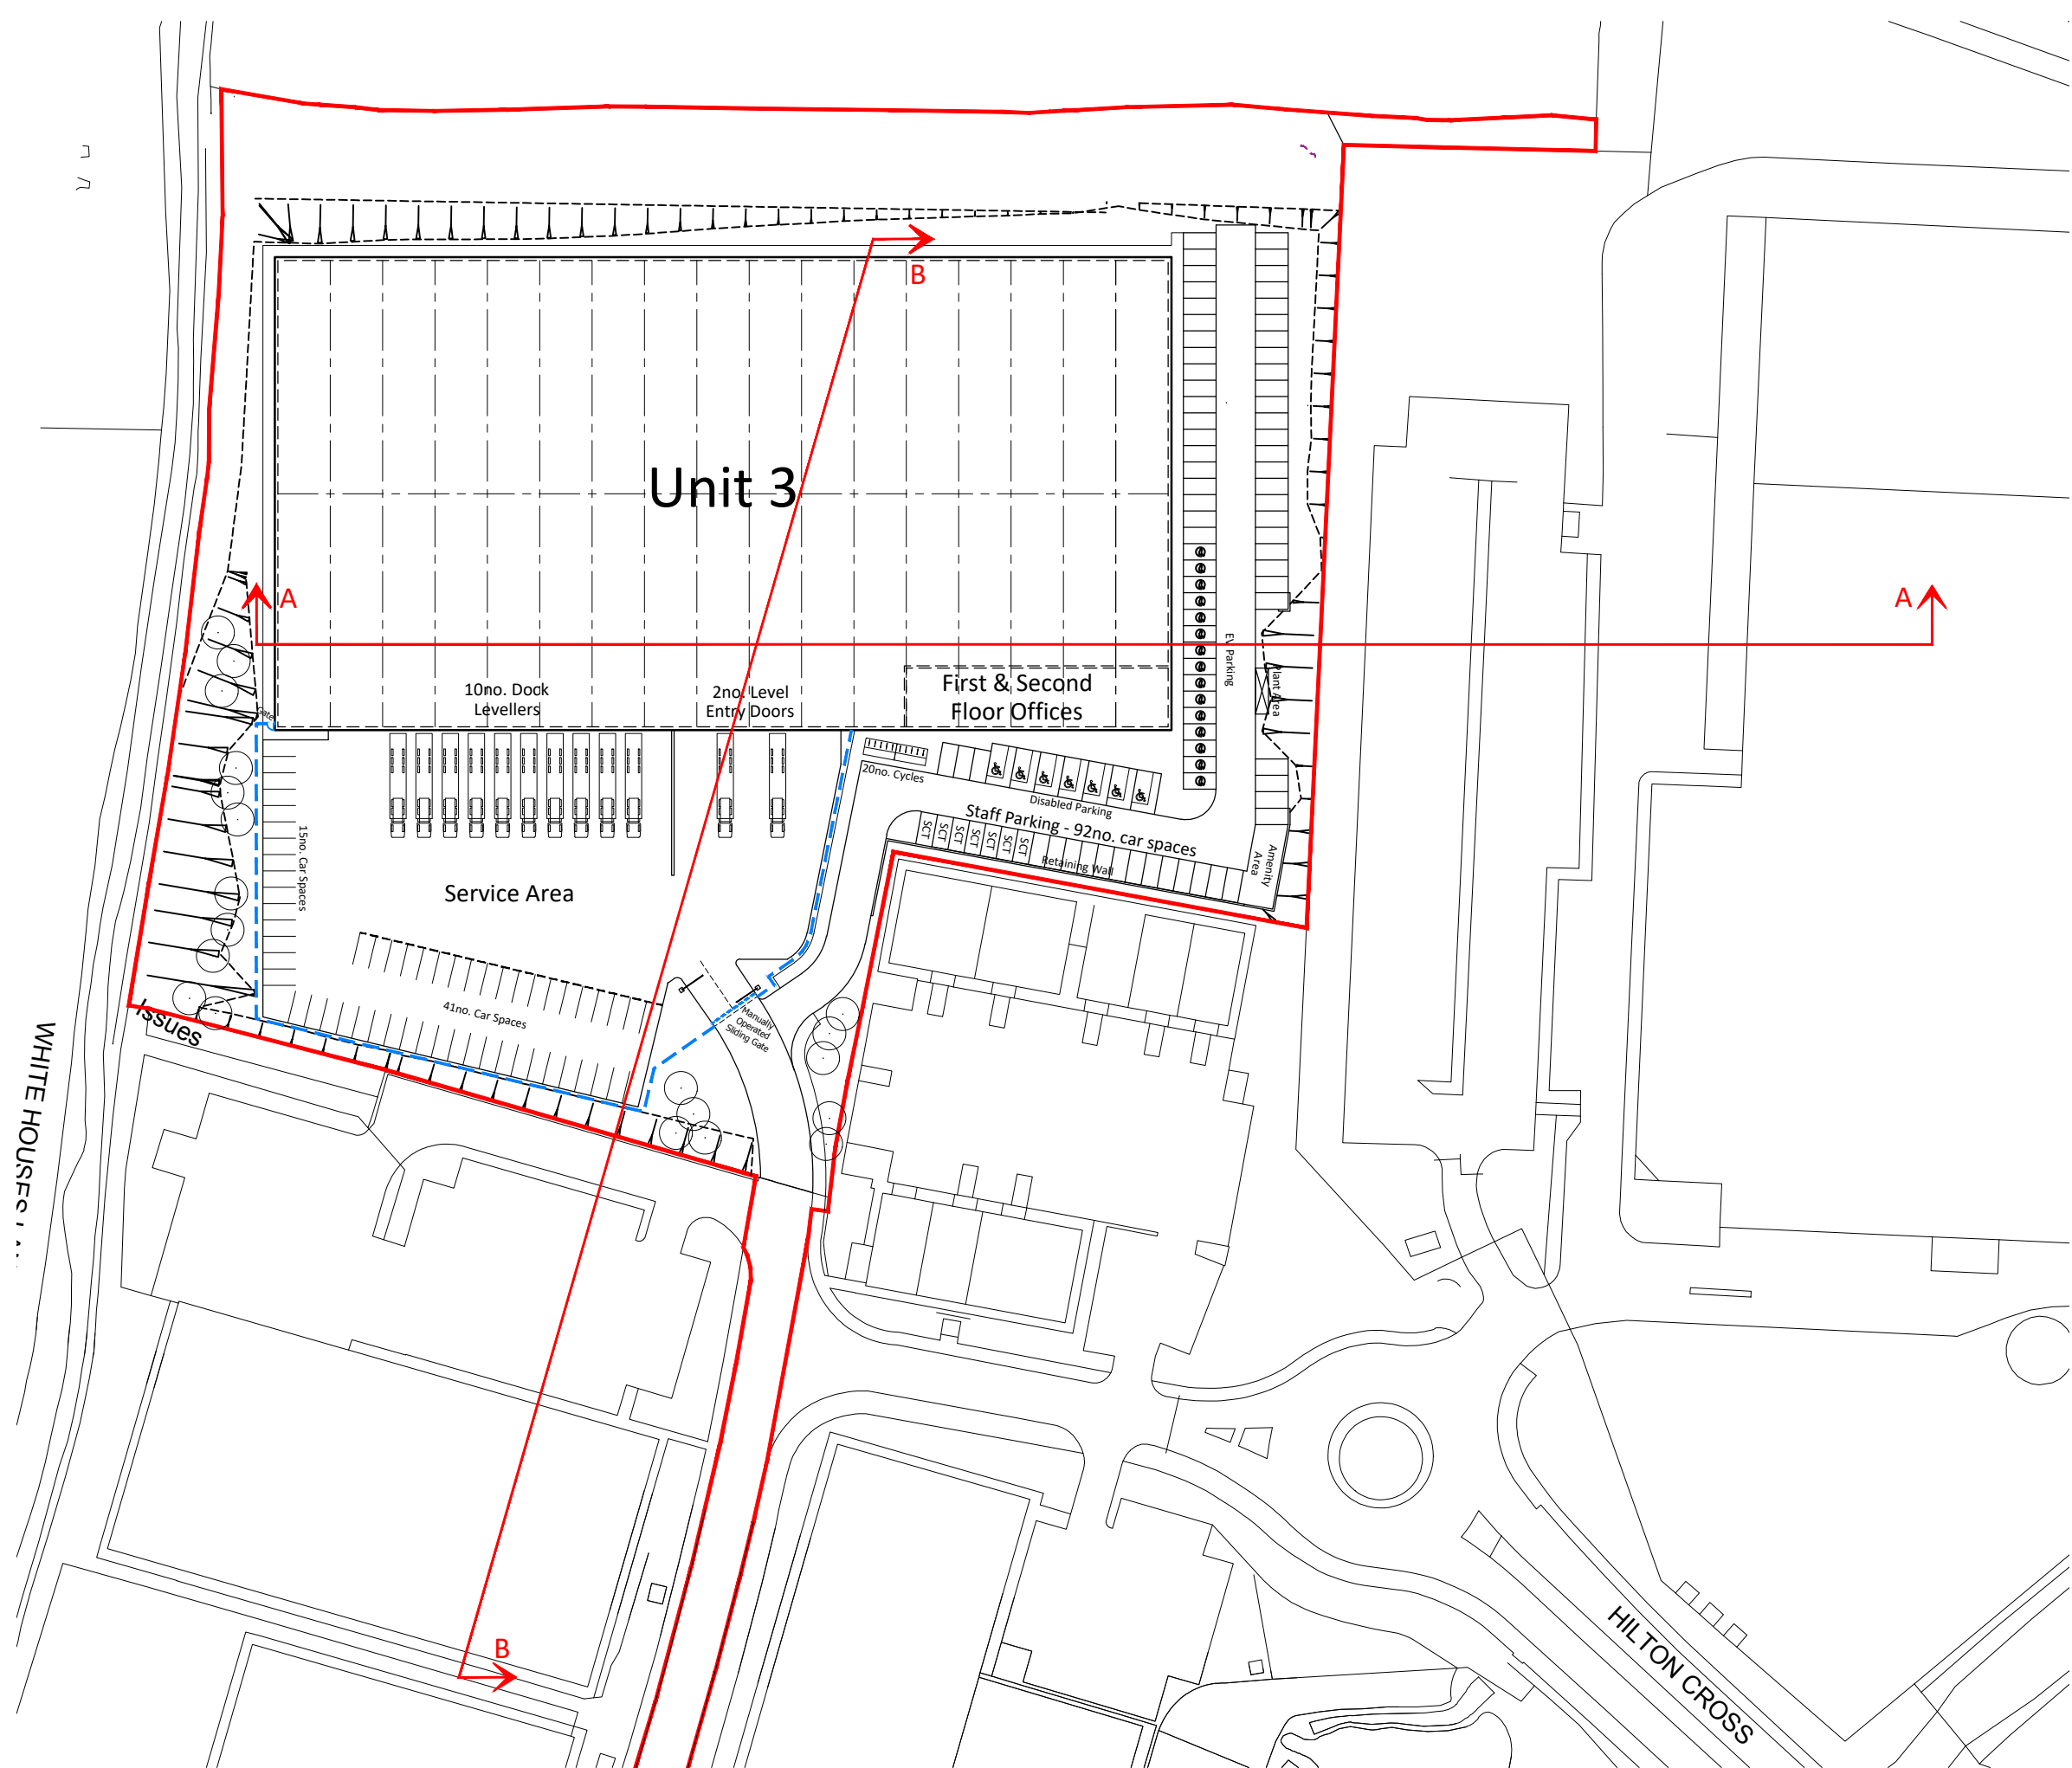

| no. | date | revision | by |
|-----|------|----------|----|
|-----|------|----------|----|



aja architects llp  
1170 Elliott Court  
Herald Avenue  
Coventry Business Park  
COVENTRY CV5 6UB  
E: aja@aja-architects.com  
W: www.aja-architects.com  
aja architects is the trading name of aja architects consulting limited (a limited company no. 1060770) and aja architects llp (limited liability partnership registered in England no. OC30711)

client

BARBERRY

project

Hilton Cross  
Wolverhampton

drawing

Unit 3  
Context Elevations

scale 1:250 @ A0 drawn up

checked mjl date 10.11.20

no

6588 - 67

