



**Roof Plan**

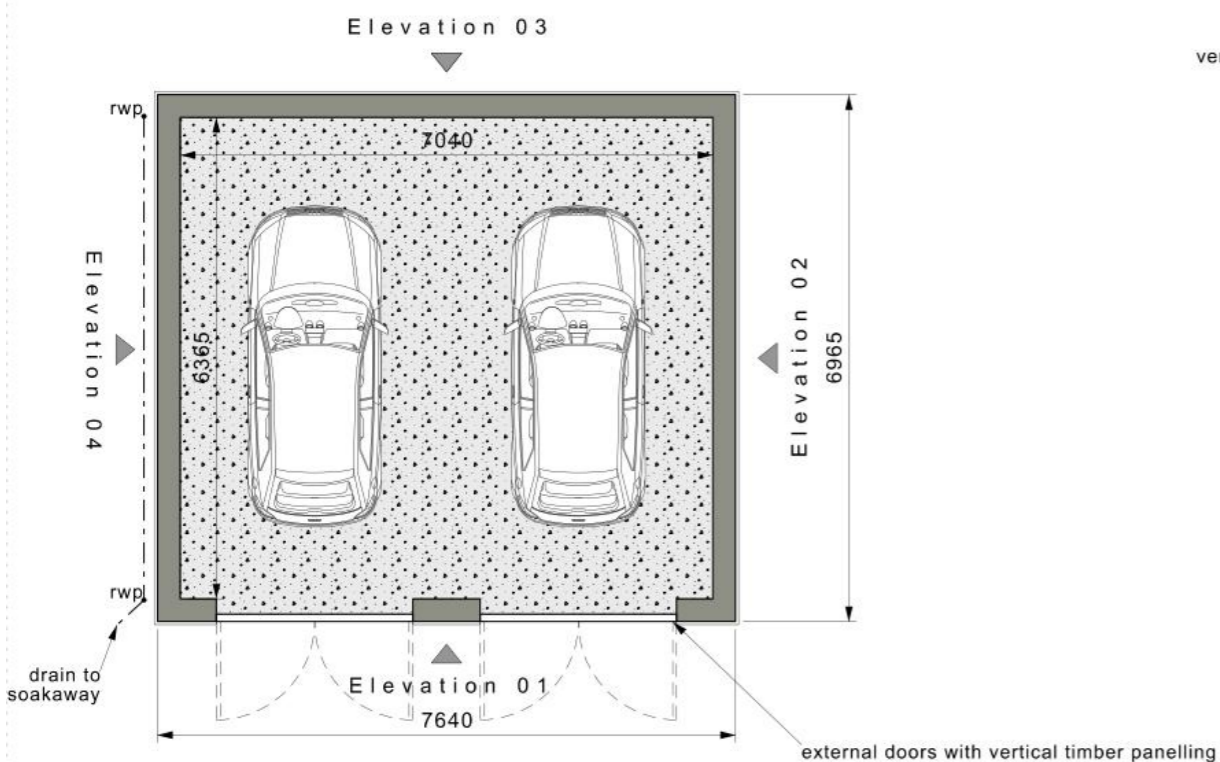

**Floor Plan**

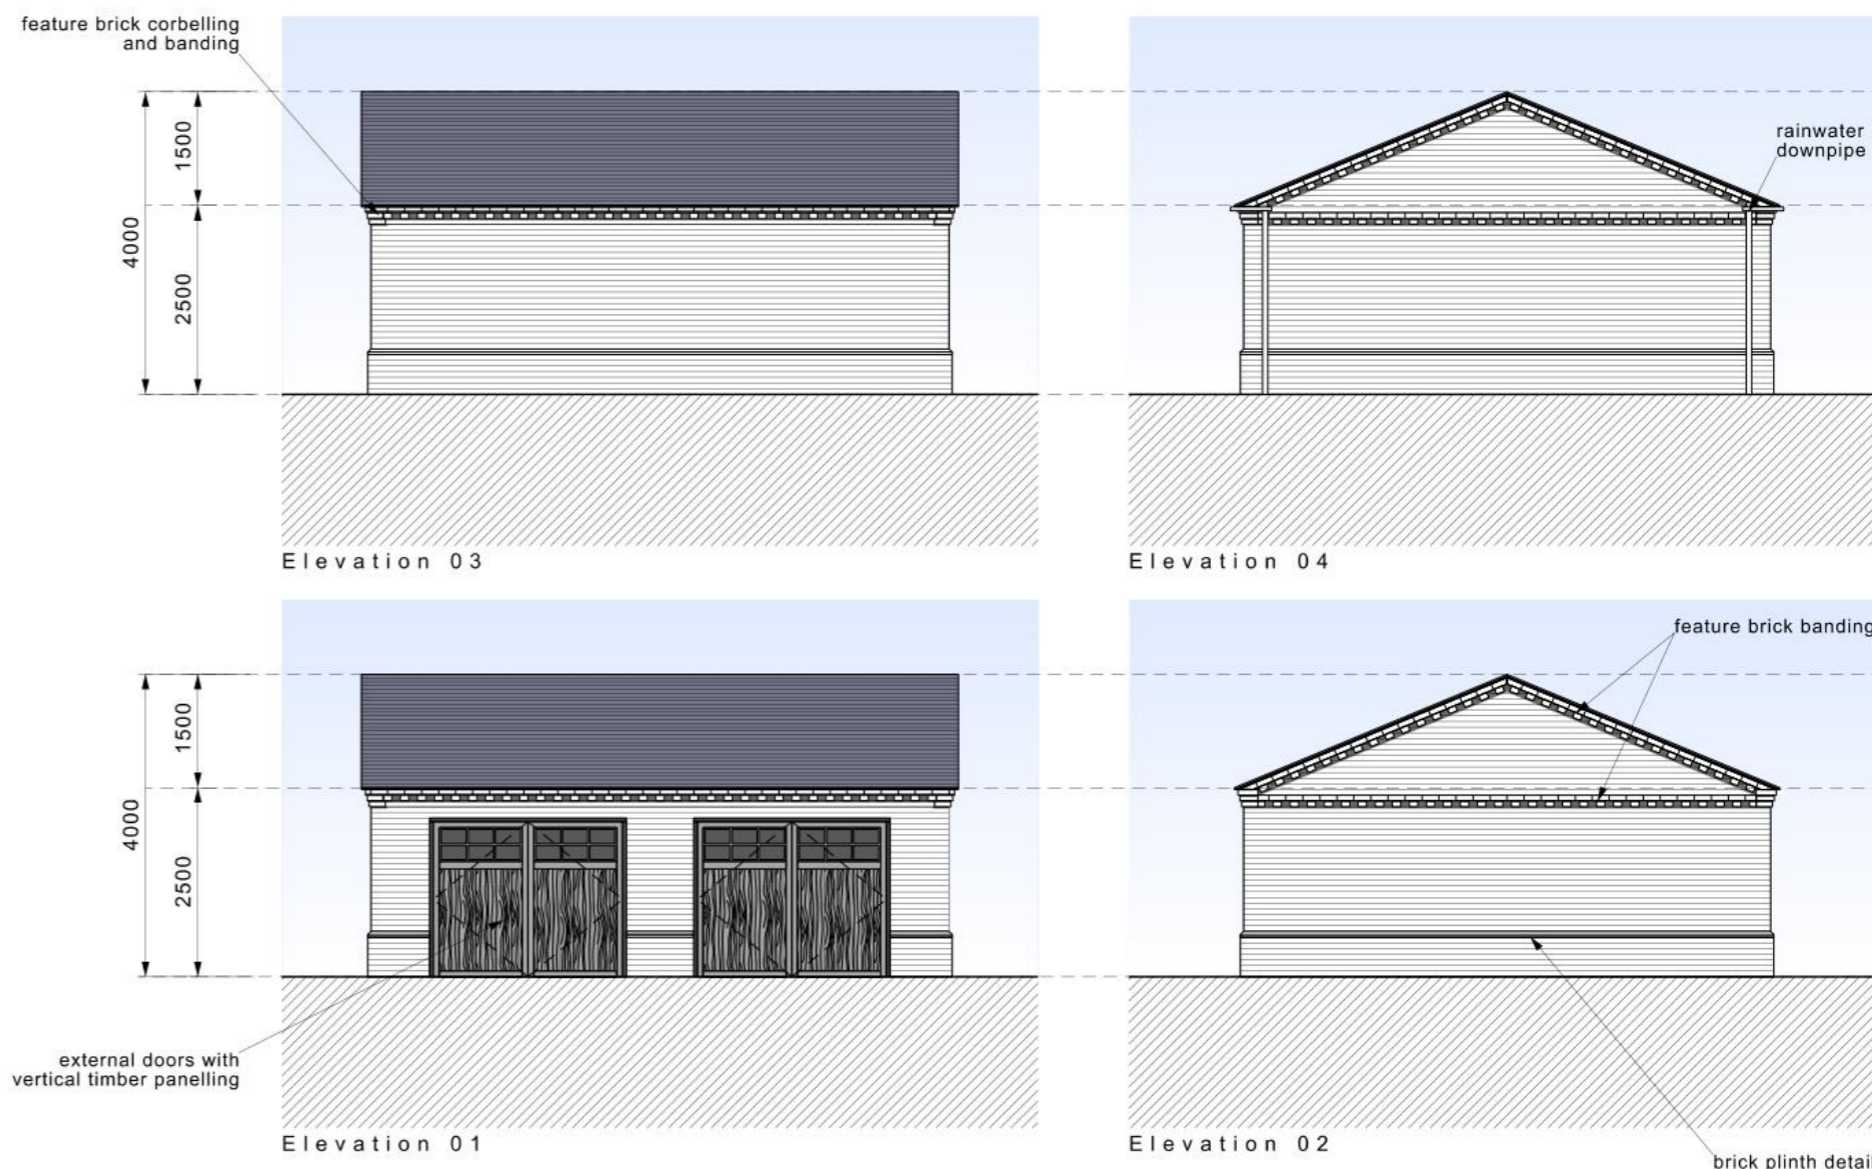

**Proposed Elevations**

**DETACHED GARAGE**

Dimensions: 7890mm x 7215mm

Floor Area: 53.21 m<sup>2</sup>

Eaves Height: 2500mm

Ridge Height: 4000mm

Materials:

Roof - Traditional Plain Tile

External Walls - Traditional Brickwork

External Window Frames - Natural Wood / Timber

External Doors - Natural Wood / Timber

Rev	Date	Comment
-	22.01.22	Issued for Planning Application

This drawing is subject to copyright law and it must not be copied or reproduced without consent.

The purpose of this drawing is for a planning submission only.



1 : 100