


Elevation 1:20

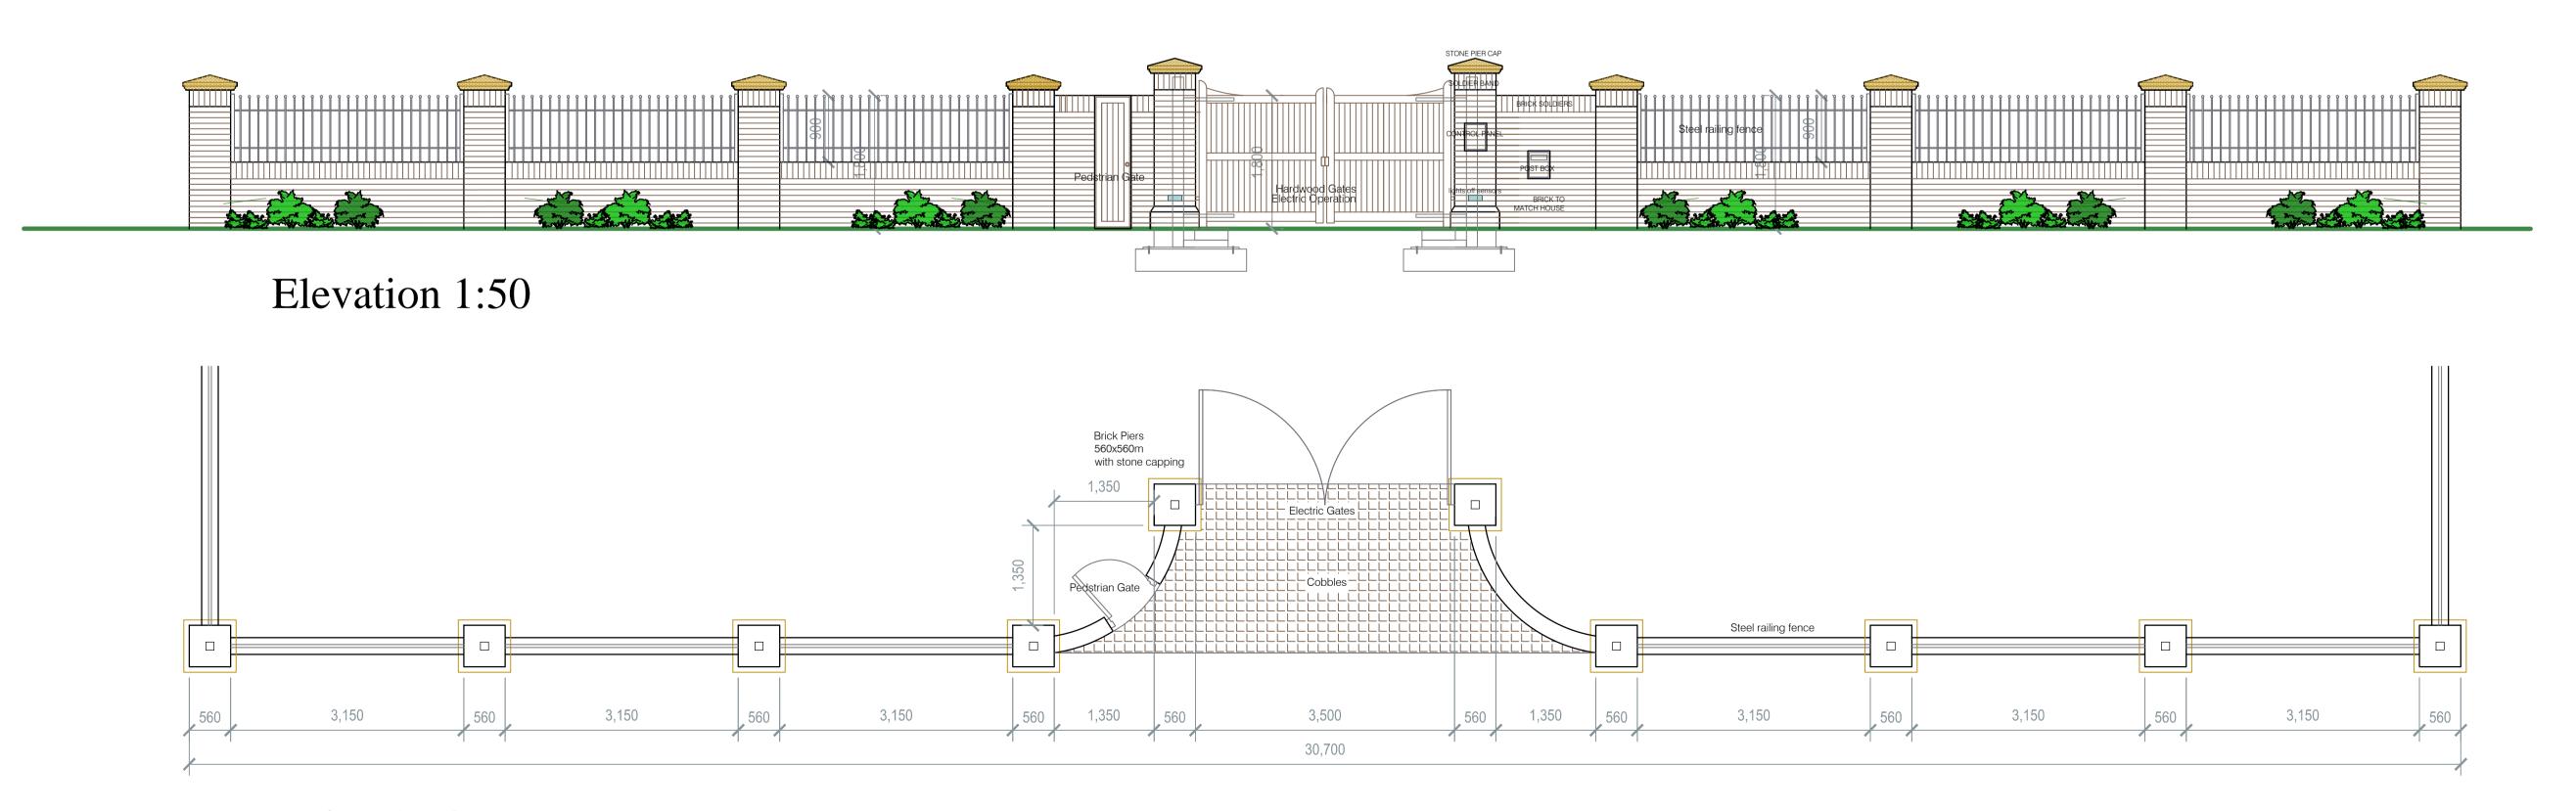

Plan 1:50

TITLE:	
Gates & Walls 1	
Mile Flat House Mile Flat Greensforge Kingswinford South Staffordsl	

DRAWING NO.	MFH/5	REV:
DATE:	May 2020	
SCALE:	1:20 & 1:50	

NCR ARCHITECTURAL DESIGN & TOWN PLANNING

1st & 2nd Floor 34 Lower High Street Stourbridge West Midlands DY8 1TA

Mob: 07956 805316 neilranford@btinternet.com