


Container storage

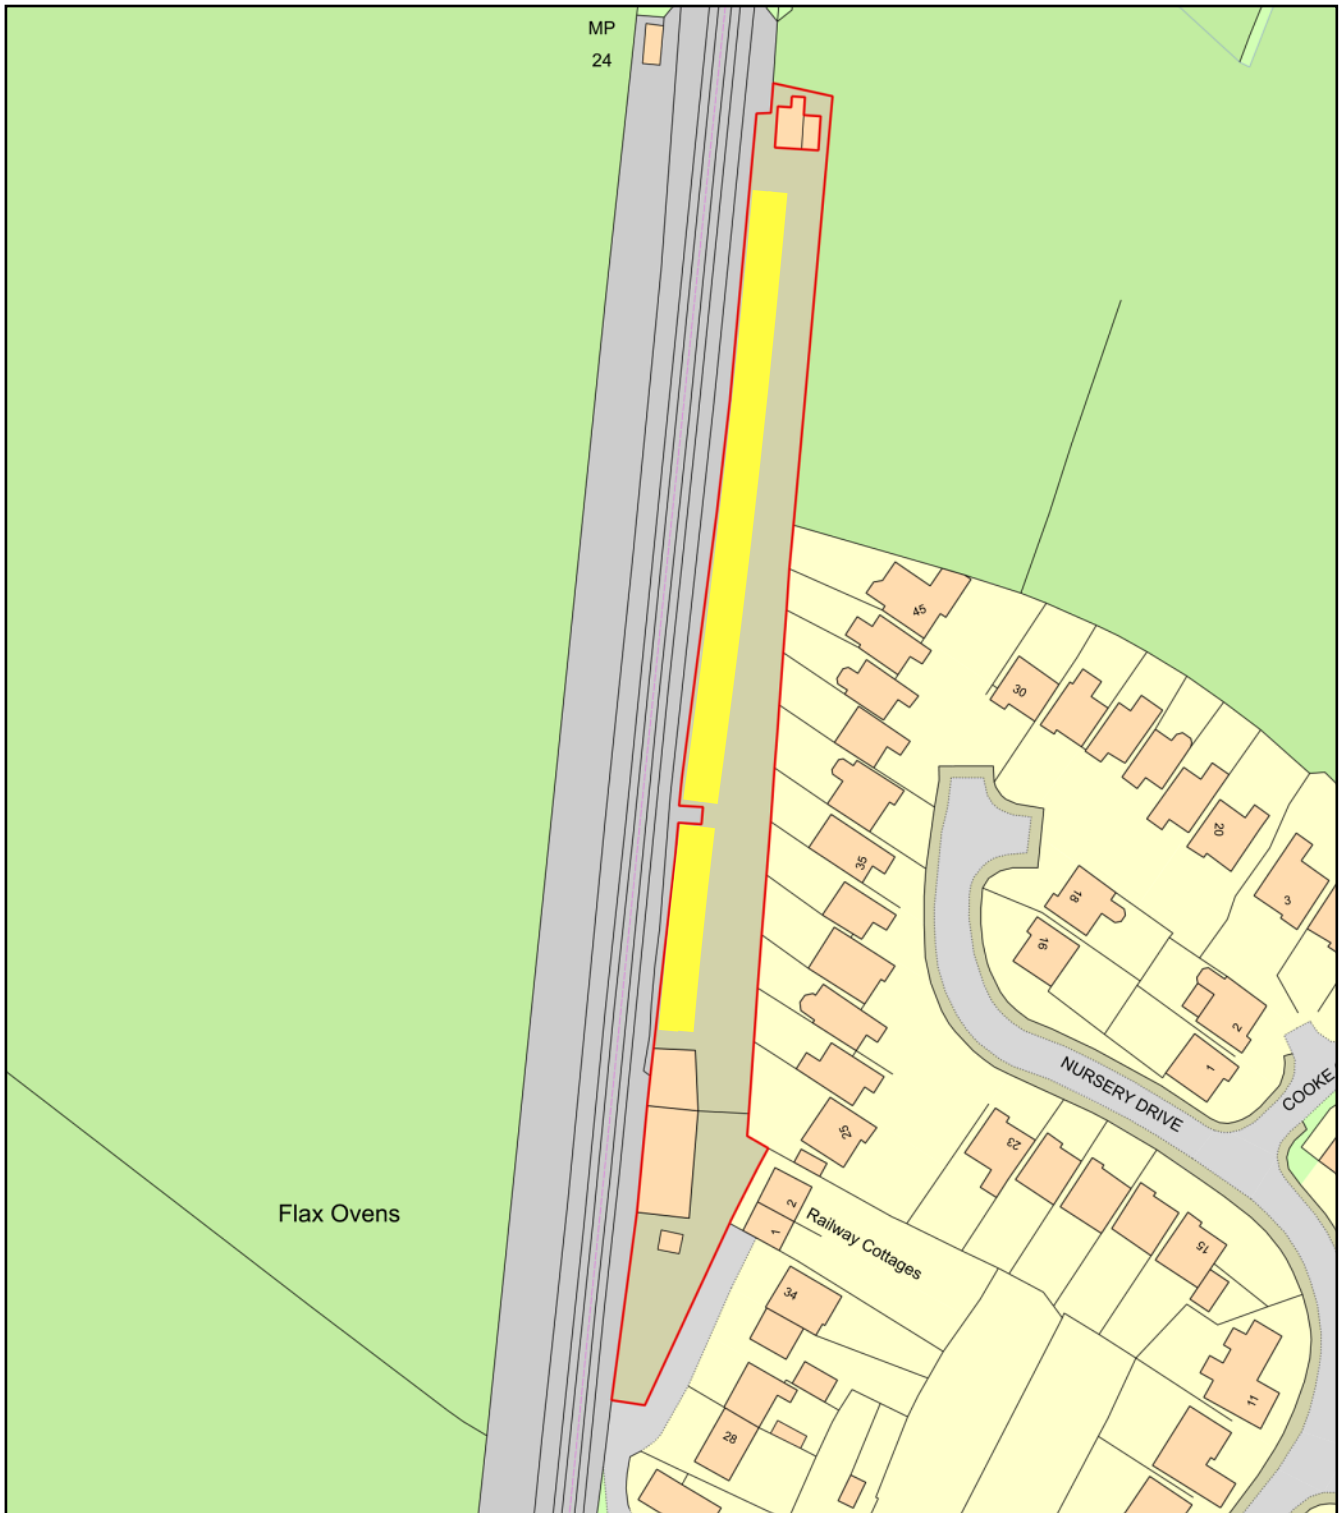

0 50
Metres



Plan Produced for: Noka Future Ltd
Date Produced: 09 Oct 2023
Plan Reference Number: TQRQM23282161151638
Scale: 1:1250 @ A4