


PRESTON HILL SOLAR FARM

Typical Client Metering Cabinet

Figure 6

- NOTES
- 1 External finish to be agreed with the LPA prior to construction
  - 2 All works to comply with the most current British Standards.
  - 3 This drawing is for planning purposes only and is not to be used for construction.

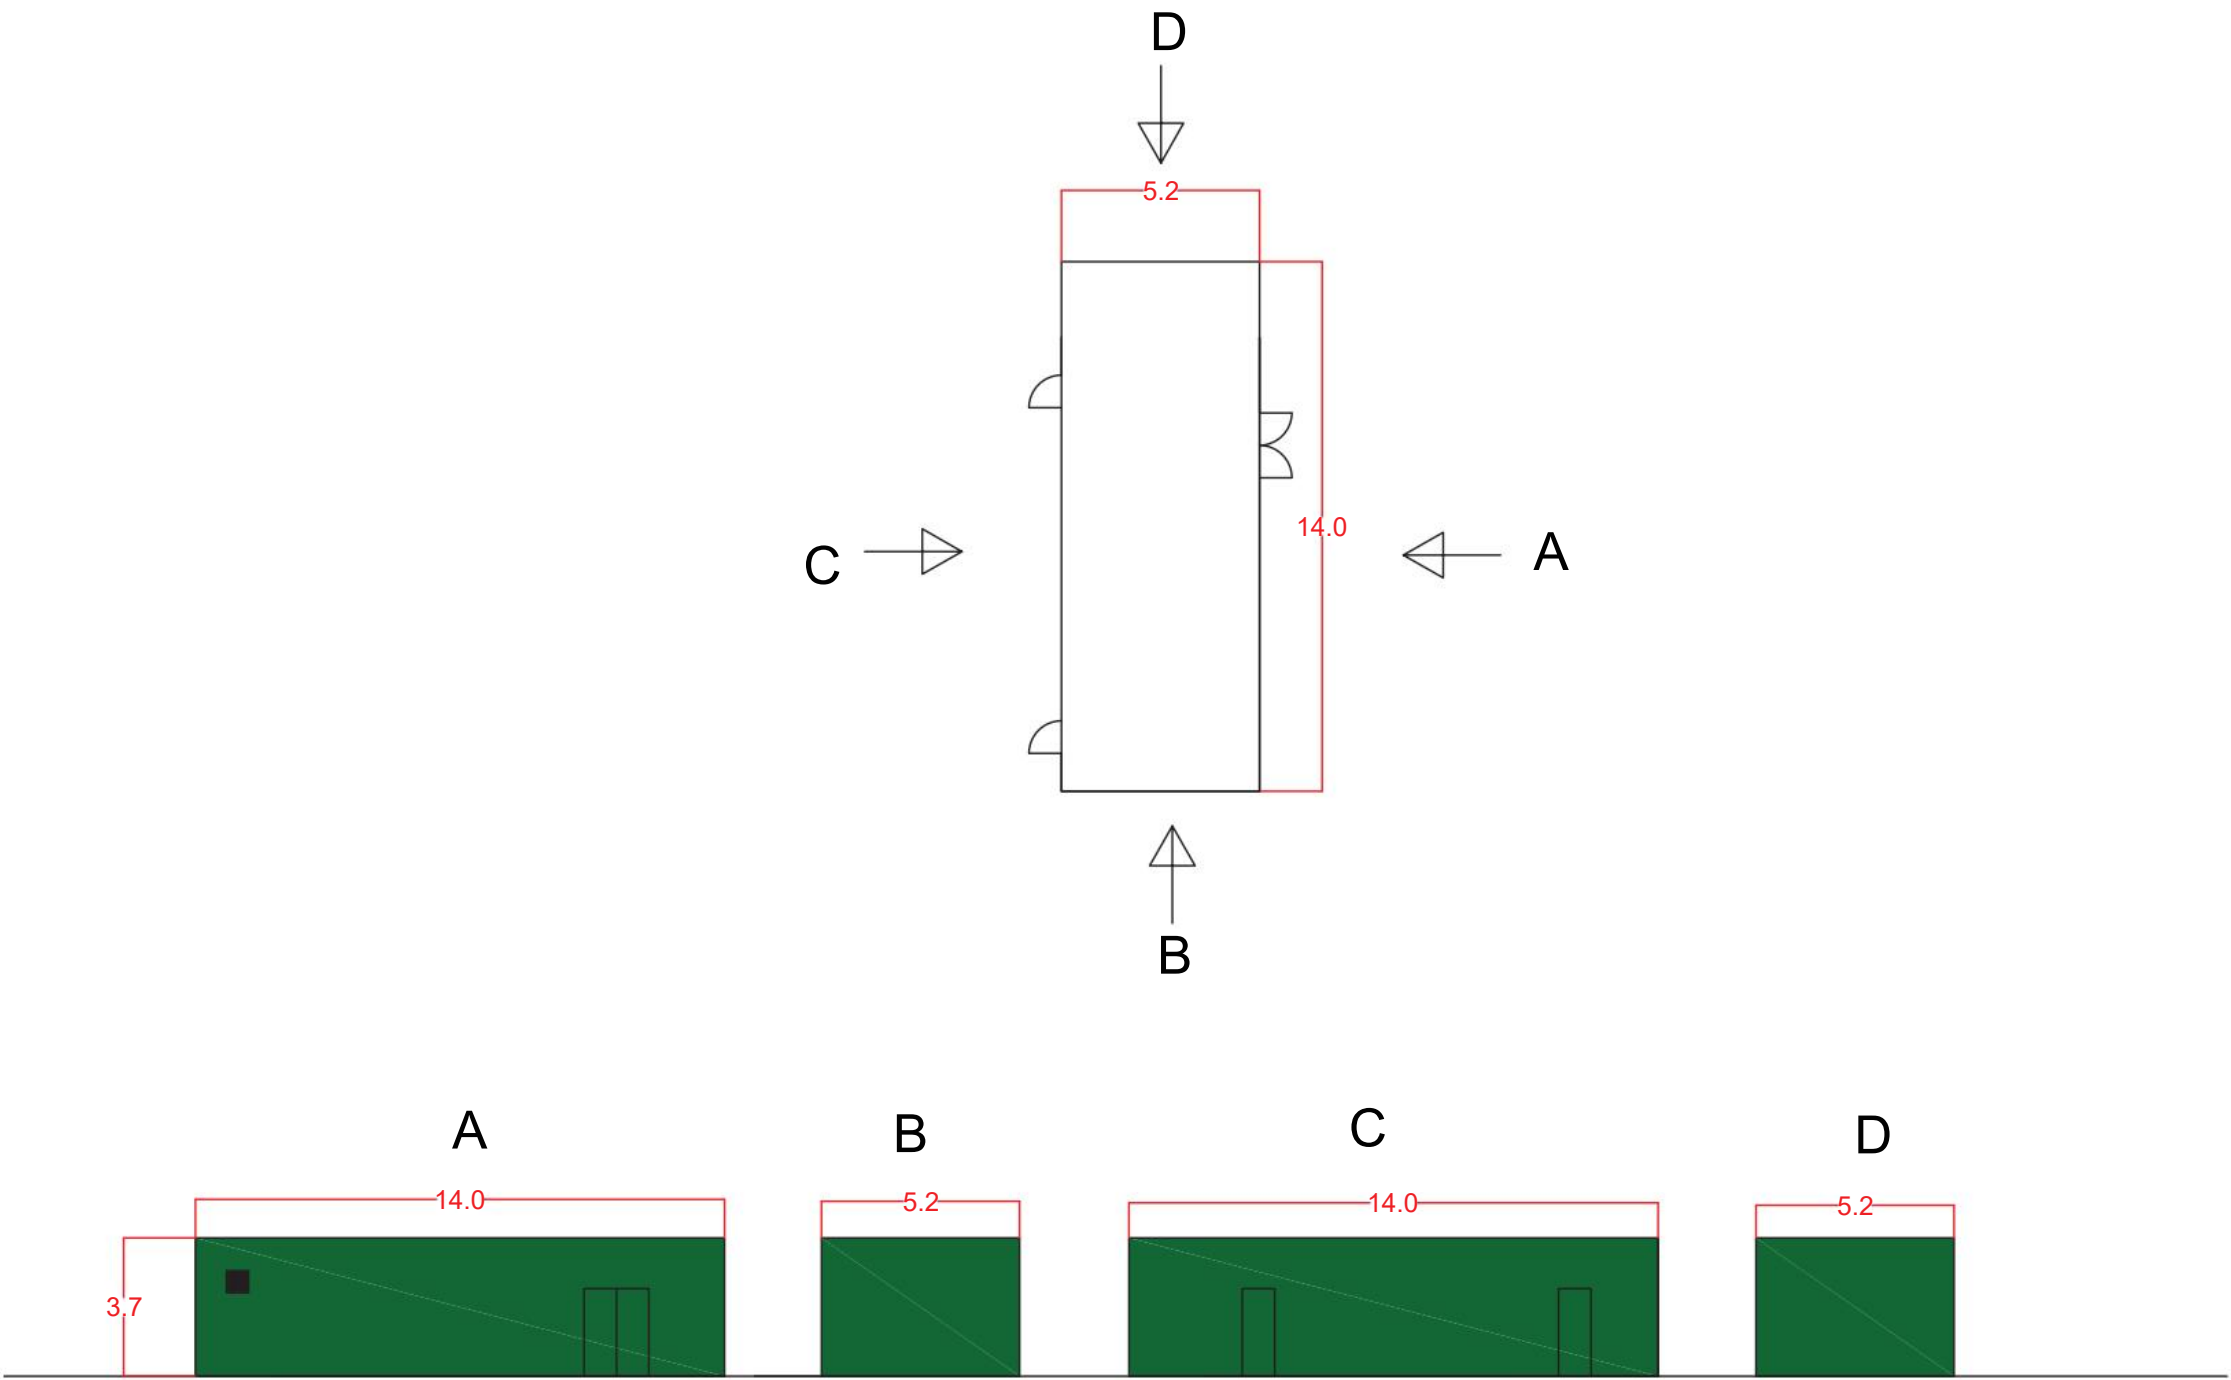

Scale 1:200 at A3



PREPARED ON BEHALF OF



A Client of

engena