




FRONT ELEVATION

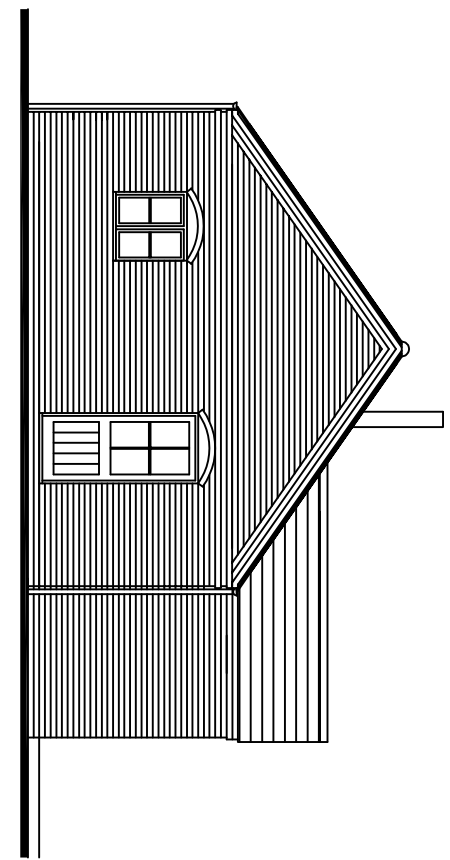


SIDE ELEVATION

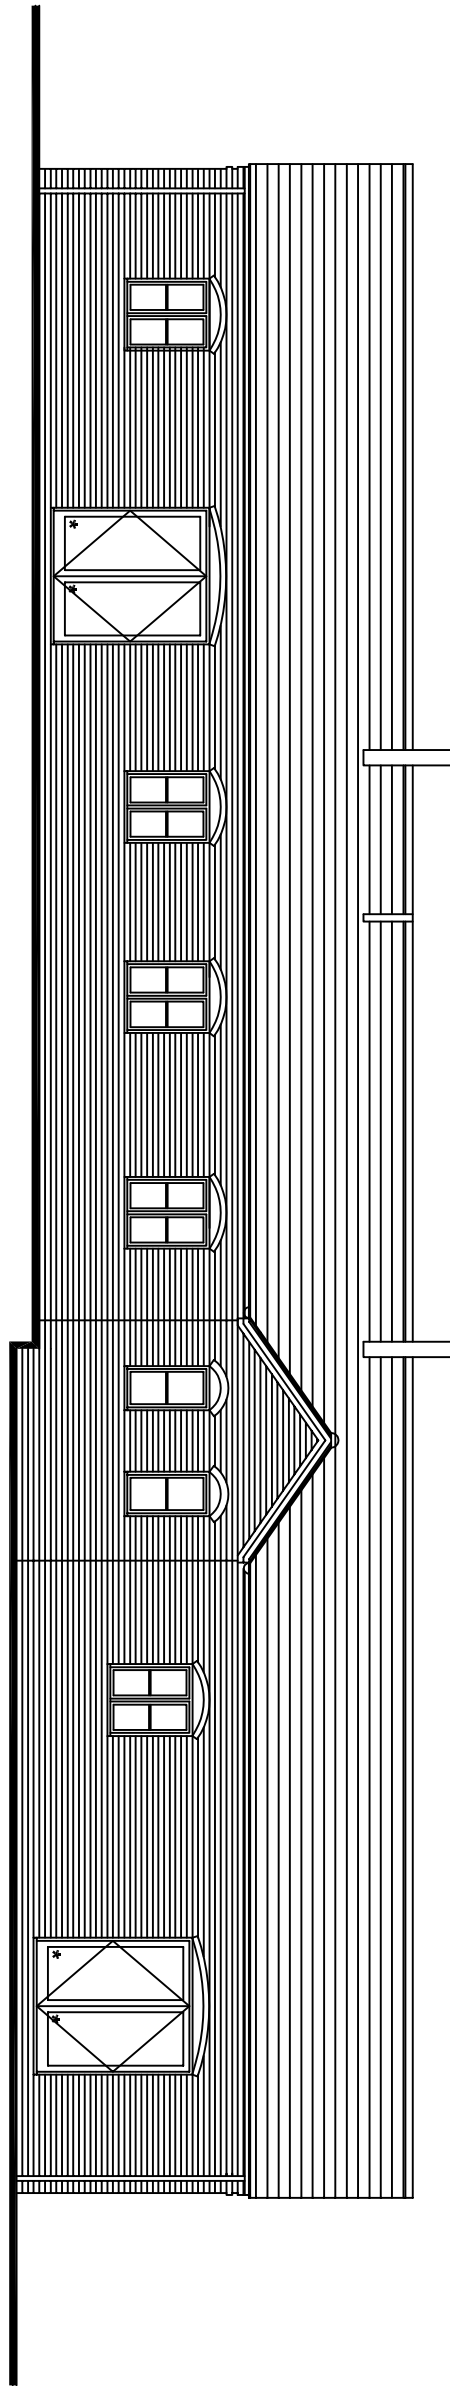


REAR ELEVATION

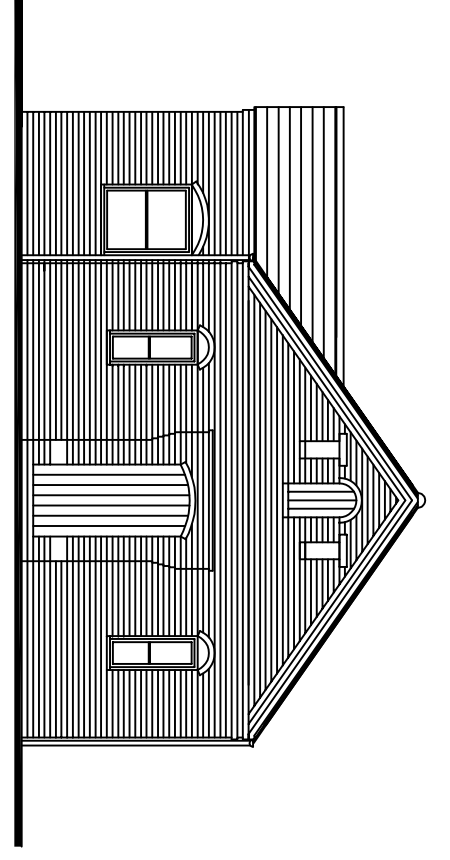


SIDE ELEVATION

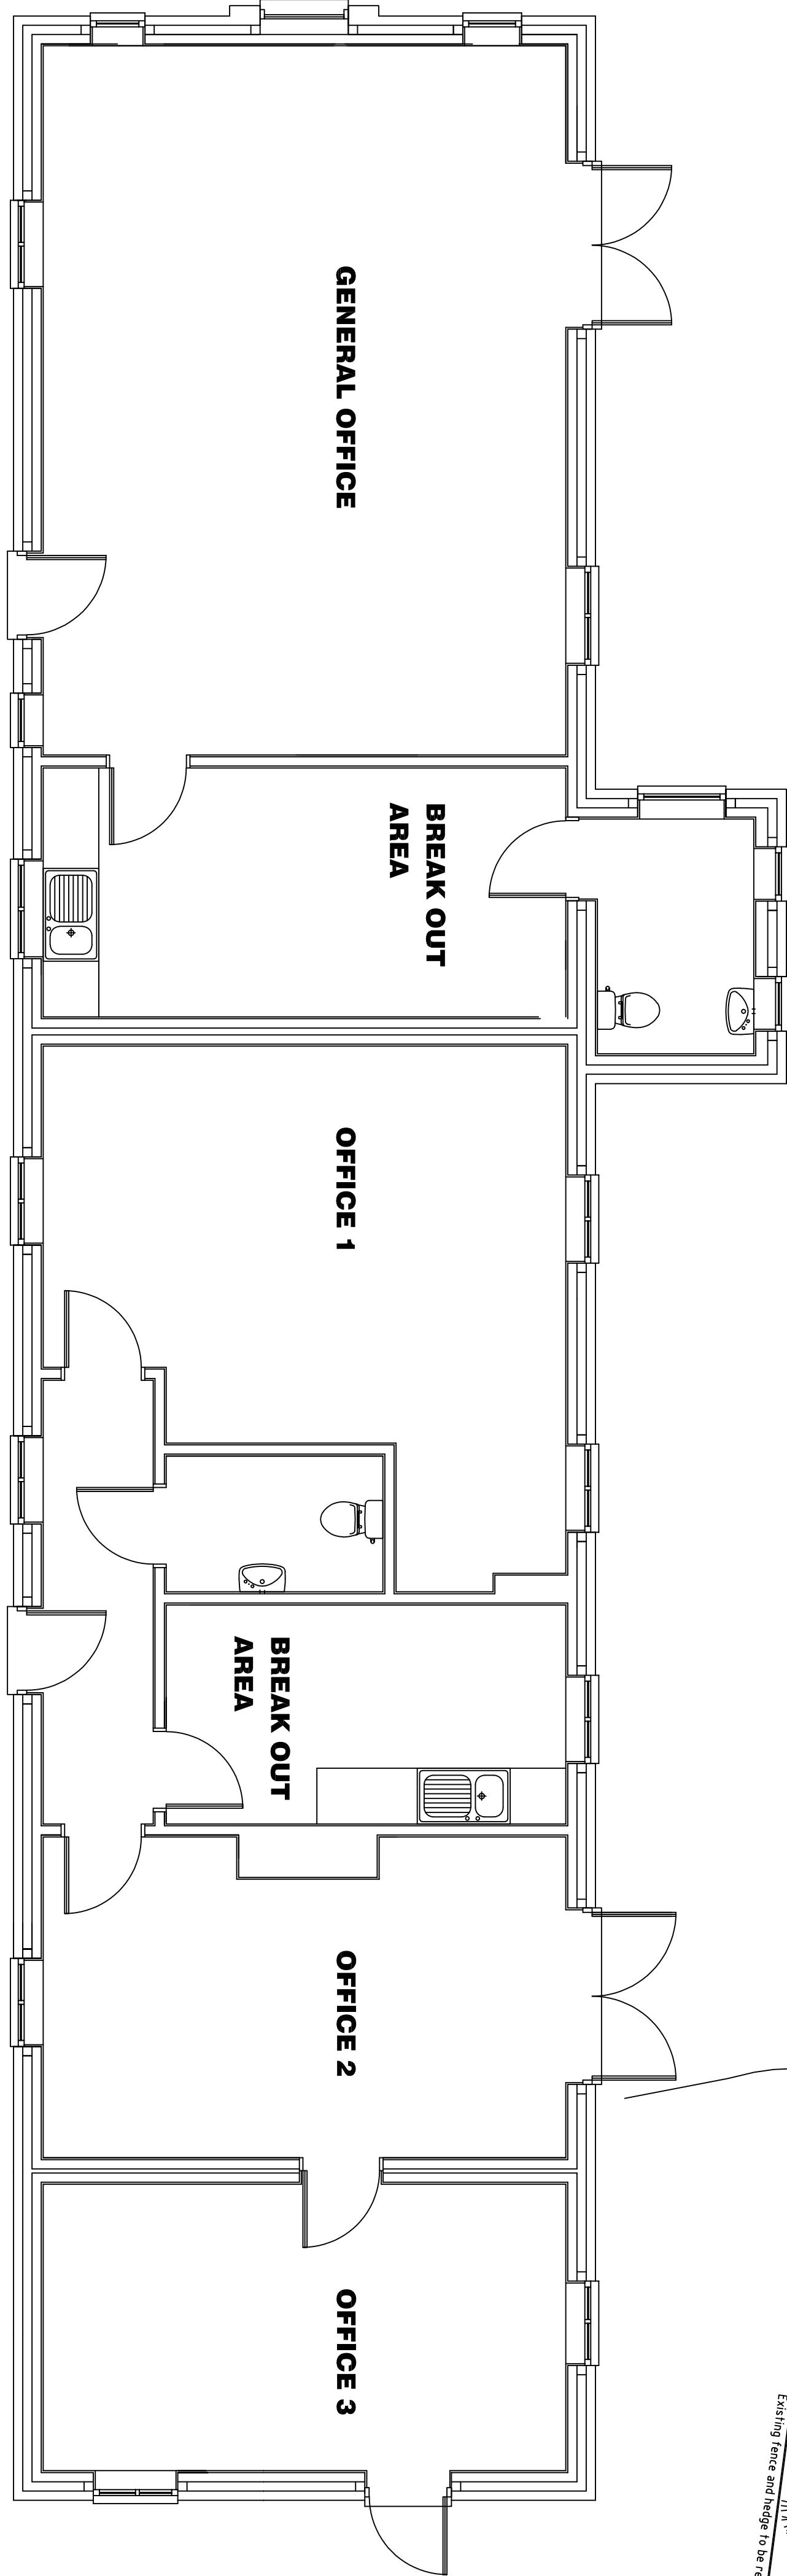


PROPOSED FLOOR PLAN

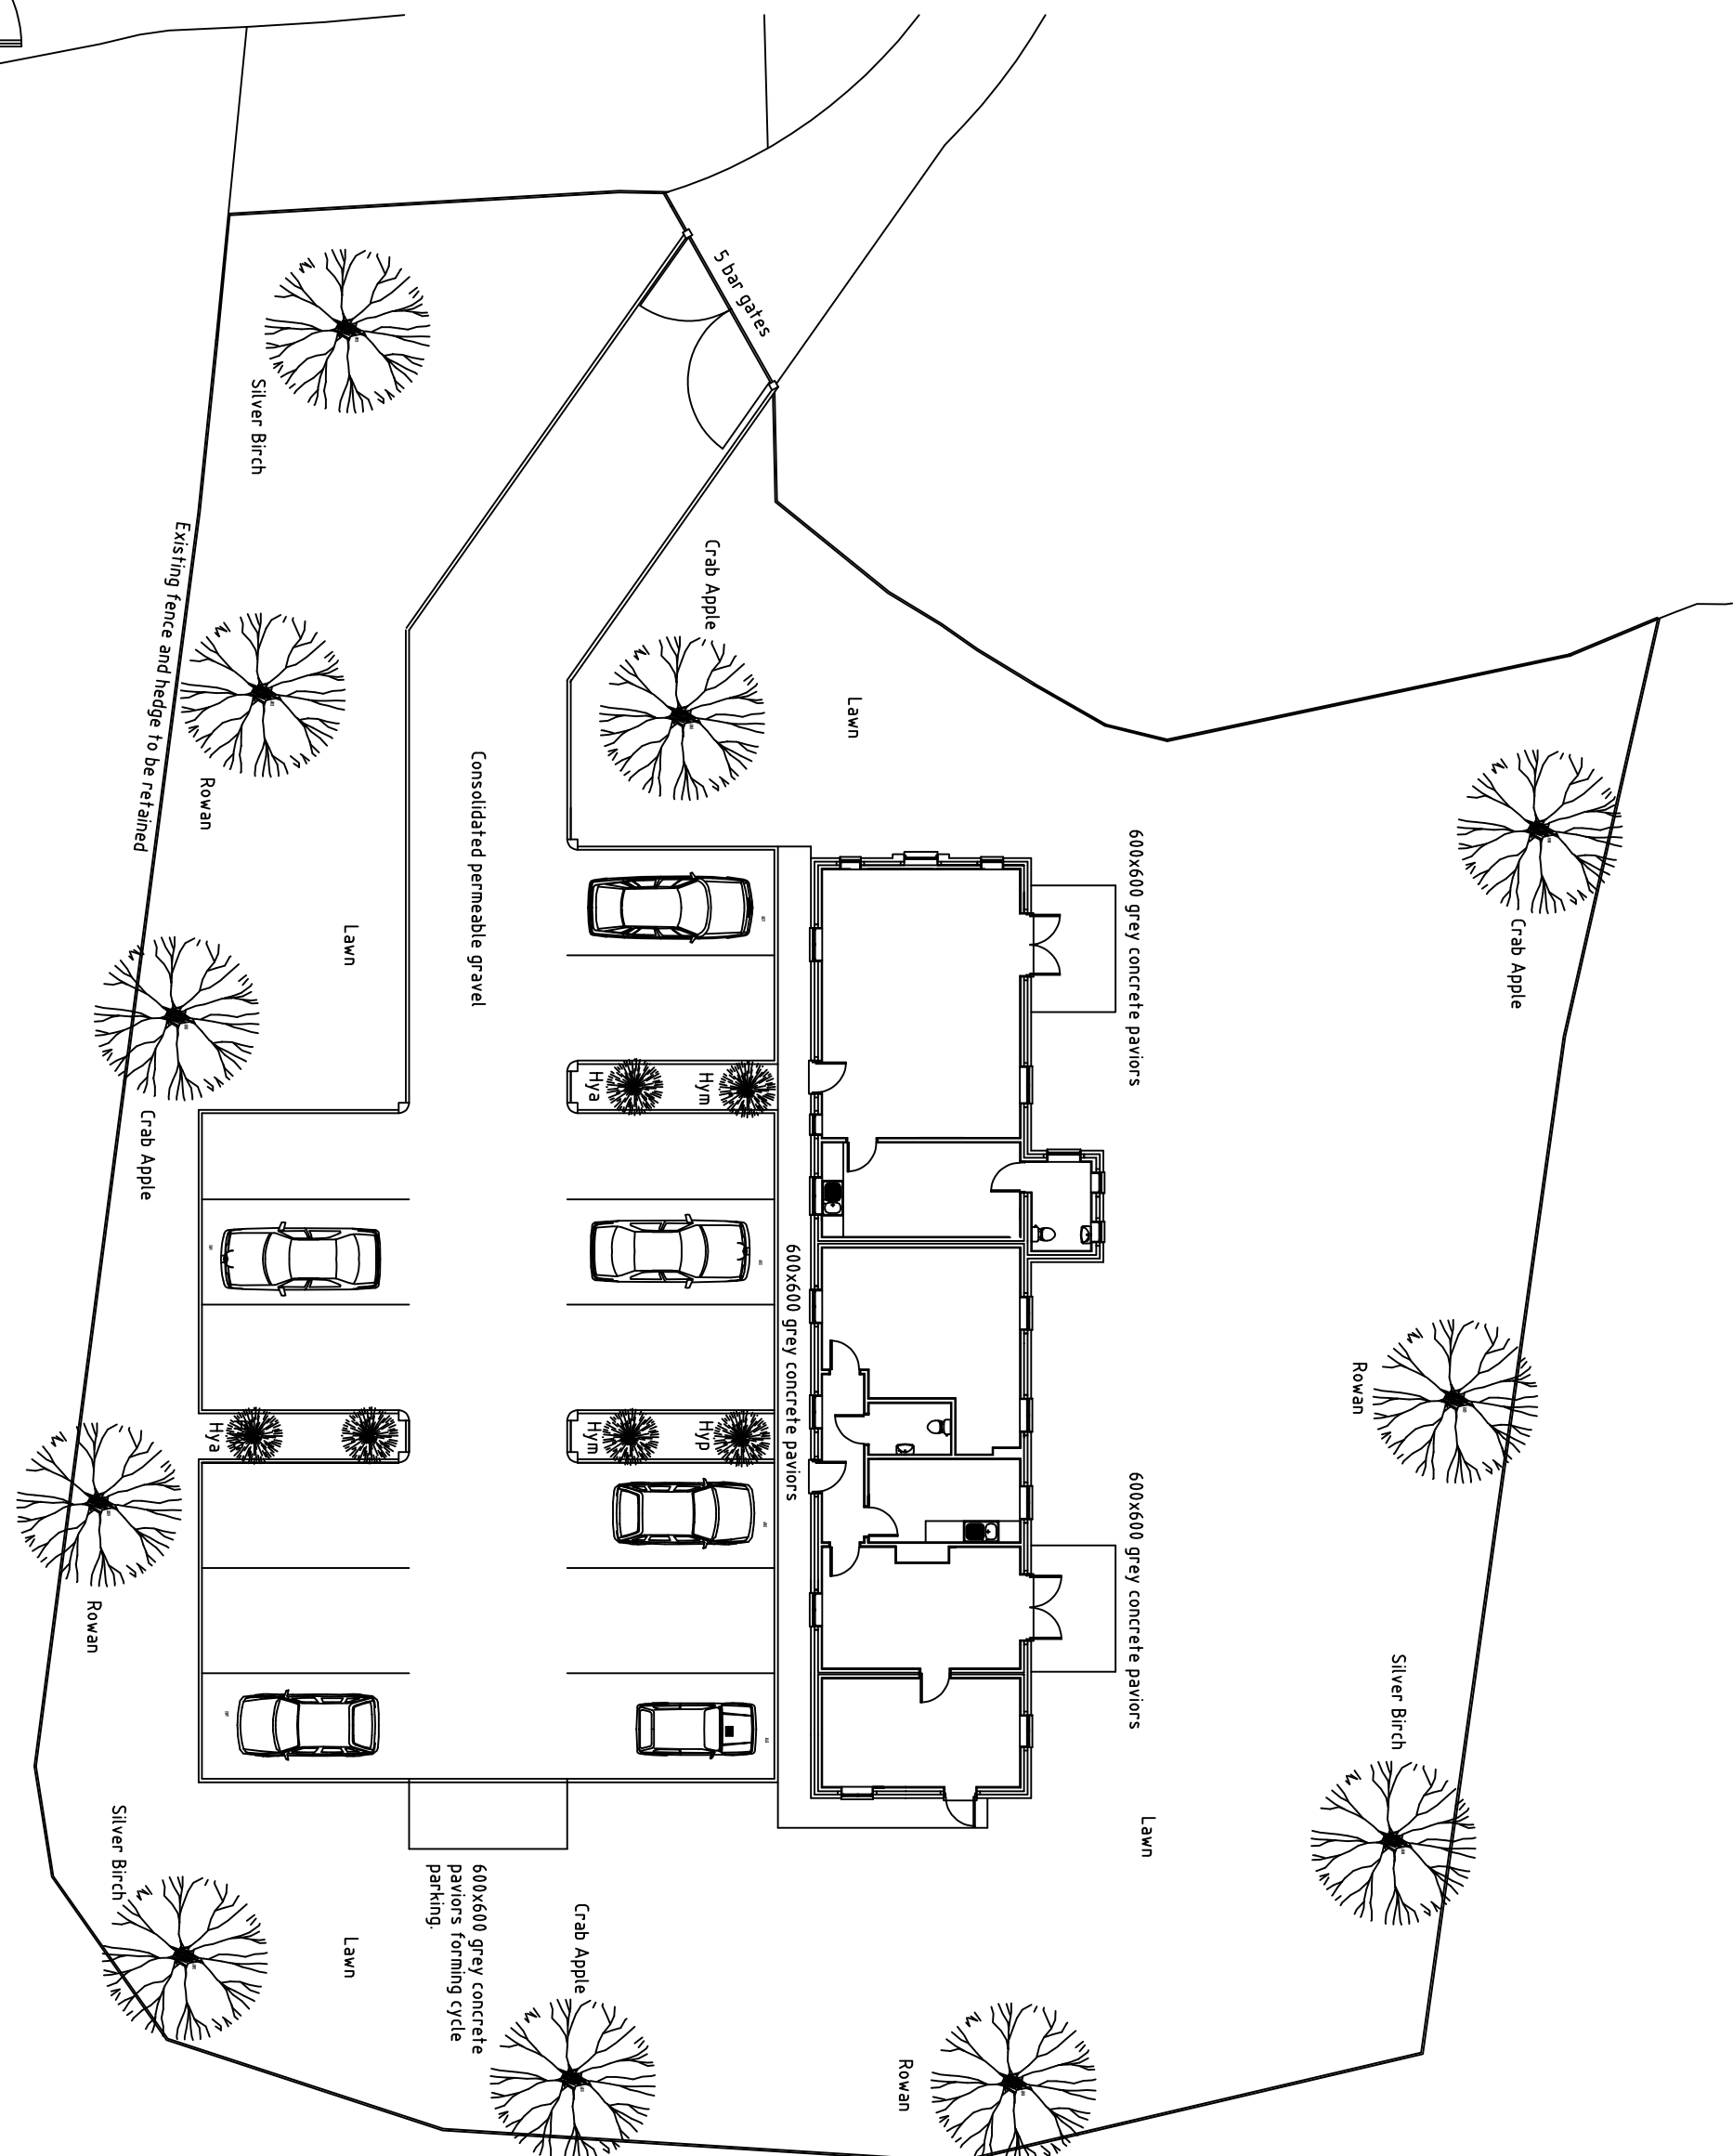

SITE PLAN 1/200

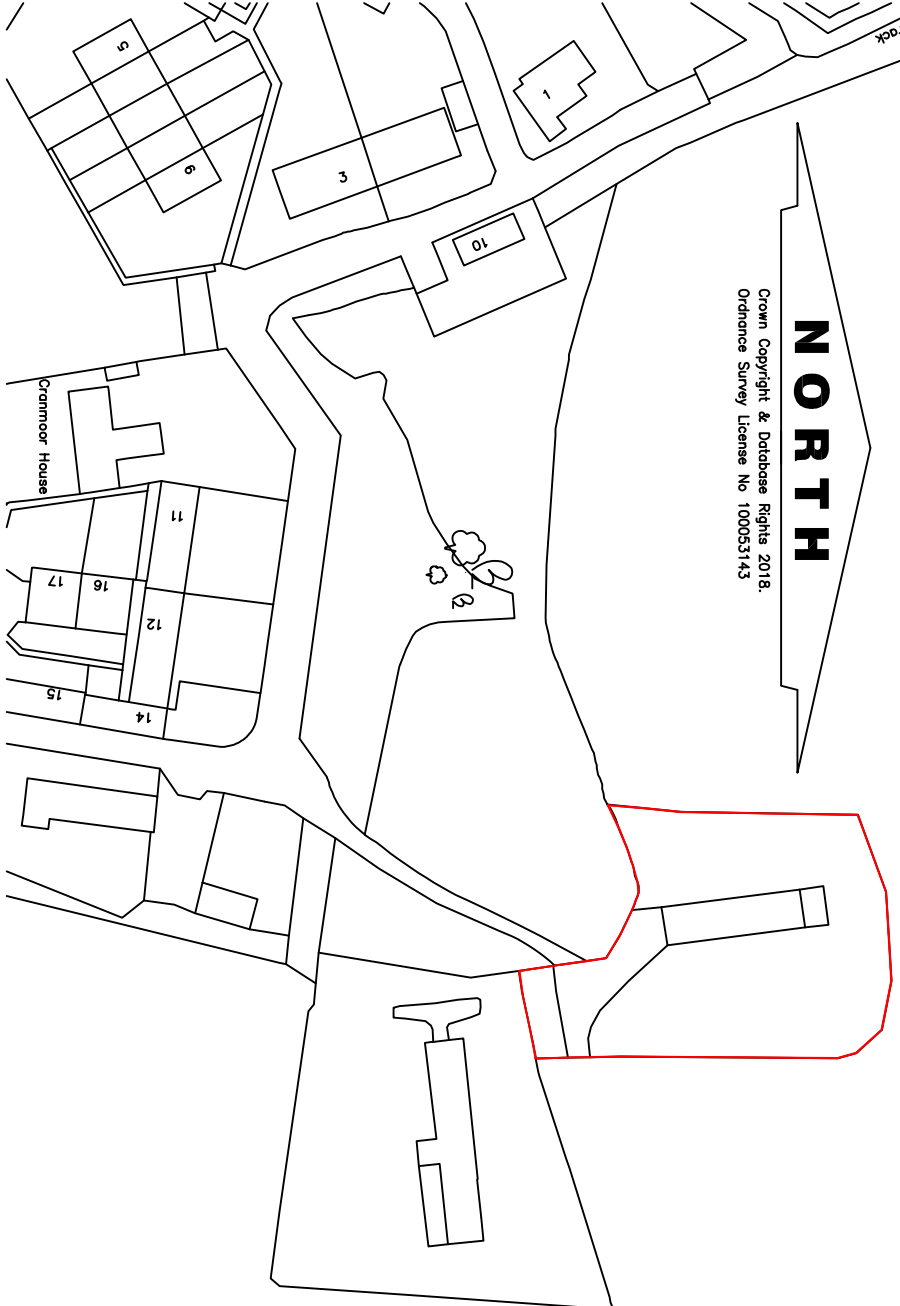

LOCATION PLAN 1/1250

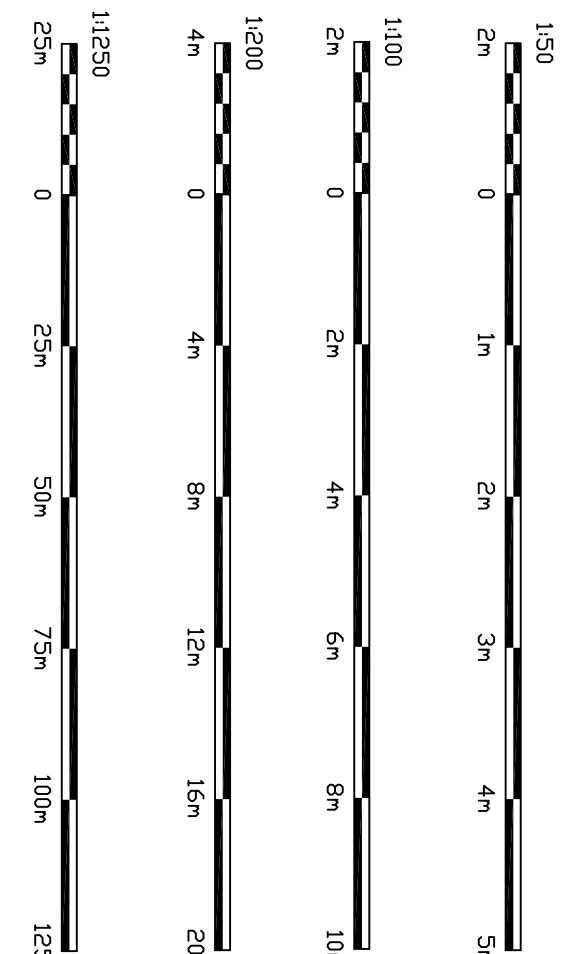

Rev	Amendment	Date	Dwn
1	Initial	1/1/20	1/1/20

**CLIPSE**  
ARCHITECTURE  
14 HIGH STREET, PENNERT  
KILNDRUMMOCK, MIDLOTHIAN, SCOTLAND  
EH26 9JX  
ESTABLISHED 1991  
DESIGN@CLIPSEARCHITECTURE.CO.UK

**Cranmore Lodge Farm**  
Wrotesley Park Road  
Perton, Wolverhampton WV8 2HS

**Proposed Offices**  
Scale: 1/50, 1/100, 1/200, 1/1250  
Date: Dec 2020  
Rev: 2026/001

**CIAT**  
REGISTERED PRACTICE  
Building Excellence  
AWARDS 2018  
Regional Finalist