


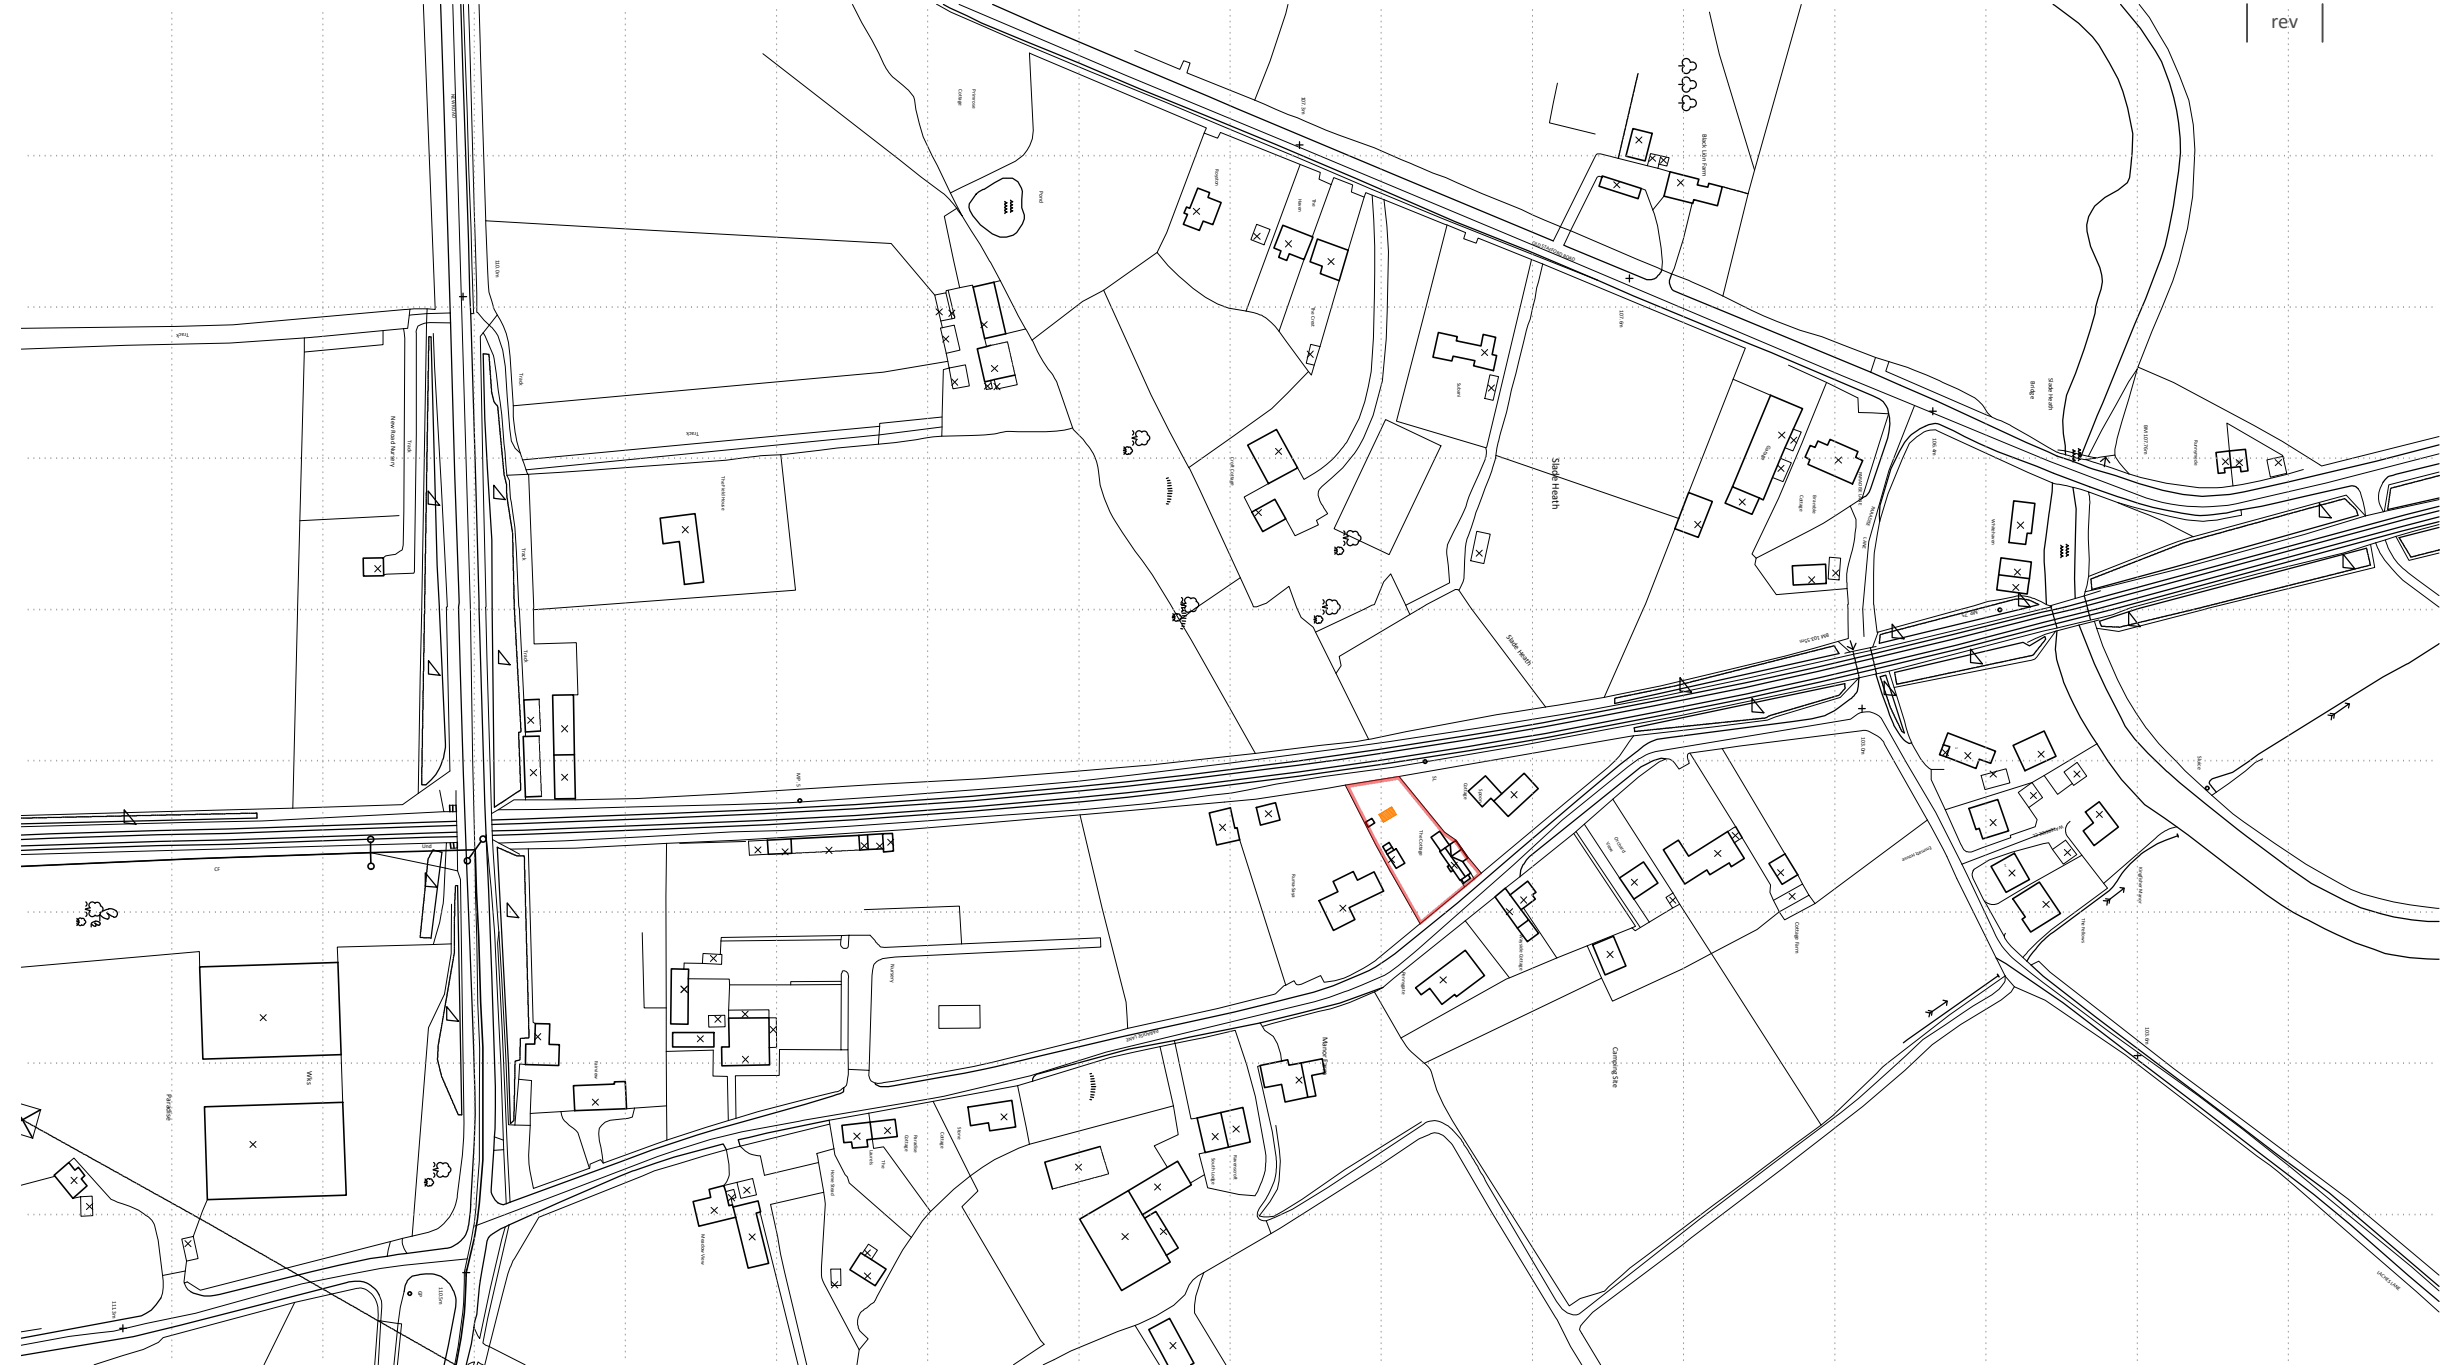

project title			
The Cottage, Paradise Lane, Slade Heath			
drawing title			
Site Location Plan			
job no.	work stage	drawing no.	rev
0323	WS3	001	
scale	date		
1:2,500@ A3	October 2019		
purpose			
Planning			