


VISUAL SCALE 1:100 @ A3

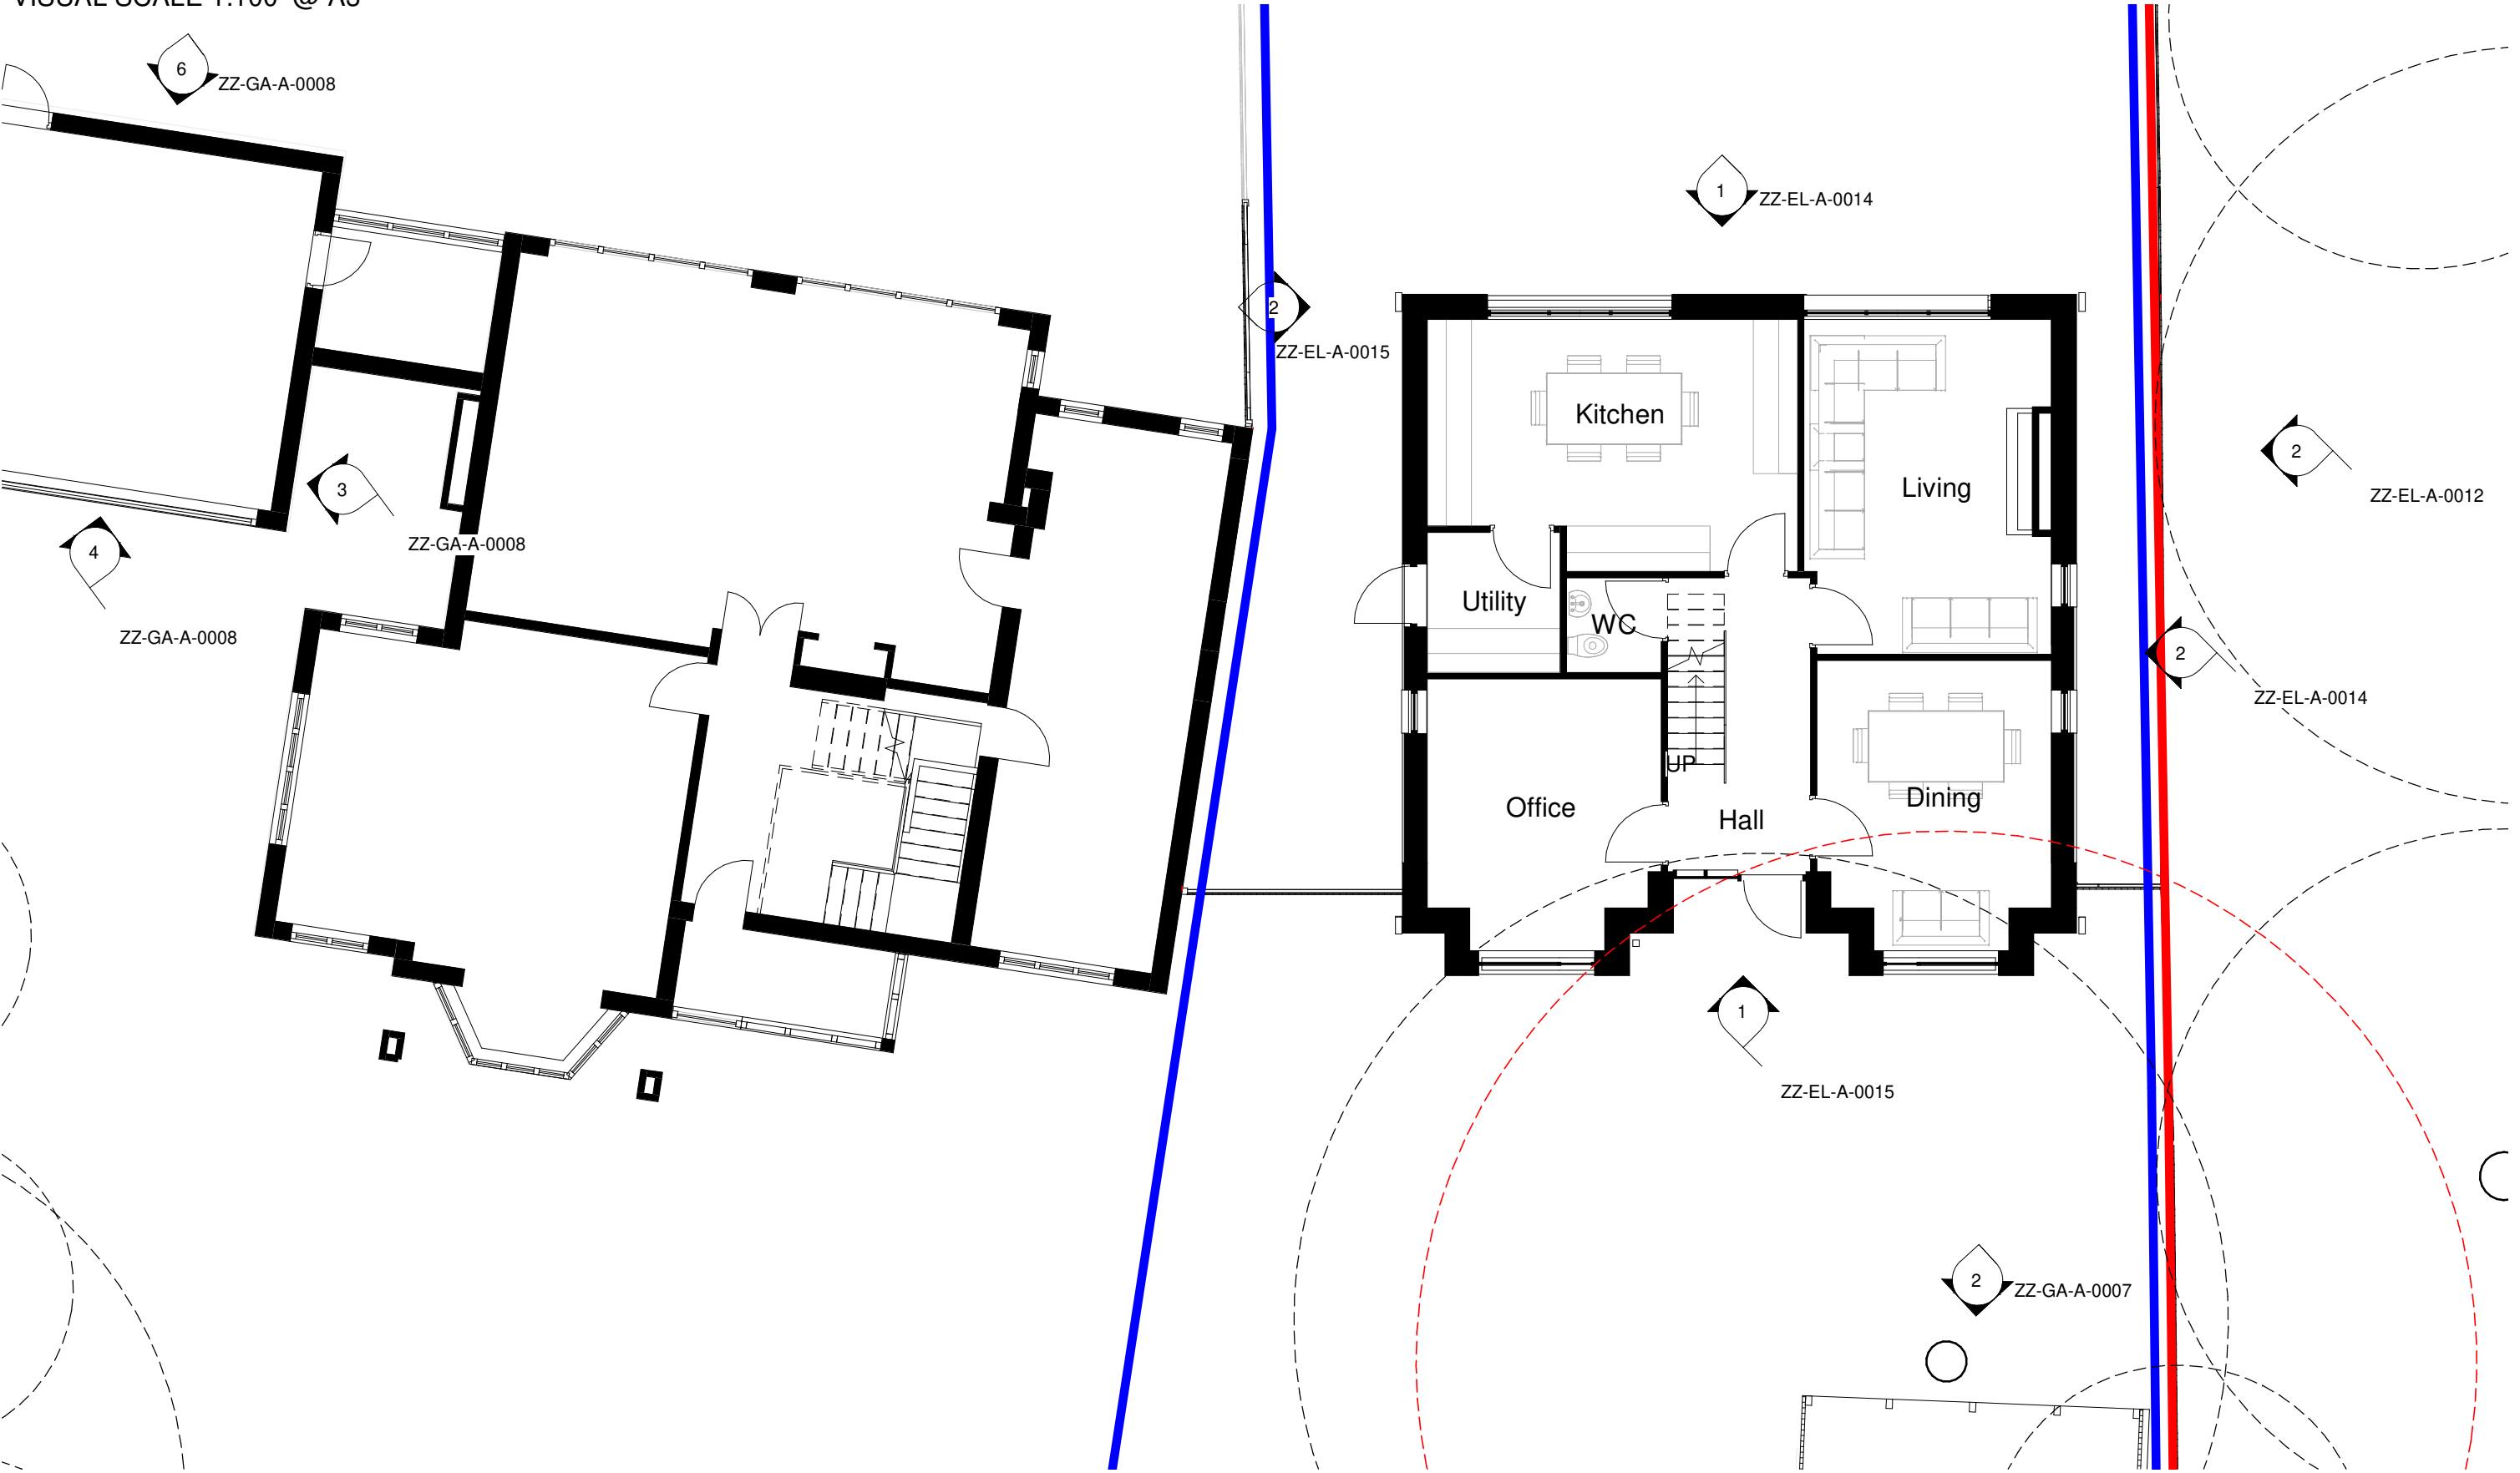

00-GA-A-0002
Plans - Proposed Ground Floor
1 : 100 @ A3