

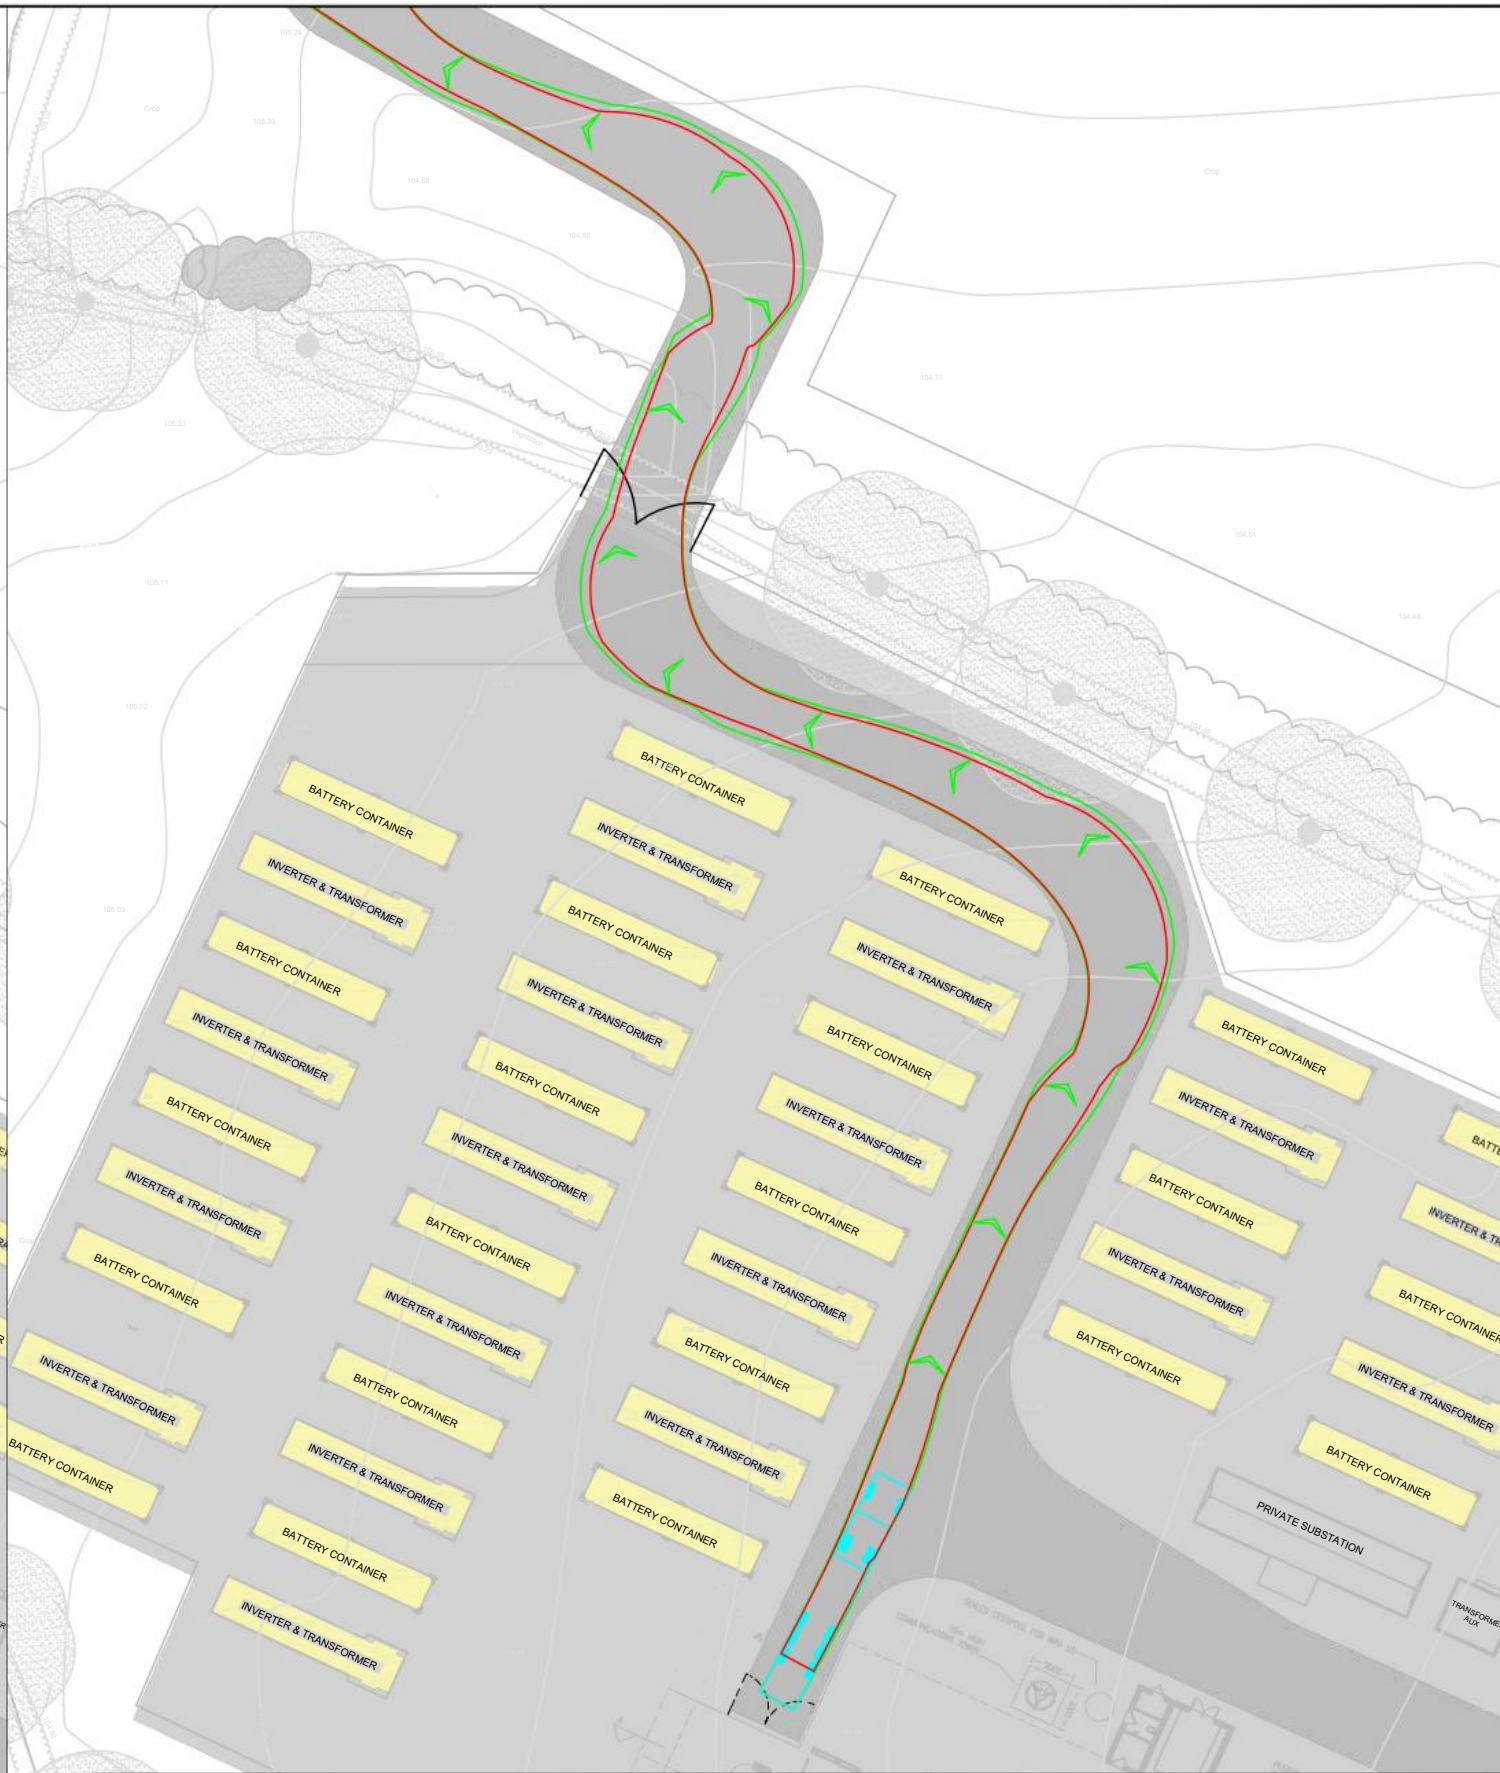


10mm
0
-10mm

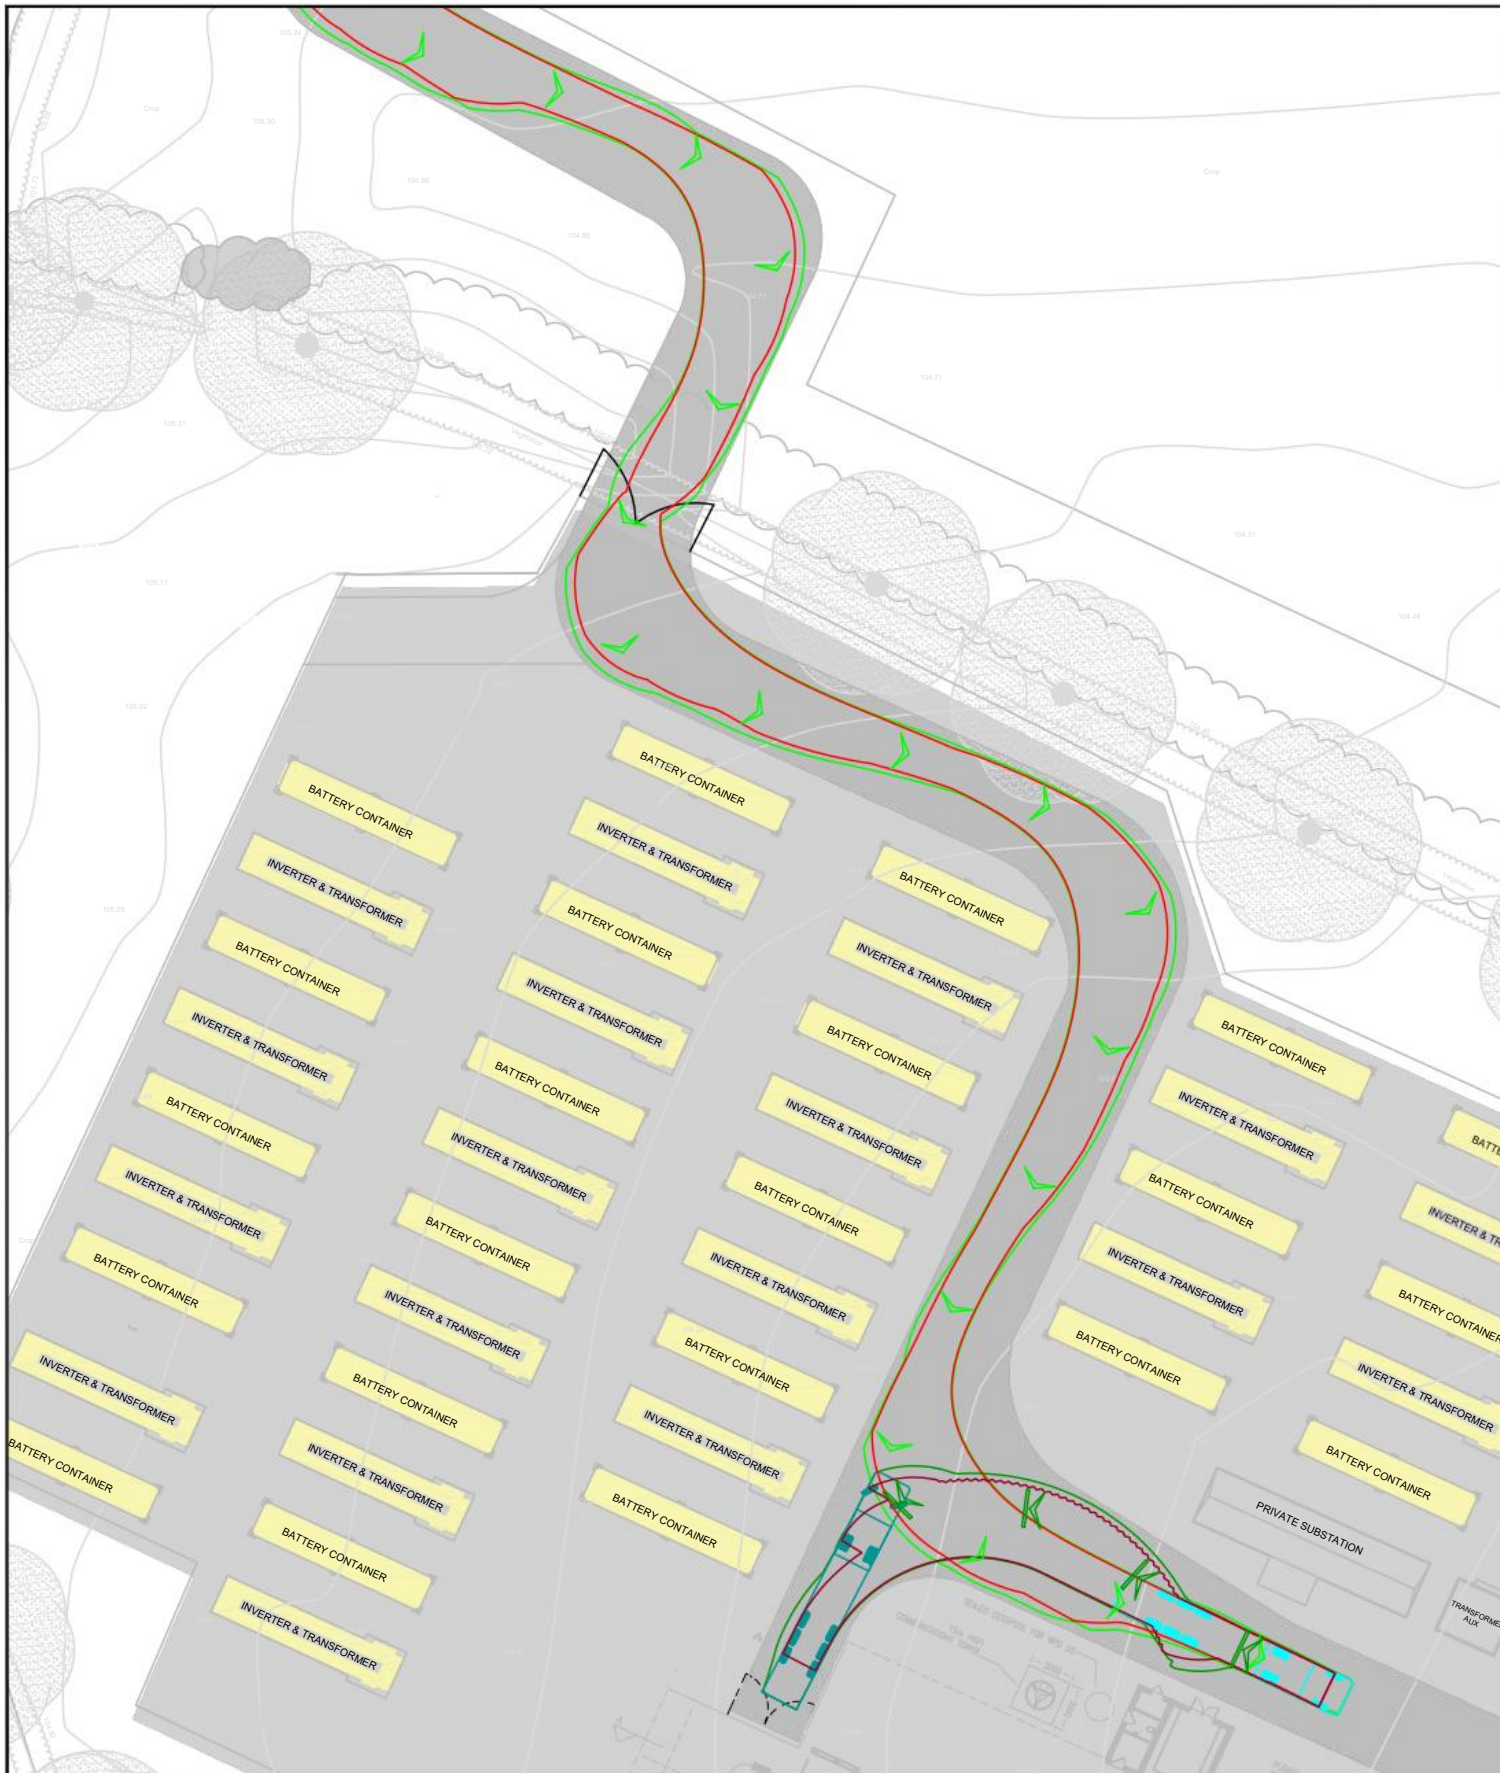

Based upon the Ordnance Survey Map with the permission of the Controller of H.M. Stationary Office @ Crown Copyright Contract No. 100048330

REV	DR	CH	AP	DATE

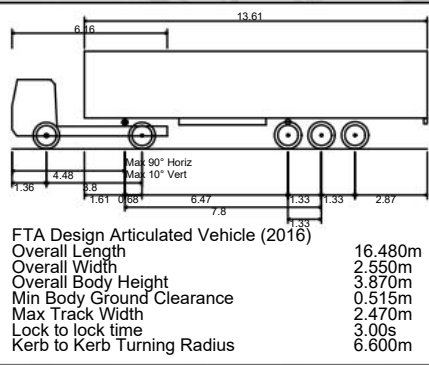

PROJECT Battery Storage, Levedale Road, Penkridge					
DRAWING TITLE Swept Path Analysis of Internal Turning Head					
DRAWN BY	CHECKED BY	APPROVED BY	DATE	SCALES @ A3 SIZE	ISSUE STATUS
BL	JN	JN	07.06.23	1:500	PLANNING

CLIENT Anglo Renewables Limited	
 SDD SUSTAINABLE DEVELOPMENT AND DELIVERY DLP DLP PLANNING LIMITED A specialist team within DLP Planning Ltd. e: bristol@dpcconsultants.co.uk w: www.dlpconsultants.co.uk	
DRAWING NUMBER ST5050-2PD-007	REV. -

CAD FILE NAME : ST5050-2PD-007