



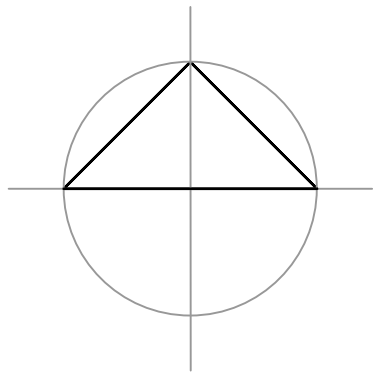

The copyright of this drawing and design is vested in the Architect and must not be copied or reproduced without written consent. All dimensions given are to be verified on site by the contractor.

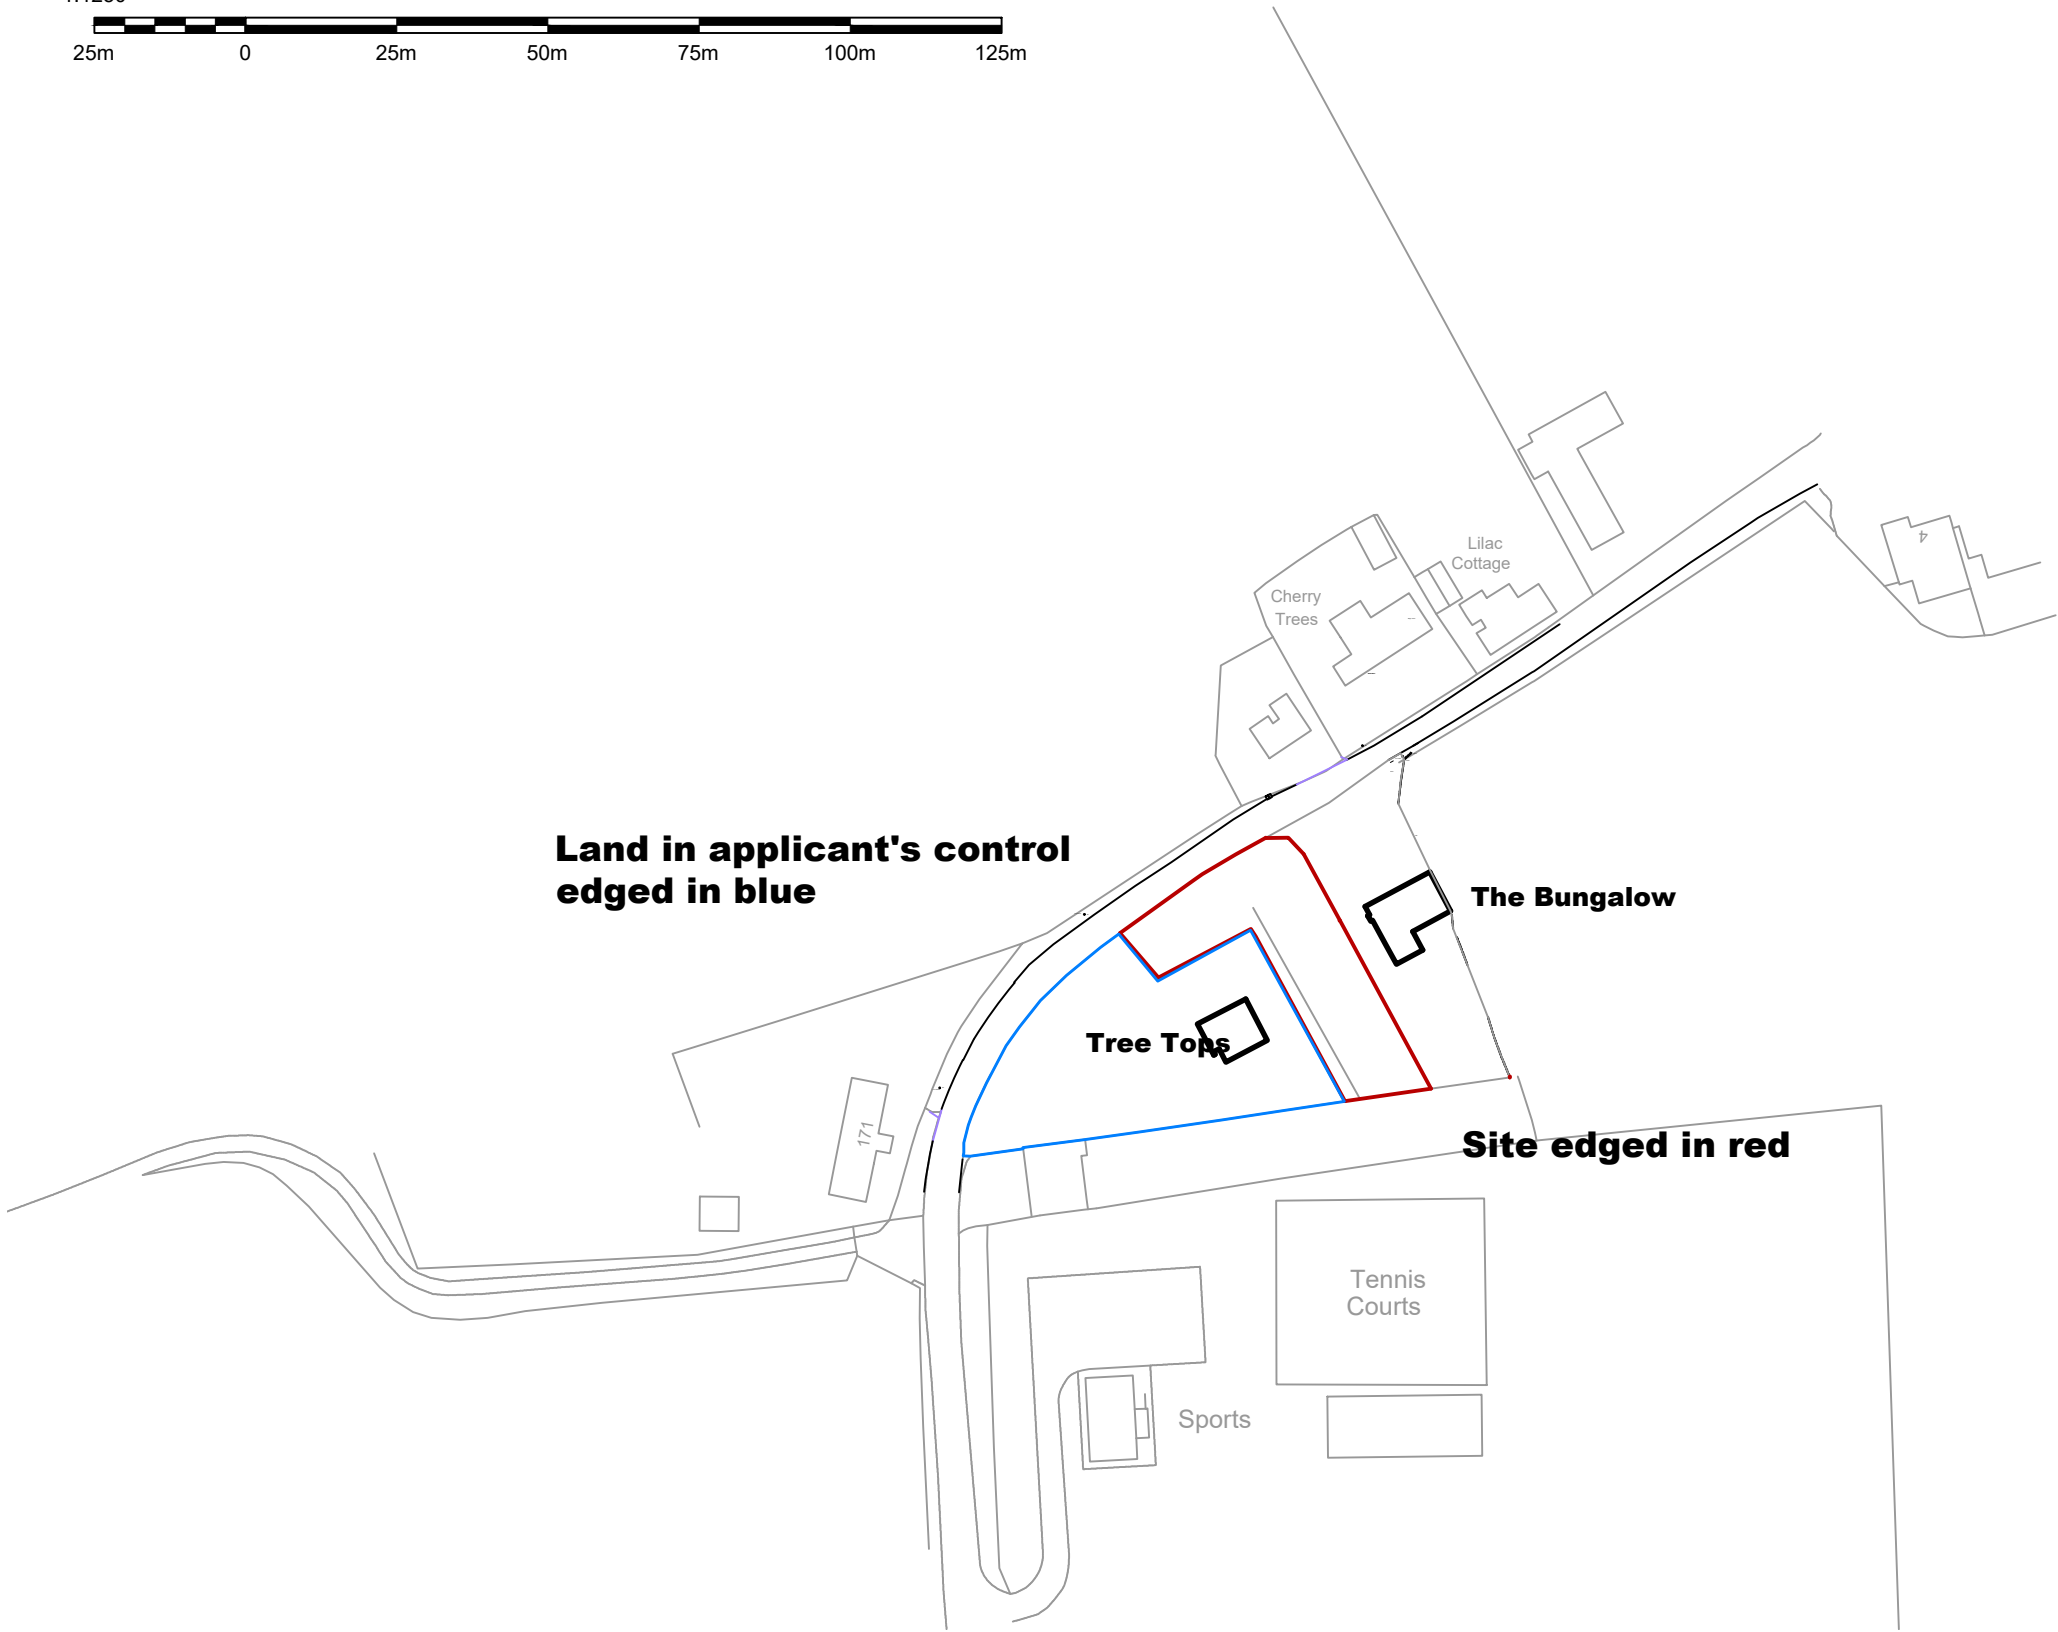

planning

CLIENT

Mr. and Mrs. B. Saunders

PROJECT

Proposed In fill dwelling
Land within the curtilage of Tree Tops,
School Lane, Coven
Staffordshire

DRAWING

Location plan

DRAWING NUMBER

22/12560/401

REVISION	SCALE@A3	DATE
	1:1250	09/01/2023
	DRAWN BY	CHECKED BY
	RGC	

Rev	Details	Date/Chk
-----	---------	----------



mtc
planning and design

architect town planning building surveying

Barn 5a
Sutton Hall Farm, Sutton Maddock
Shropshire TF119NQ
Tel 01952 730 492 Fax 01952 730 492/863