

SITE LAYOUT PLAN

SCALE 1:500

KEY:



MOBILE HOME




TOURER



AMENITY BUILDING



EXISTING CONIFER HEDGE

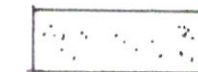


GRASS



PARKING SPACES



EXISTING SCREEN FENCING

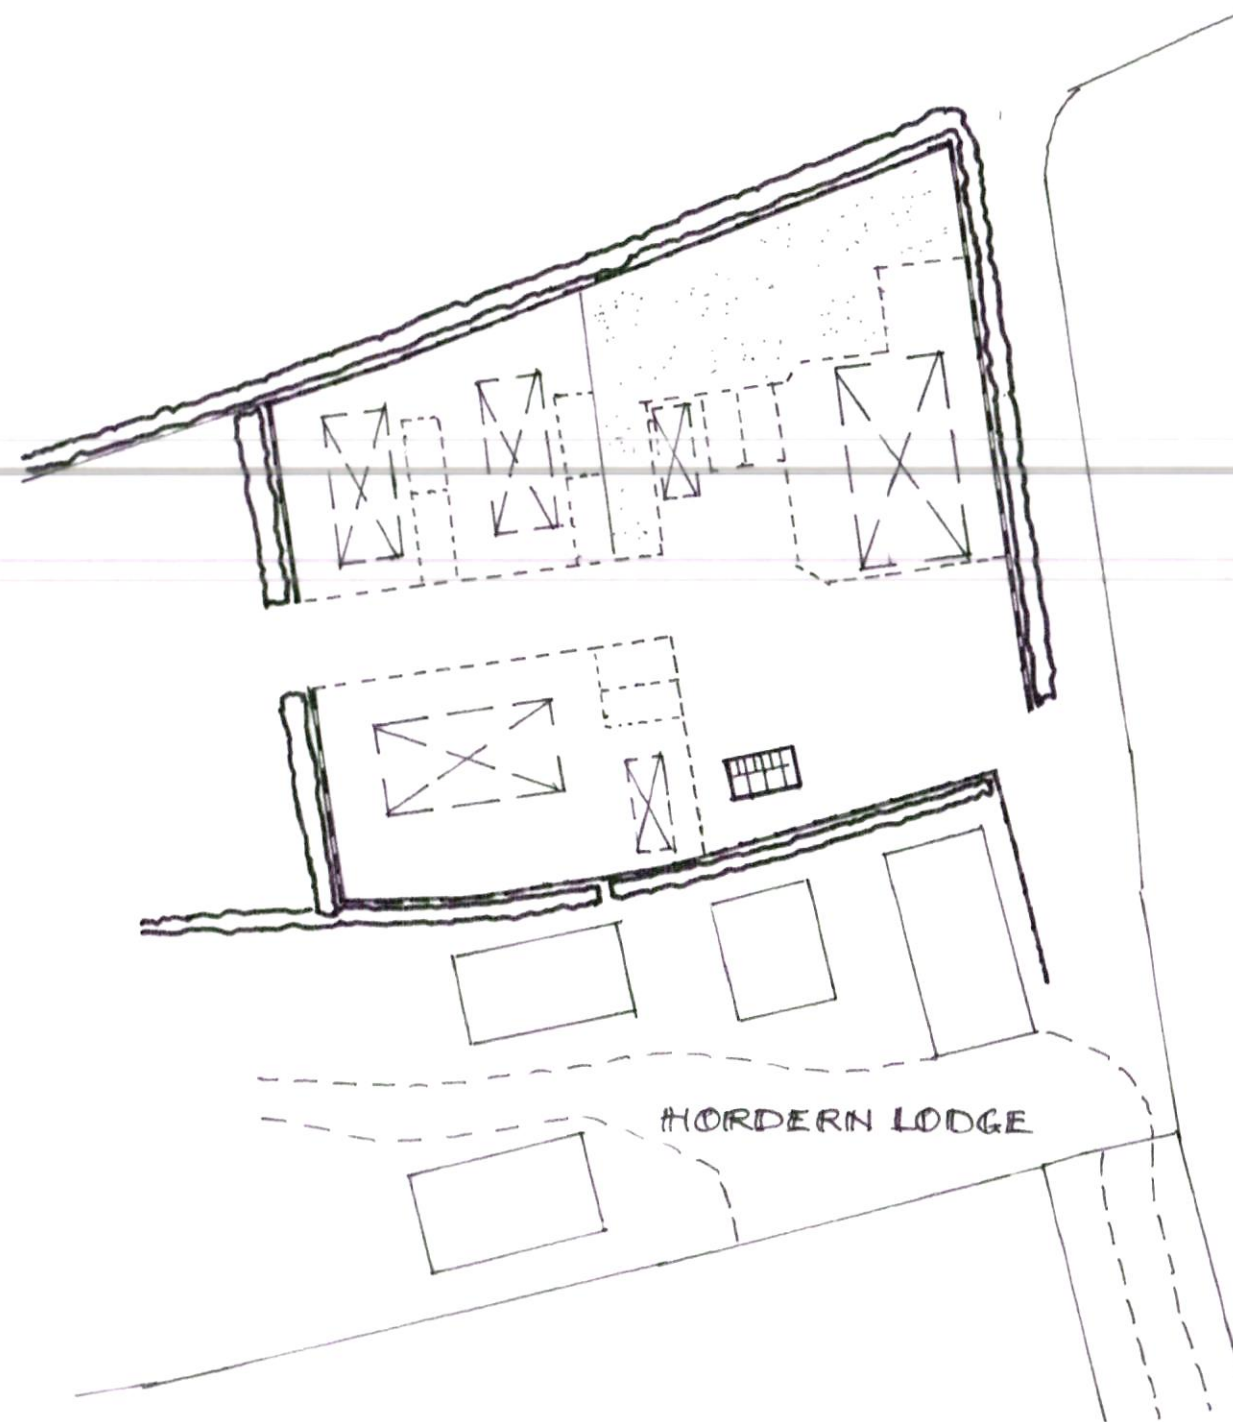

0 25

WINDYBUSH DISTRICT COUNCIL

26 JAN 2022

RECEIVED