

this drawing and design is the copyright of aja architects IIp and must not be reproduced in part or in whole without prior written consent. contractors must verify all dimensions on site before commencing work or preparing shop drawings If in doubt ASK.

Where this drawing contains any Ordnance Survey mapping material, it has been reproduced under license number 100052278.

Ordnance Survey © Crown copyright

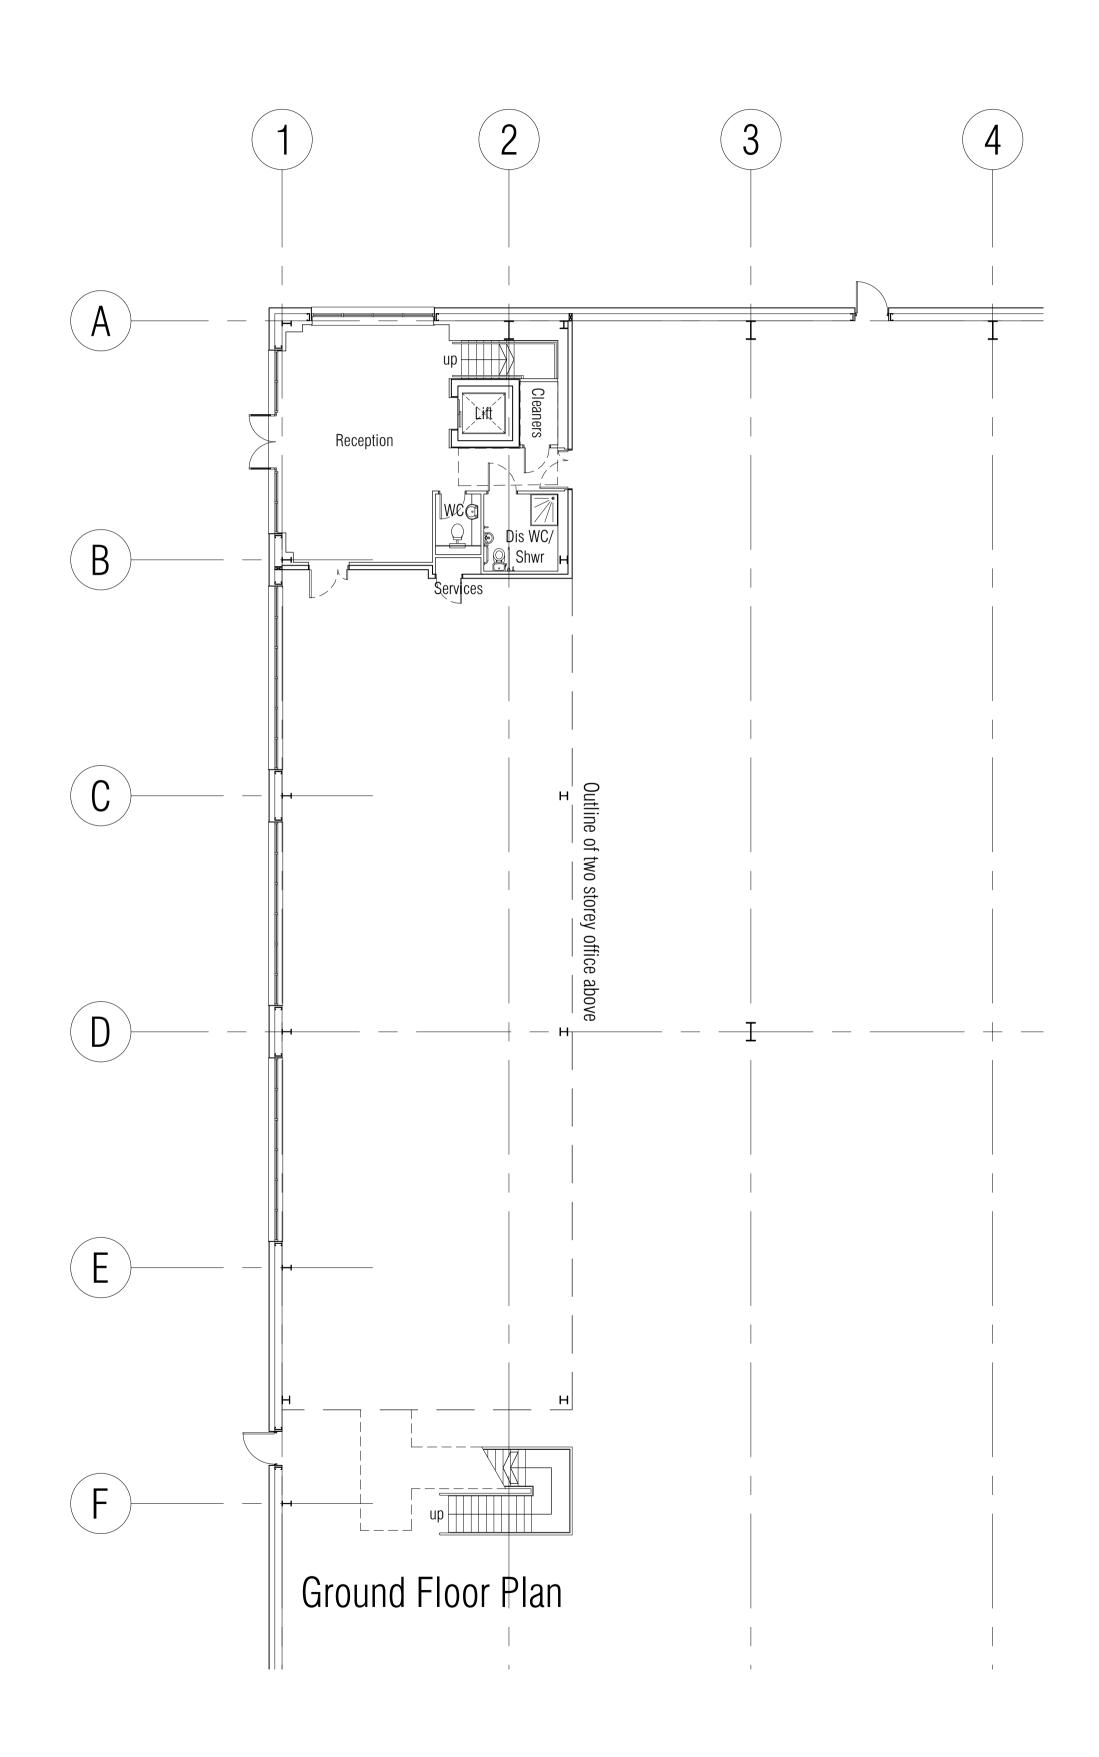

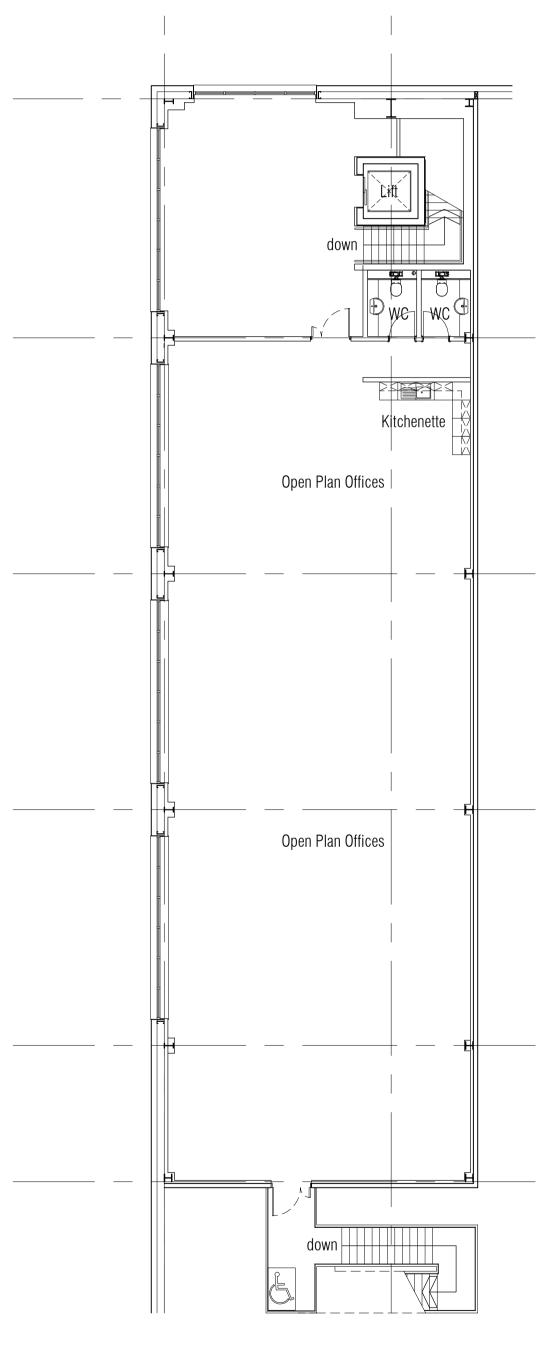

First Floor Plan



aja architects Ilp T: 024 7625 3200 1170 Elliott Court F: 024 7625 3210 Herald Avenue Coventry Business Park COVENTRY CV5 6UB E: aja@aja-architects.com W: www.aja-architects.com

COVENTRY CV5 6UB W: www.aja-architects

aja architects ||p is a limited liability partnership registered in England No. OC

BARBERRY

project

Hilton Cross Wolverhampton

drawing

Unit 2 Office Floor Plans

scale	1:125 @ a1	drawn	mjl	
checked	mil	date	9.11.20	

no

6588 - 59 Rev A

