


Ordnance Survey (© Crown Copyright 2020) All rights reserved. Licence number 100022432


Site Location Plan
At 1:1250 Scale




Ground Floor Plan
At 1:100 Scale

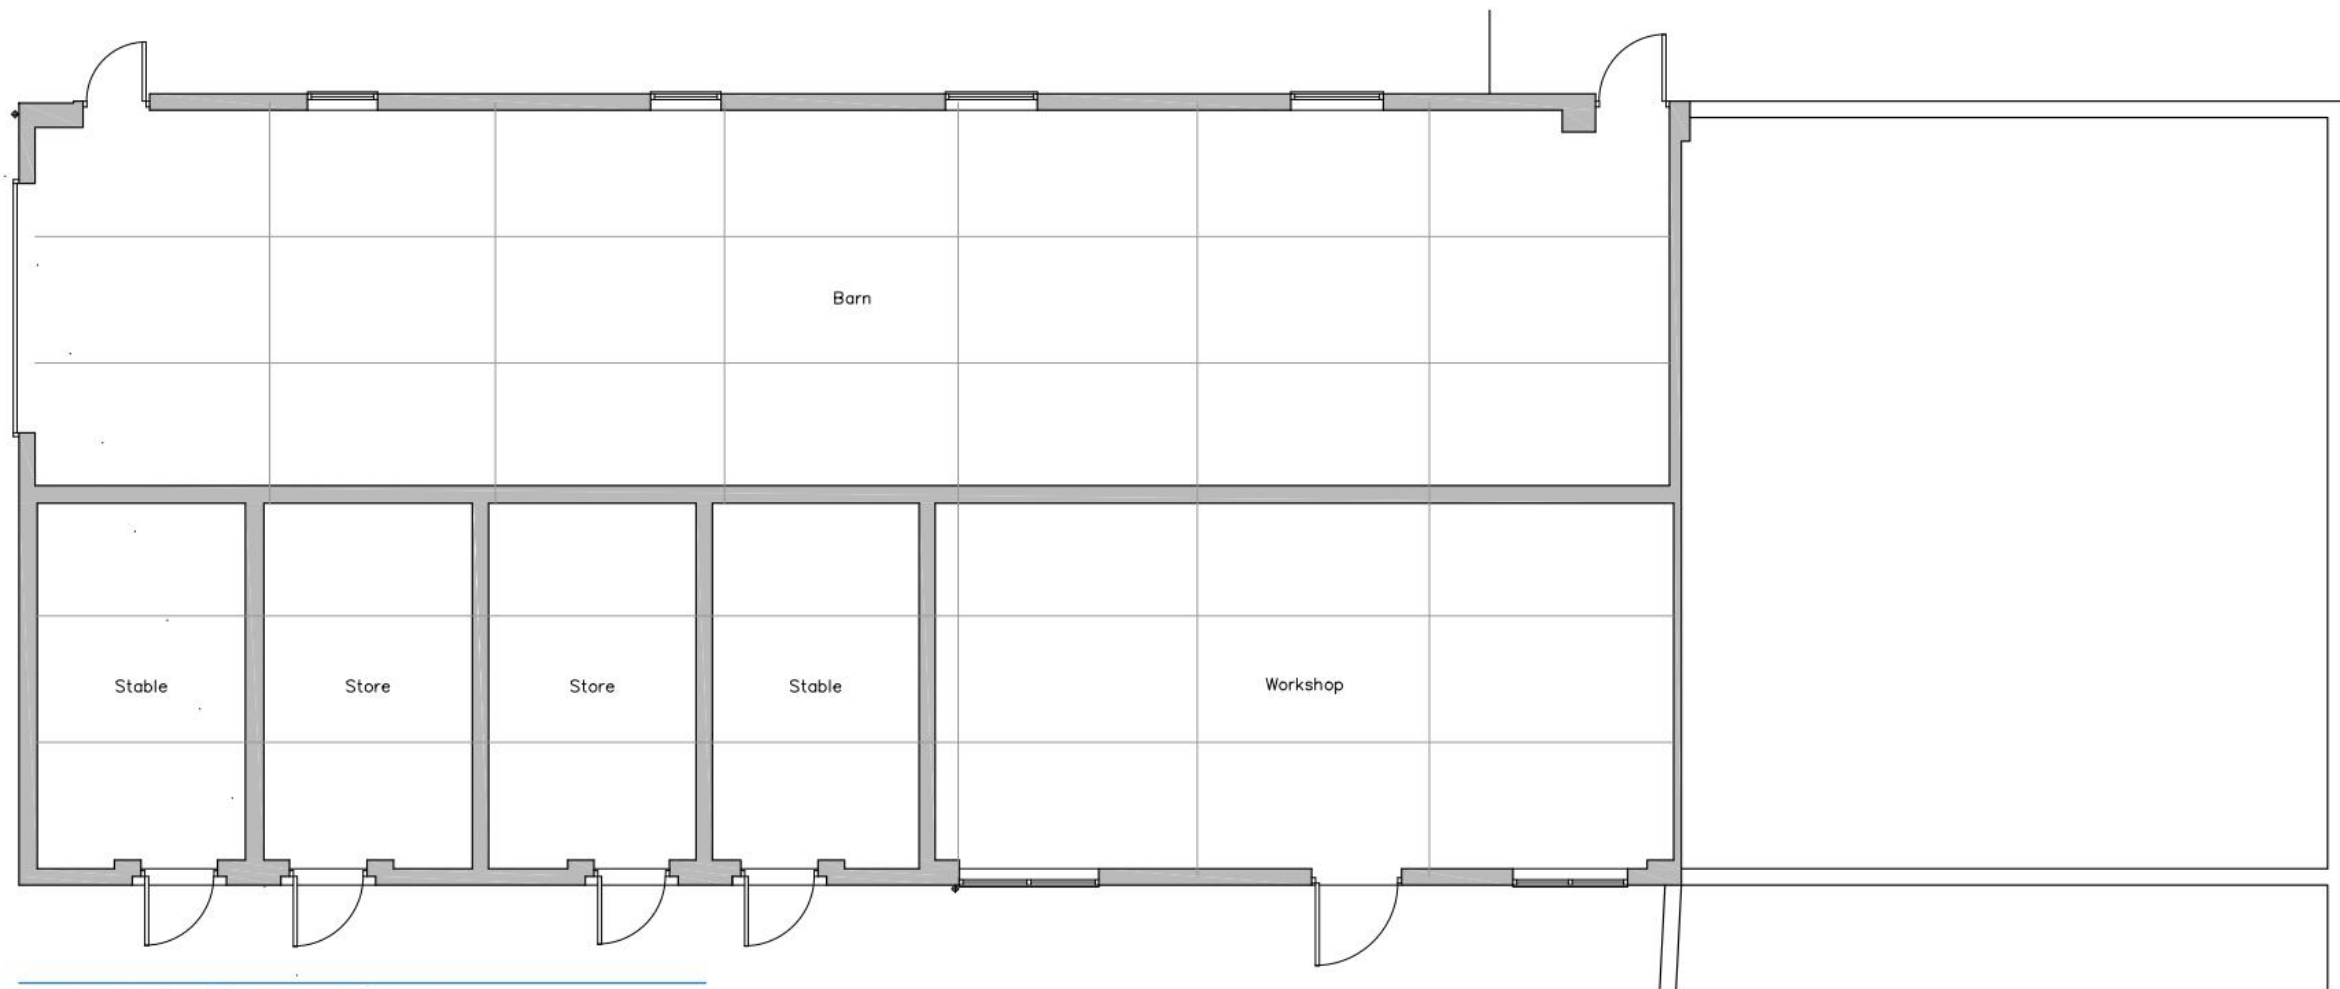


Front Elevation
At 1:100 Scale

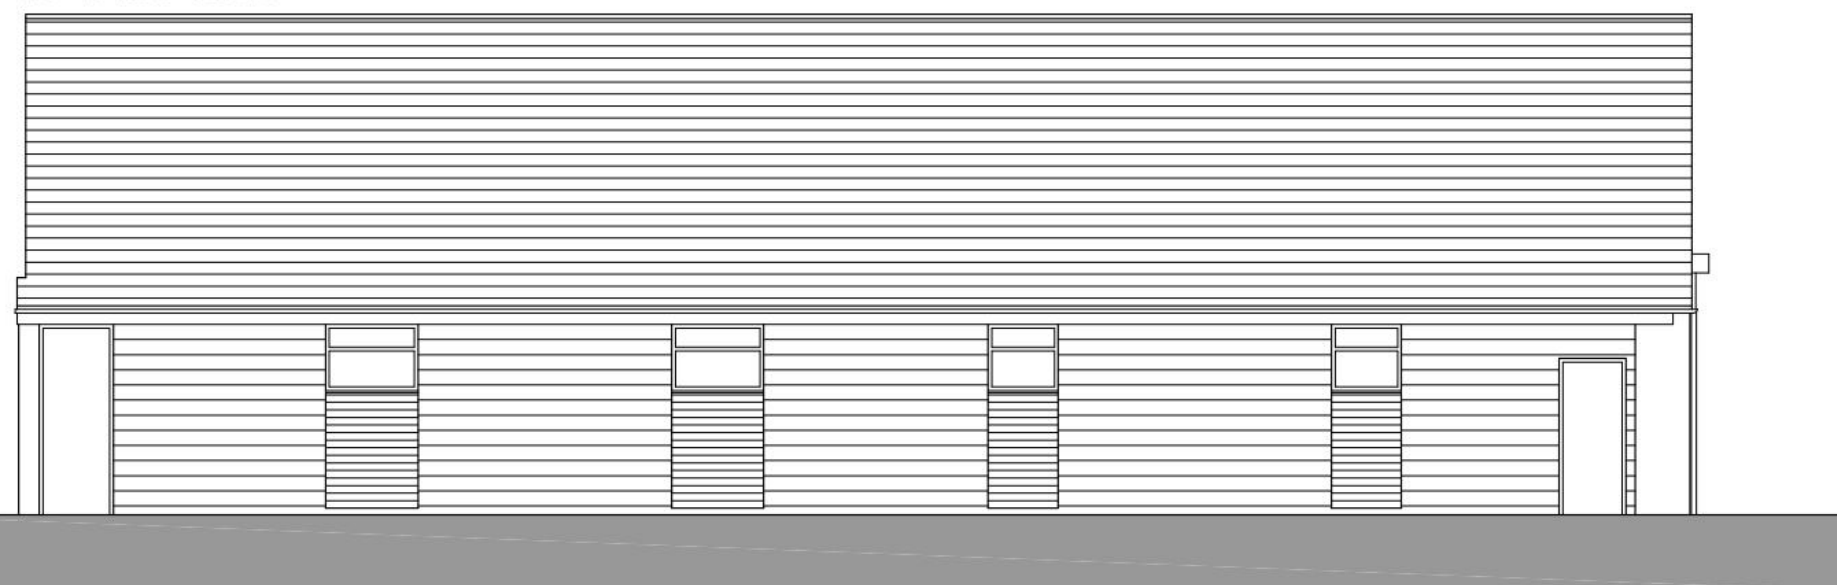


Rear Elevation
At 1:100 Scale

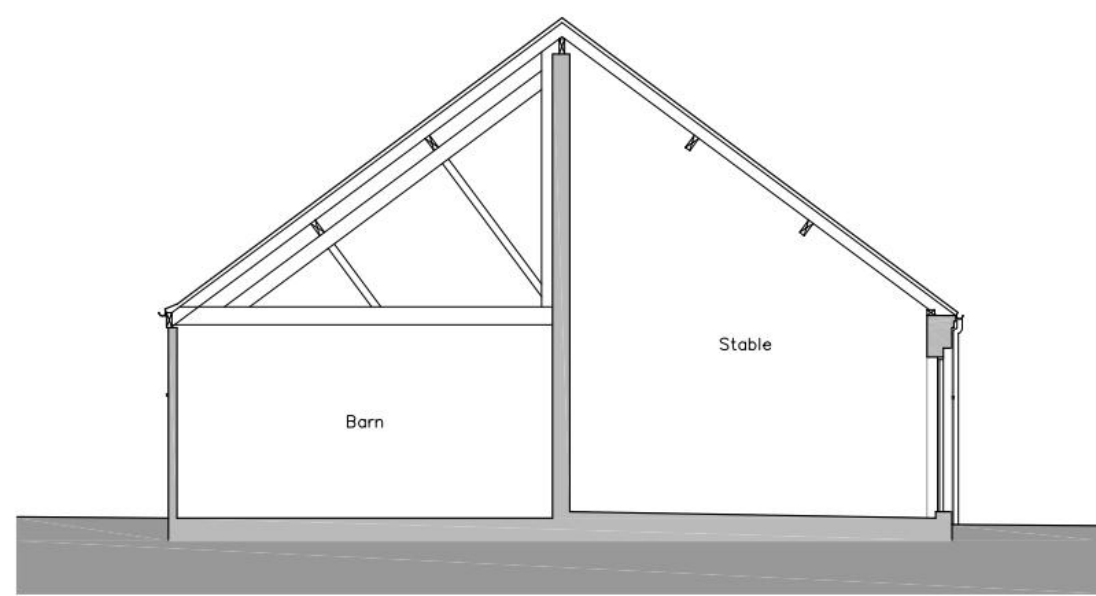

Section through the South Side
At 1:100 Scale

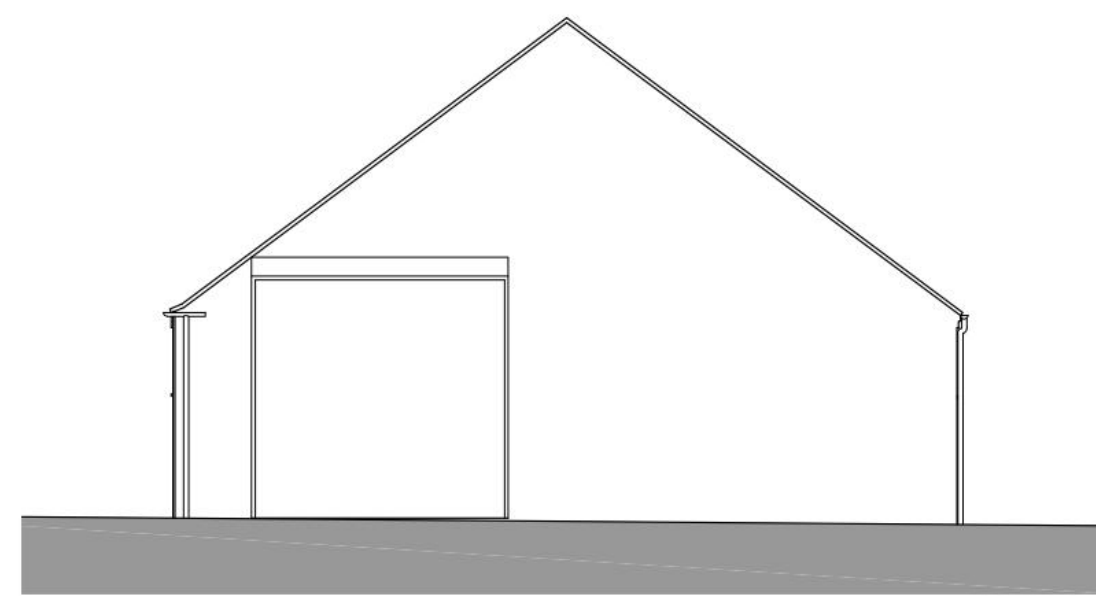

Left Side Elevation (South)
At 1:100 Scale

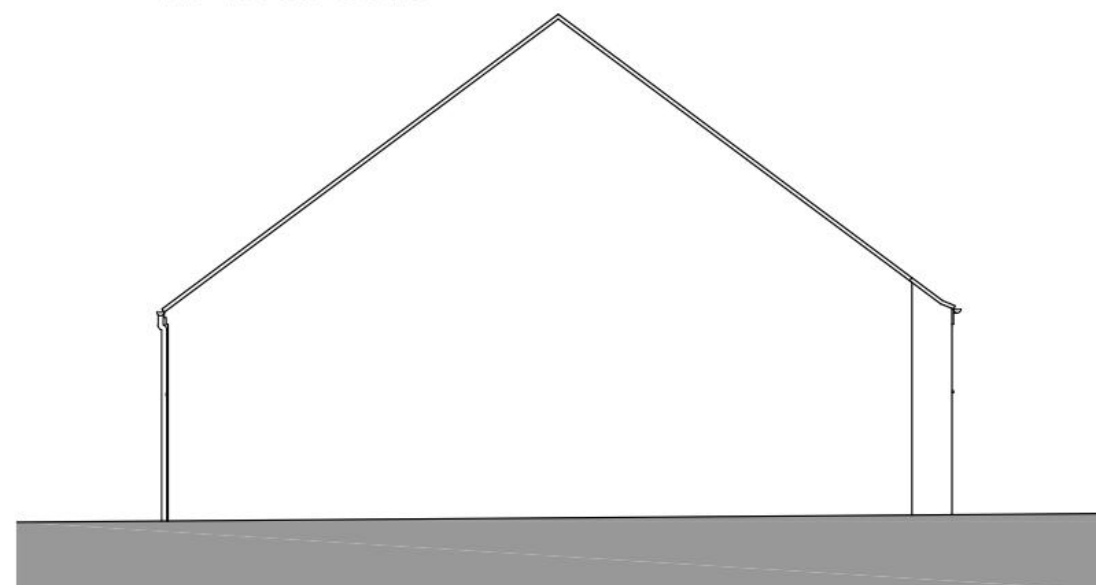

Right Side Elevation (North)
At 1:100 Scale



COPYRIGHT RESERVED. THIS DRAWING MAY NOT BE USED OR REPRODUCED WITHOUT WRITTEN CONSENT. COPYRIGHT DESIGNS AND PATENTS ACT 1988.

Ordnance Survey (© Crown Copyright 2020) All rights reserved. Licence number 100022432

Block Plan
At 1:500 Scale

