


PRESTON HILL SOLAR FARM

Typical Connection Compound  
Section

Figure 8

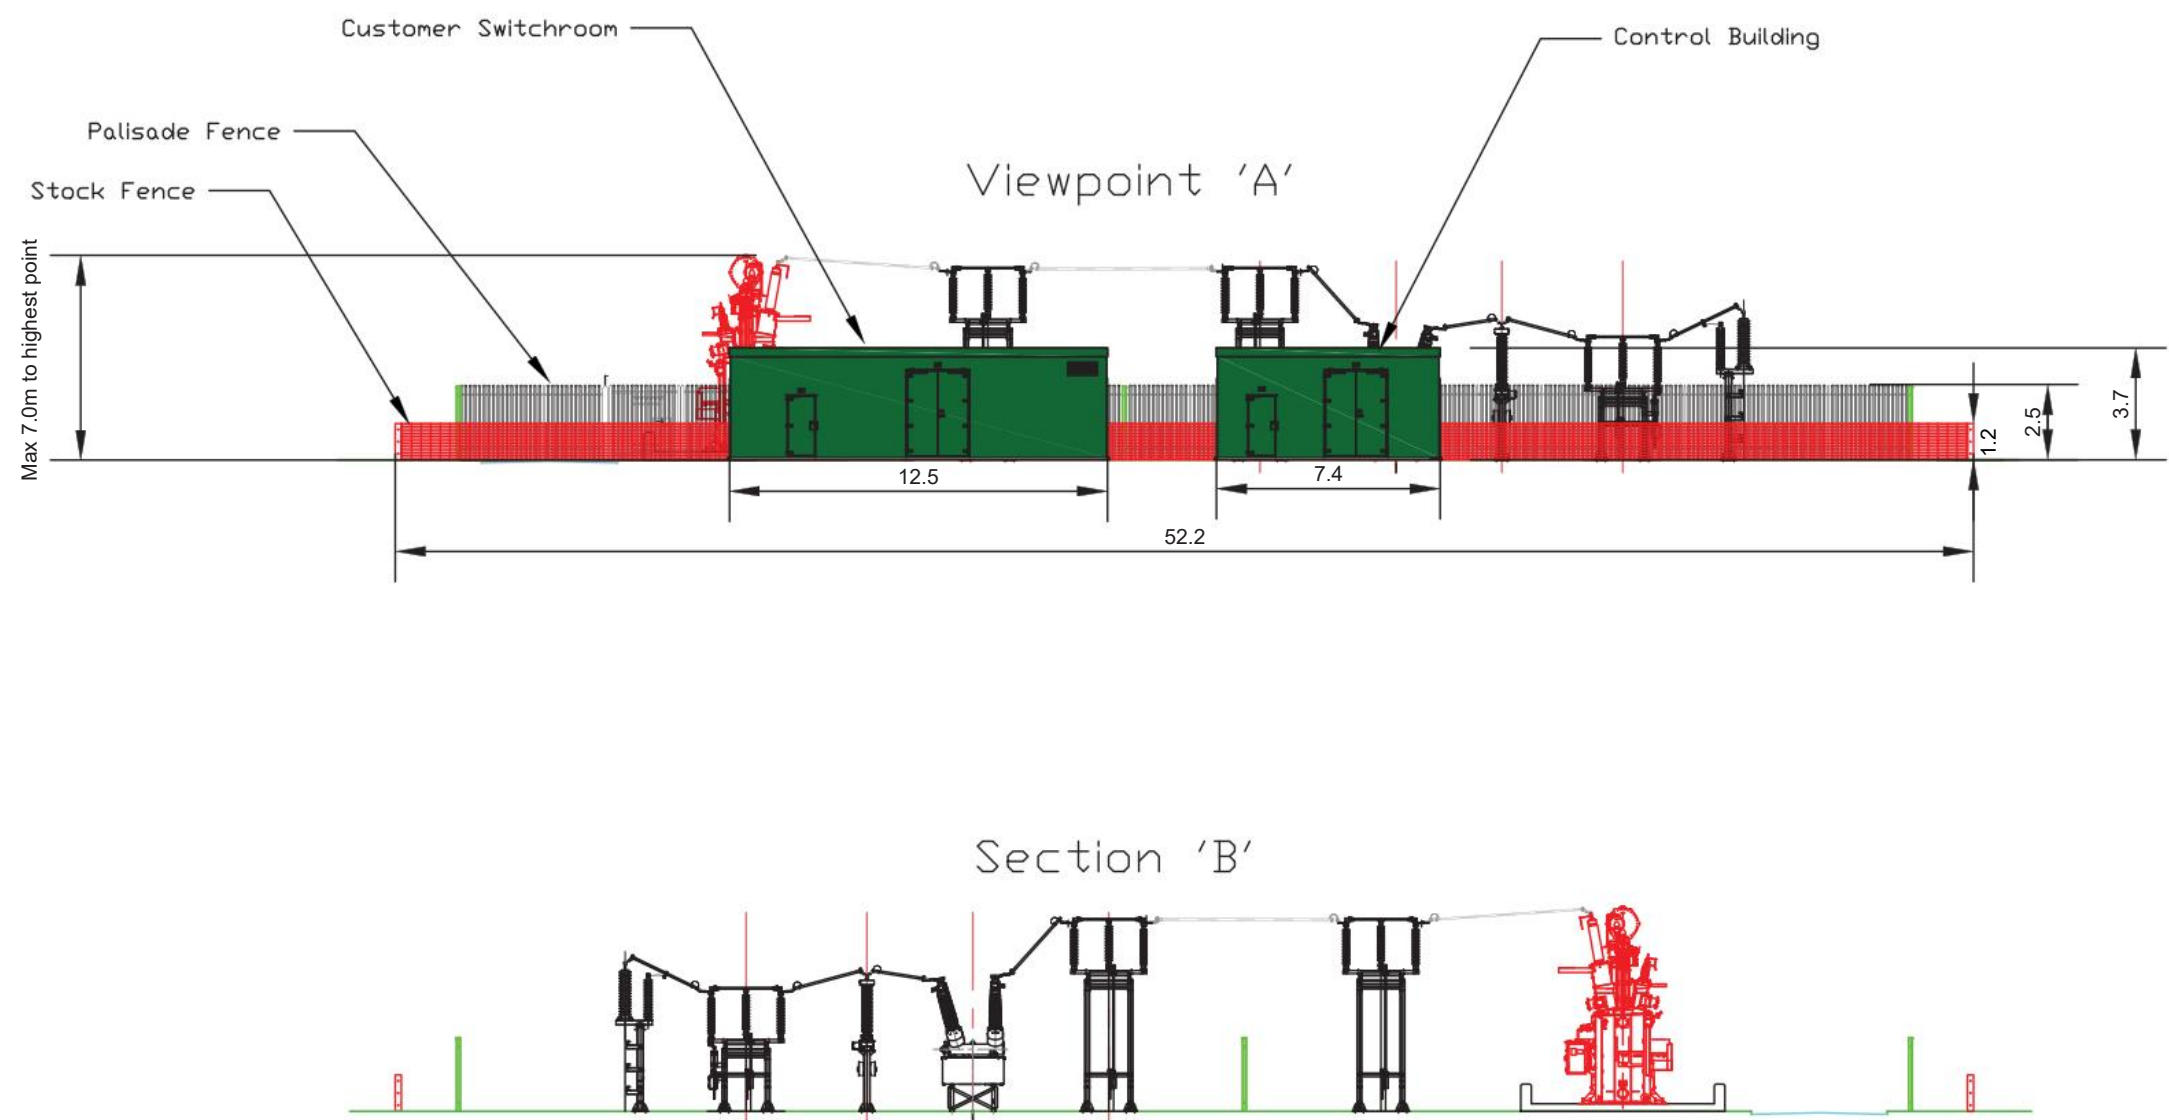

NOTES

- 1 External finish to be agreed with the LPA prior to construction
- 2 All works to comply with the most current British Standards.
- 3 This drawing is for planning purposes only and is not to be used for construction.

