
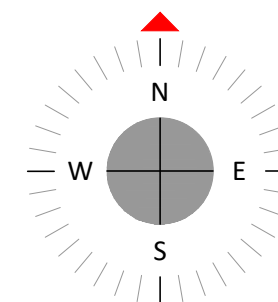


rev

date | drawn | ch'k'd

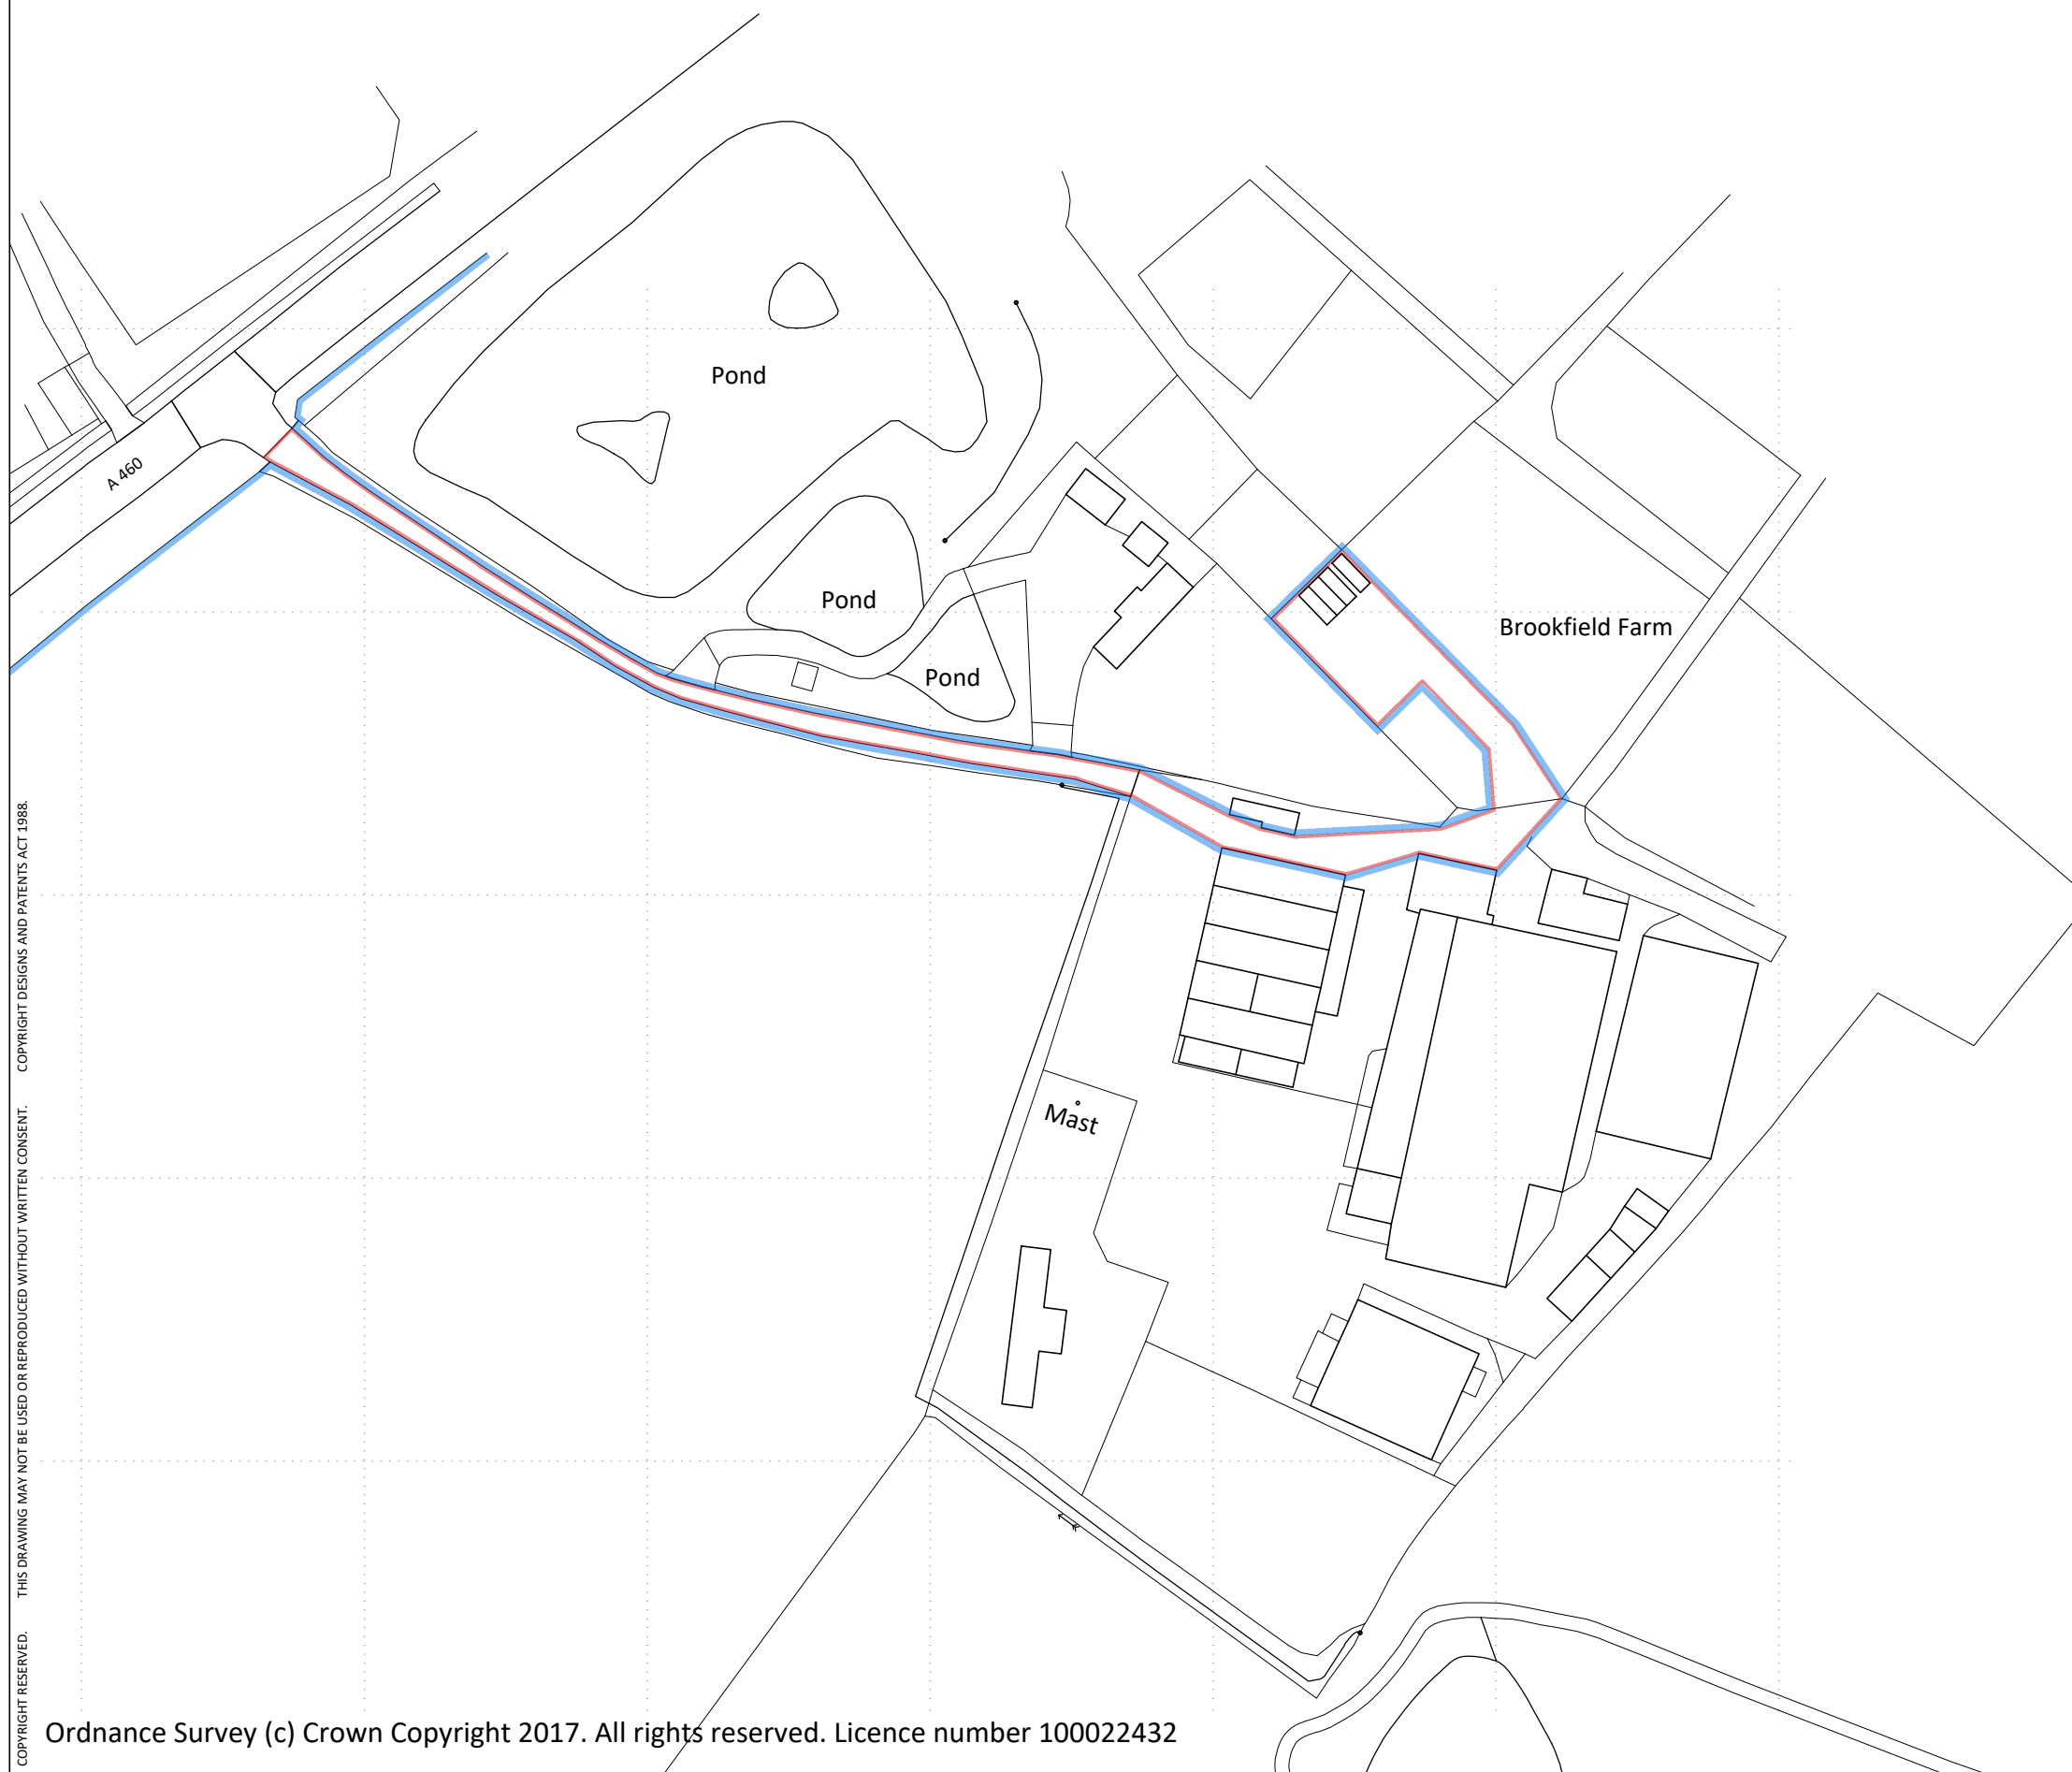

project title
Brookfield Farm - Containers
For: AJM Planning Associates

drawing title
Site Location Plan

job no.	work stage	drawing no.	rev
0173	WS1	001	

scale	date
1:1250 @ A3	March 2020

purpose
Record / Reference

COPYRIGHT RESERVED. THIS DRAWING MAY NOT BE USED OR REPRODUCED WITHOUT WRITTEN CONSENT. COPYRIGHT DESIGNS AND PATENTS ACT 1988.

Ordnance Survey (c) Crown Copyright 2017. All rights reserved. Licence number 100022432

0 100mm