

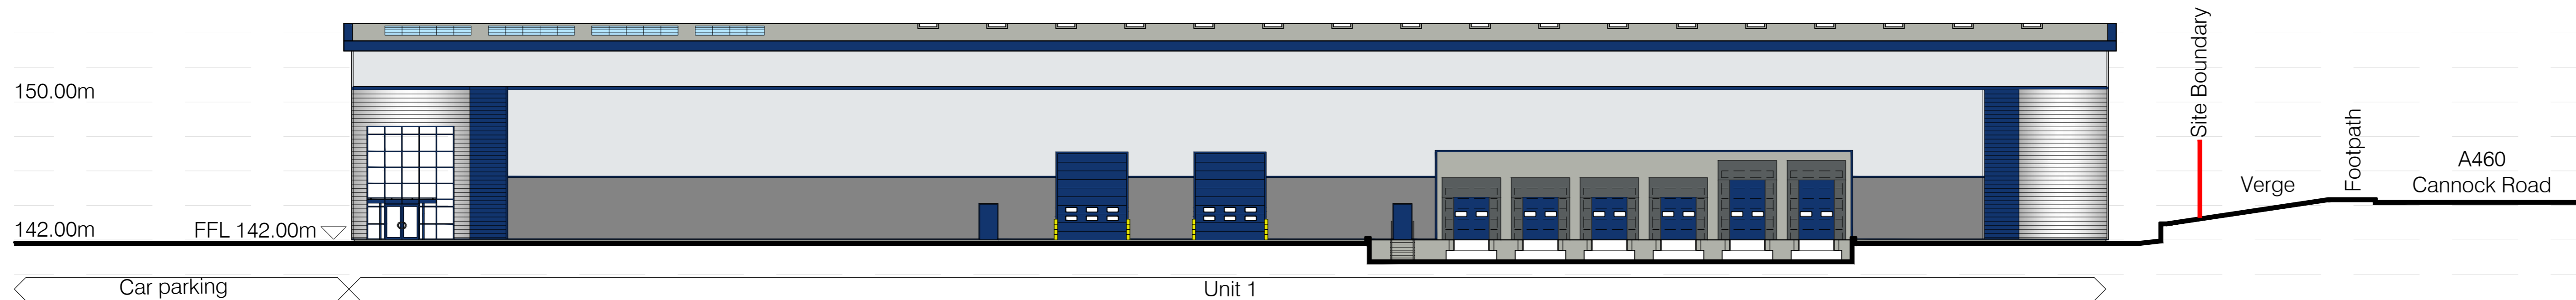


Section A-A

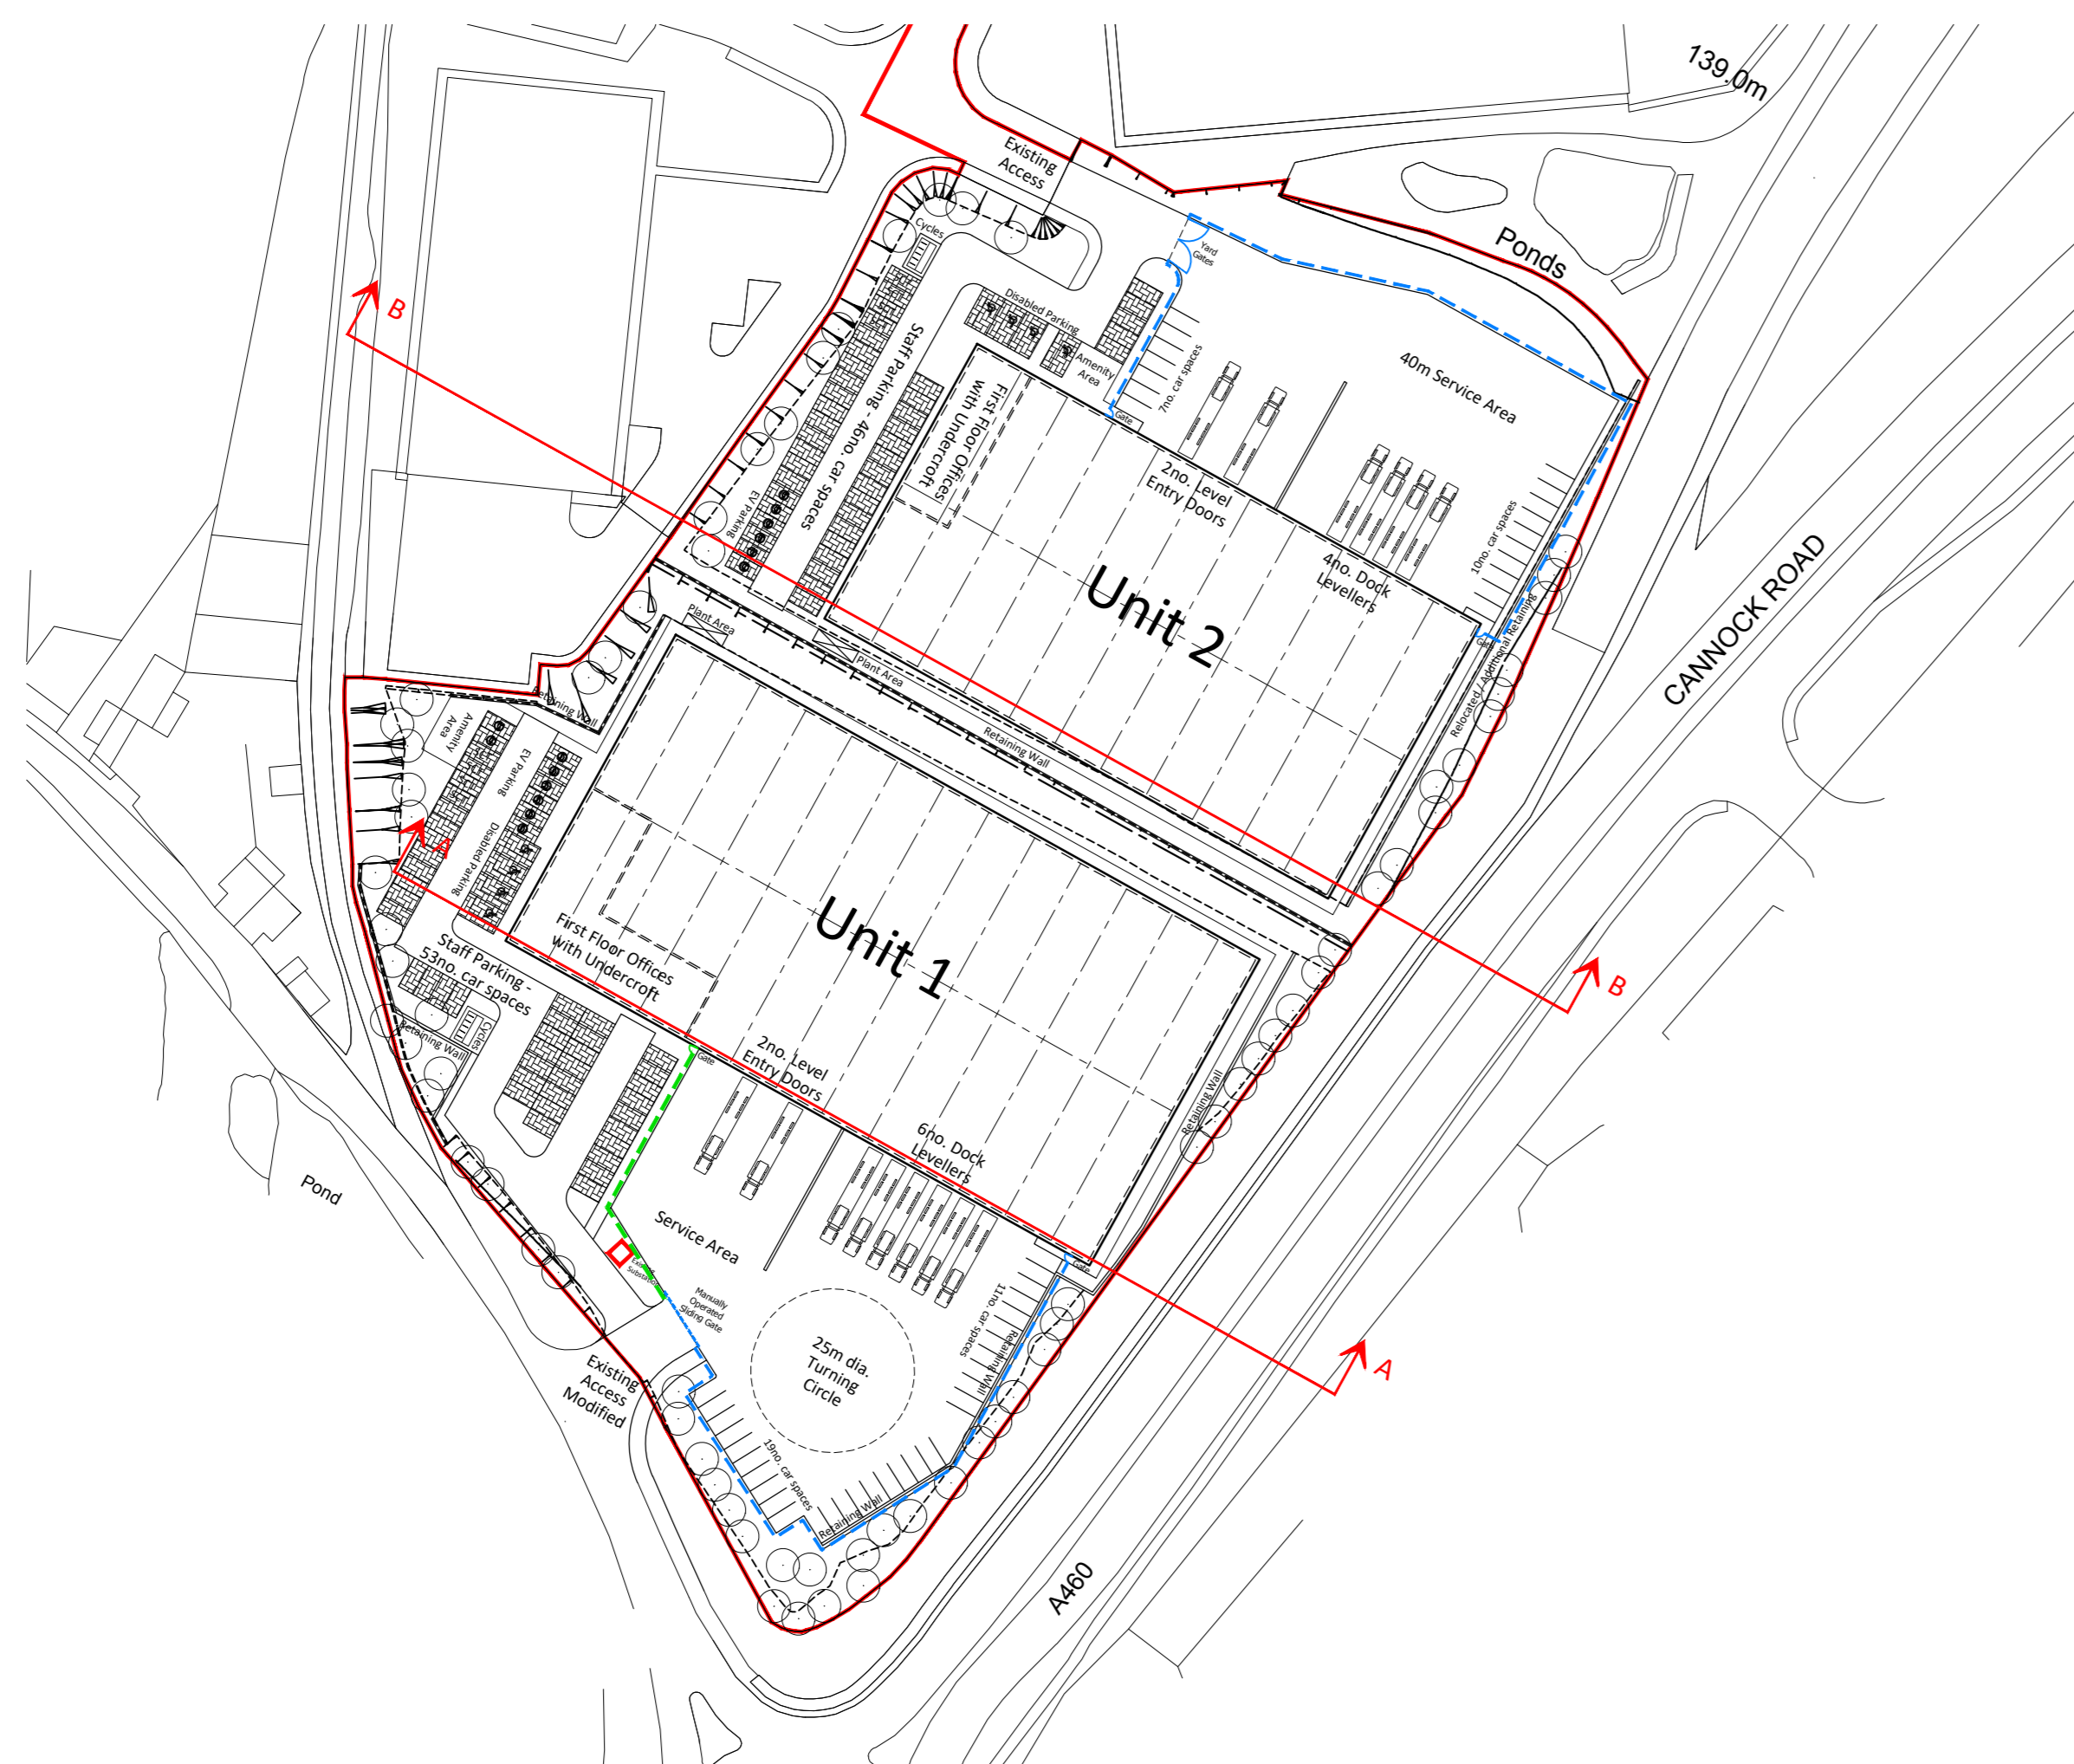

The diagram illustrates the cross-section of the proposed development. It shows the 'Existing Building' on the left, followed by 'Car parking' and 'Unit 2' on the right. A 'Site Boundary' is marked with a red line. The vertical scale ranges from 132.00m to 150.00m. The 'FFL 138.05m' is indicated. The 'A460 Cannock Road' is shown on the right, with a 'Verge' and 'Footpath' area.

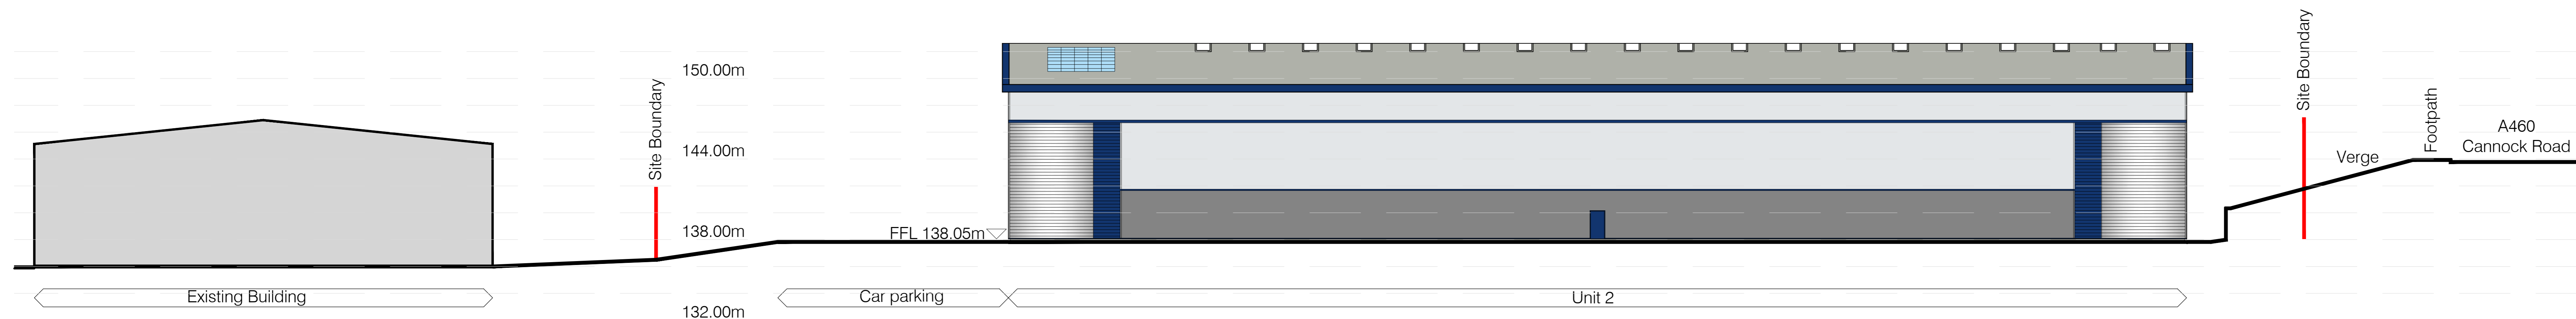

BARBERRY

Hilton Cross
Wolverhampton

Unit 1 & 2
Context Elevations

6588 - 68 Rev A

