


clay tile




facing brickwork
Flemish bonding

timber doors
stained brown
vertical planking

dpd

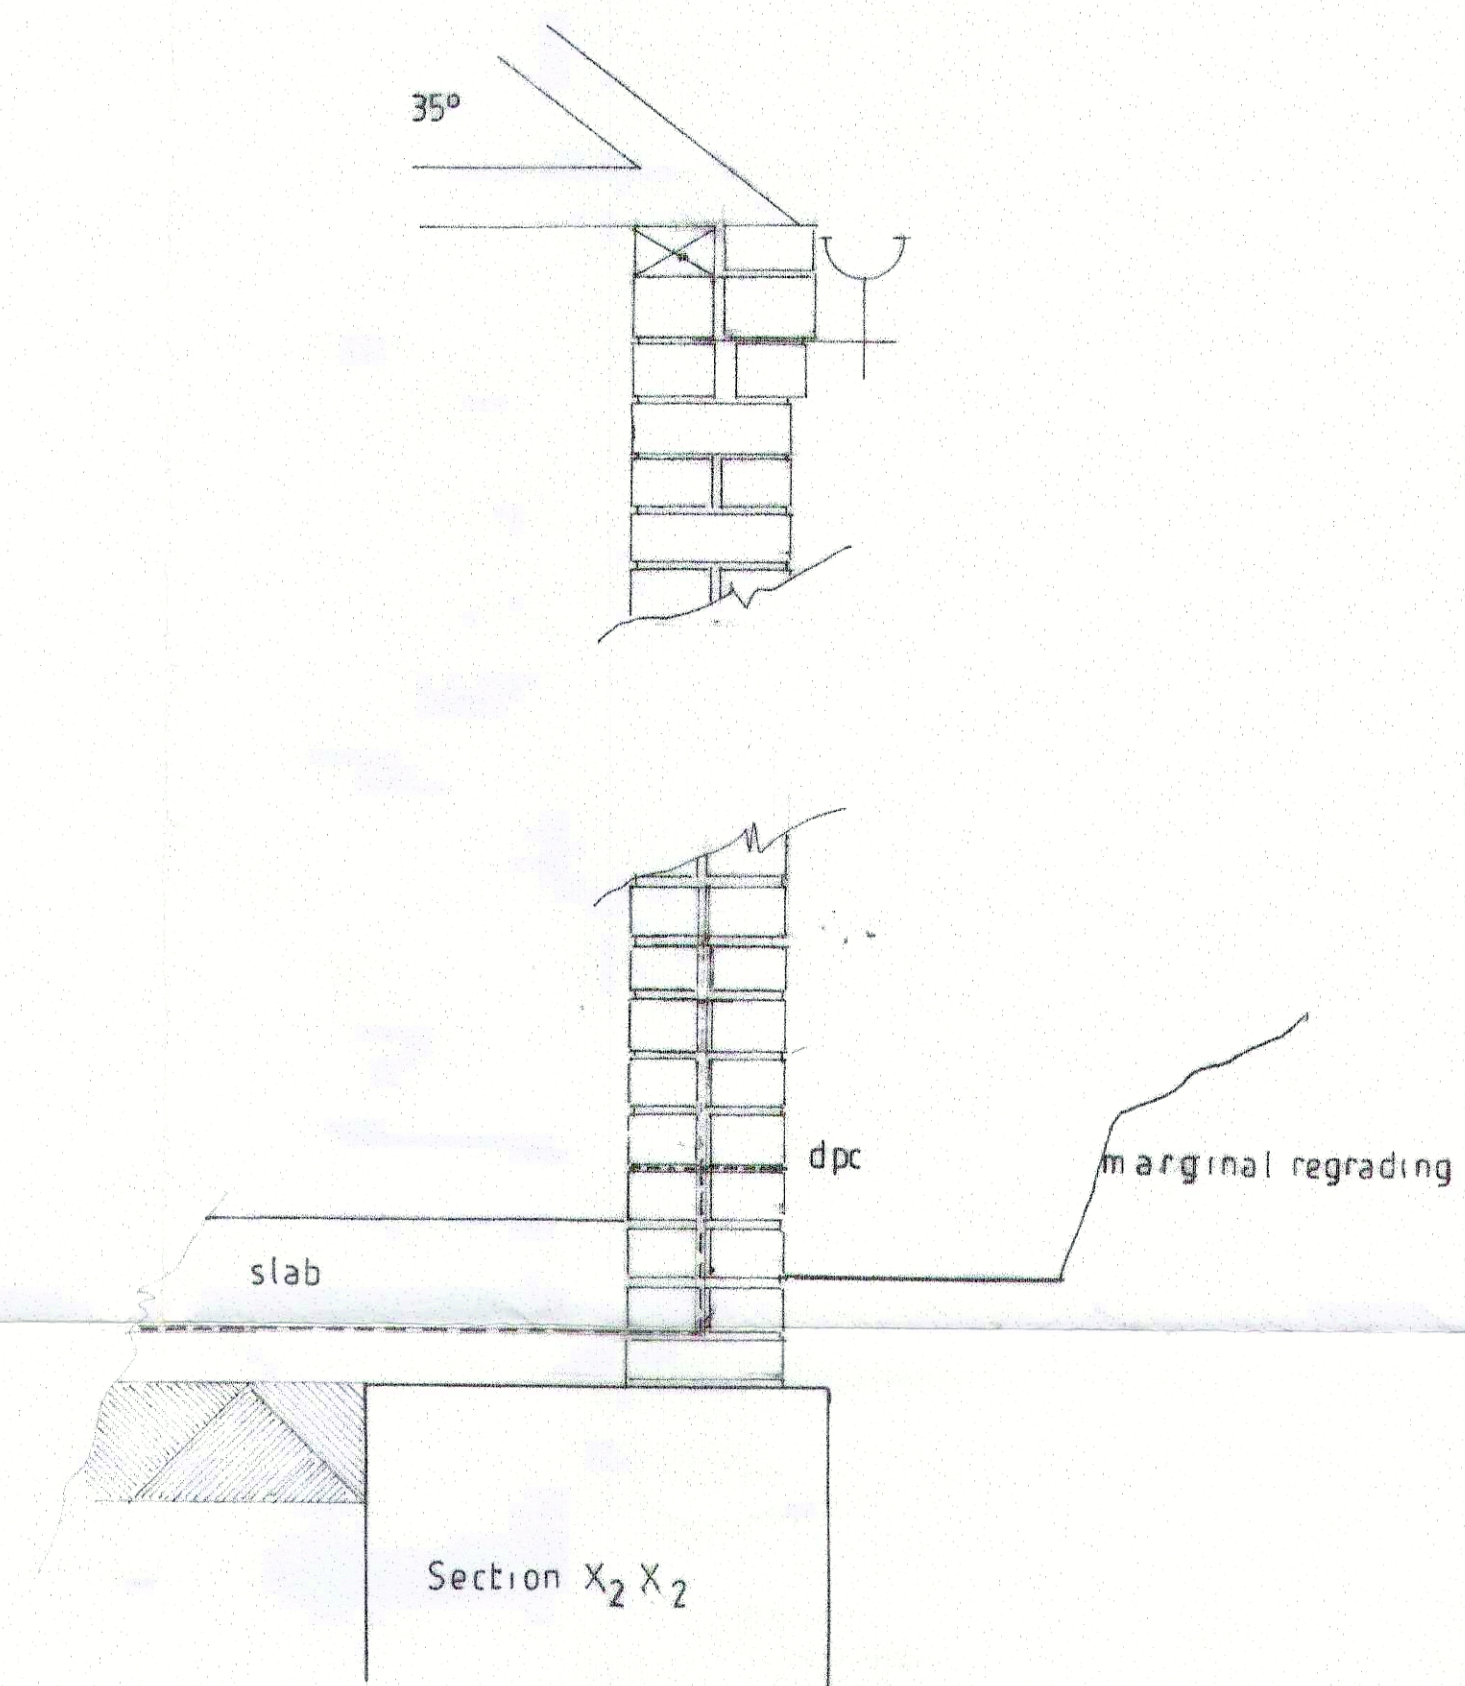

All external materials to
match dwelling

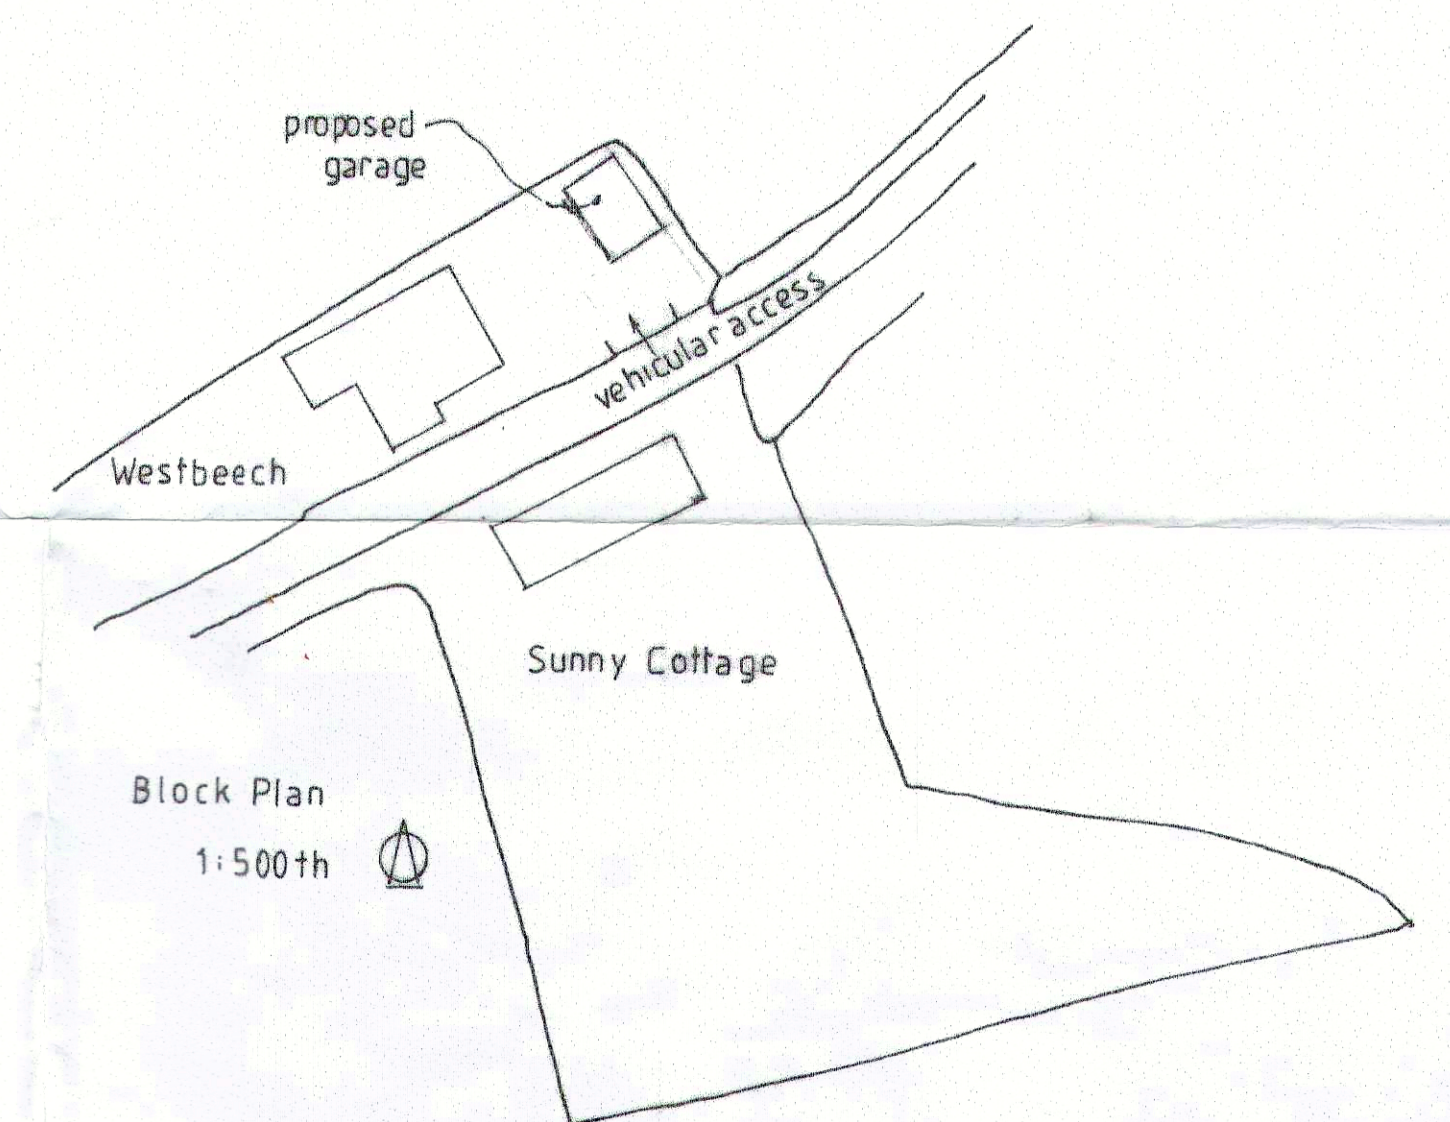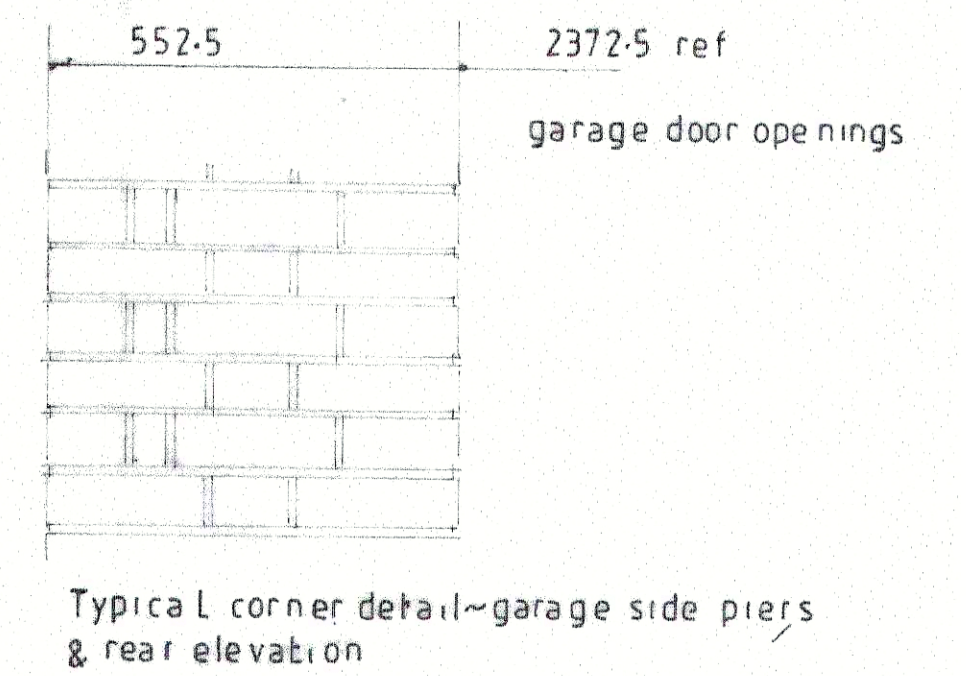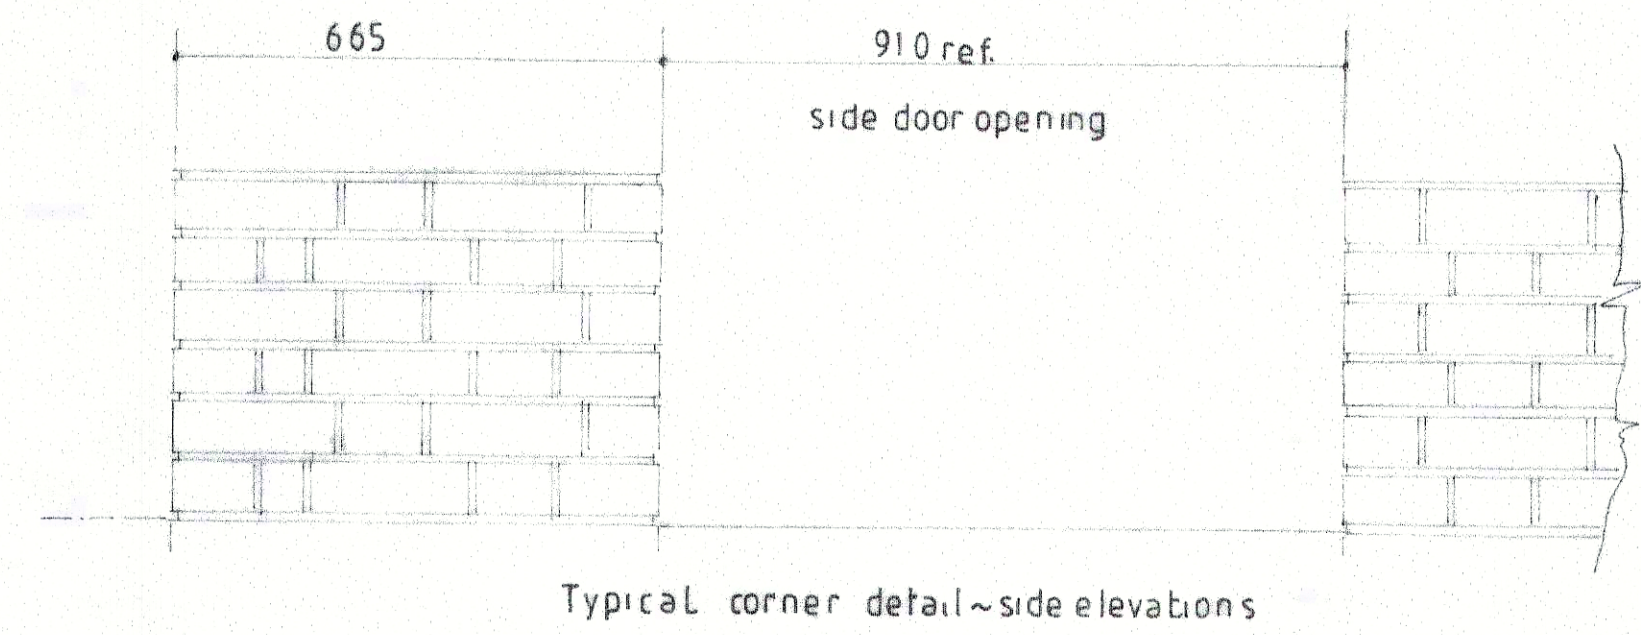

<p align="center">CONTRACTOR TO ENSURE STABILITY OF ADJACENT BUILDINGS All construction within chain boundary shall be to give any notices required under Party wall Act PRIOR TO COMMENCEMENT OF WORKS DRAINS TO BE EXPOSED AND ANY NEW RUNS ARRANGED TO LA APPROVAL SUBJECT TO LOCAL AUTHORITY APPROVAL SEE ALSO CONSTRUCTION NOTES</p>			
<p align="center">K. J. Bradley Woodhouse Croft Woodhouse Lane Albrighton Wolverhampton WV7 3JW T: 01902 373 248 www.plans4u.co.uk E: office@plans4u.co.uk</p>	<p align="center">EDITION 1 A</p> <p align="center">SCALES ELEVATIONS PLANS SECTIONS 1:100 & 1:50</p>	<p align="center">File Ref 15-024</p> <p align="center">MAY 2016 DATE: 06-12-2013</p>	<p align="center">Sheet 1 of 1</p>
<p align="center">Mr R Griffiths</p>	<p align="center">Proposed detached garage</p> <p align="center">Site:- West beech, Bellhurst Lane, Wheaton Aston ST18 9QS</p>		