

ENTRY - EASTBOUND



EXIT - EASTBOUND


SCALE 1:250m  
SCALE BAR FOR INFORMATION ONLY

PRELIMINARY DRAWING:  
THIS DRAWING IS FOR PRELIMINARY PURPOSES  
ONLY AND MUST NOT BE READ AS A  
CONSTRUCTION ISSUE.  
IT INDICATES DESIGN INTENT ONLY AND IS  
SUBJECT TO AMENDMENT DURING FINAL DESIGN  
DEVELOPMENT.

PLANNING GENERAL NOTES:

1. THE DRAWINGS, DESIGN AND ALL INFORMATION CONTAINED THEREIN ARE THE SOLE COPYRIGHT OF CANHAM CONSULTING LTD AND ANY REPRODUCTION IS FORBIDDEN UNLESS PERMISSION IS OBTAINED IN WRITING.
2. ALL DRAWINGS SHALL BE READ IN CONJUNCTION WITH ALL RELEVANT OTHER DRAWINGS AND SPECIFICATIONS.
3. ANY DISCREPANCIES BETWEEN THE INFORMATION GIVEN BY THE ENGINEER, AND THAT PROVIDED BY OTHERS, MUST BE REFERRED TO THE ENGINEER BEFORE THE AFFECTED WORKS PROCEED.
4. DIMENSIONS MUST NOT BE SCALED FROM THE ENGINEER'S DRAWINGS.
5. ALL DIMENSIONS ARE IN METRES UNLESS NOTED OTHERWISE.
6. THE INFORMATION SHOWN DOES NOT CONSTITUTE TECHNICAL APPROVAL FROM THE RELEVANT AUTHORITIES AND COULD BE SUBJECT TO CHANGE POST PLANNING.


VEHICLE SWEEP PATH - KEY TO SYMBOLS

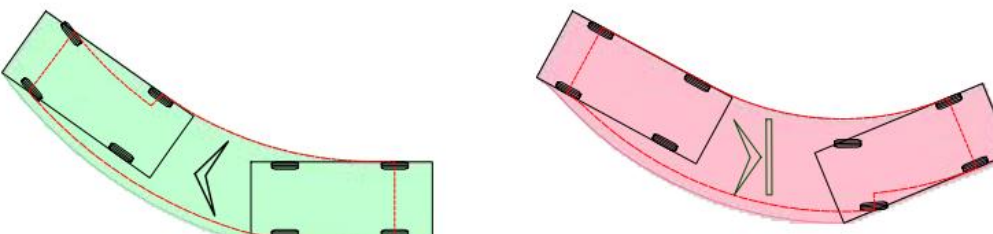

VEHICLE MOVING FORWARD  
BODY OUTLINE - GREEN SHADING  
WHEEL TRACK - RED DOTTED LINE

VEHICLE MOVING IN REVERSE  
BODY OUTLINE - RED SHADING  
WHEEL TRACK - RED DOTTED LINE

VEHICLE DETAILS

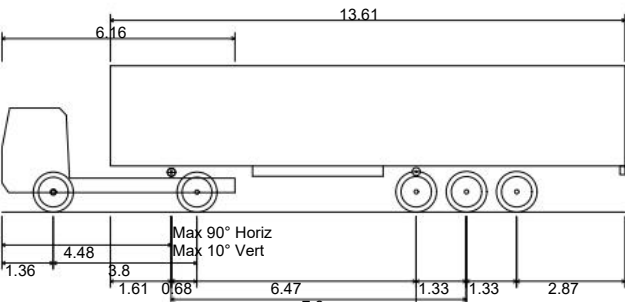

FTA Design Articulated Vehicle (2016)  
Overall Length 16.480m  
Overall Width 2.550m  
Overall Body Height 3.870m  
Min Body Ground Clearance 0.515m  
Max Track Width 2.470m  
Lock to lock time 3.00s  
Kerb to Kerb Turning Radius 6.600m

P03	05.06.23	ACCESS ROAD REVISED.	SAH	MR
P02	22.05.23	PLANS UPDATED	SAH	MR
P01	16.05.23	PRELIMINARY ISSUE	SAH	MR
rev	date	details	drawn	checked



Structural Engineers Civil Engineers Building Surveyors

+44 (0)1603 430650 | mail@canhamconsulting.co.uk | www.canhamconsulting.co.uk

client  
ENGENA LTD

architect

project  
PRESTON HILL SOLAR FARM  
LEVEDALE ROAD PENKRIDGE

title  
VEHICLE SWEEP PATH ANALYSIS

CCL ref: 218808  
drawn: SAH  
design: MR  
scale: 1:250m  
size: A1 (L)  
date: 09.05.23

status:  
S2 - SUITABLE FOR INFORMATION

drawing number: 218808-CCL-XX-00-DR-C-5000  
revision: P03

© This drawing is copyright and is not to be reproduced without the written permission of Canham Consulting Ltd

THIS DESIGN IS PRODUCED IN ACCORDANCE WITH THE CONSTRUCTION (DESIGN AND MANAGEMENT) REGULATIONS 2015 INCORPORATING THE APPROVED CODE OF PRACTICE REGULATIONS 2, 3 AND 7. IT IS THE RESPONSIBILITY OF THE CLIENT TO ENSURE THAT THE DESIGN IS SUITABLE FOR THE INTENDED USE AND THAT THE DESIGN IS NOT USED FOR ANY OTHER PURPOSES.