


SITE LAYOUT PLAN

SCALE 1:500

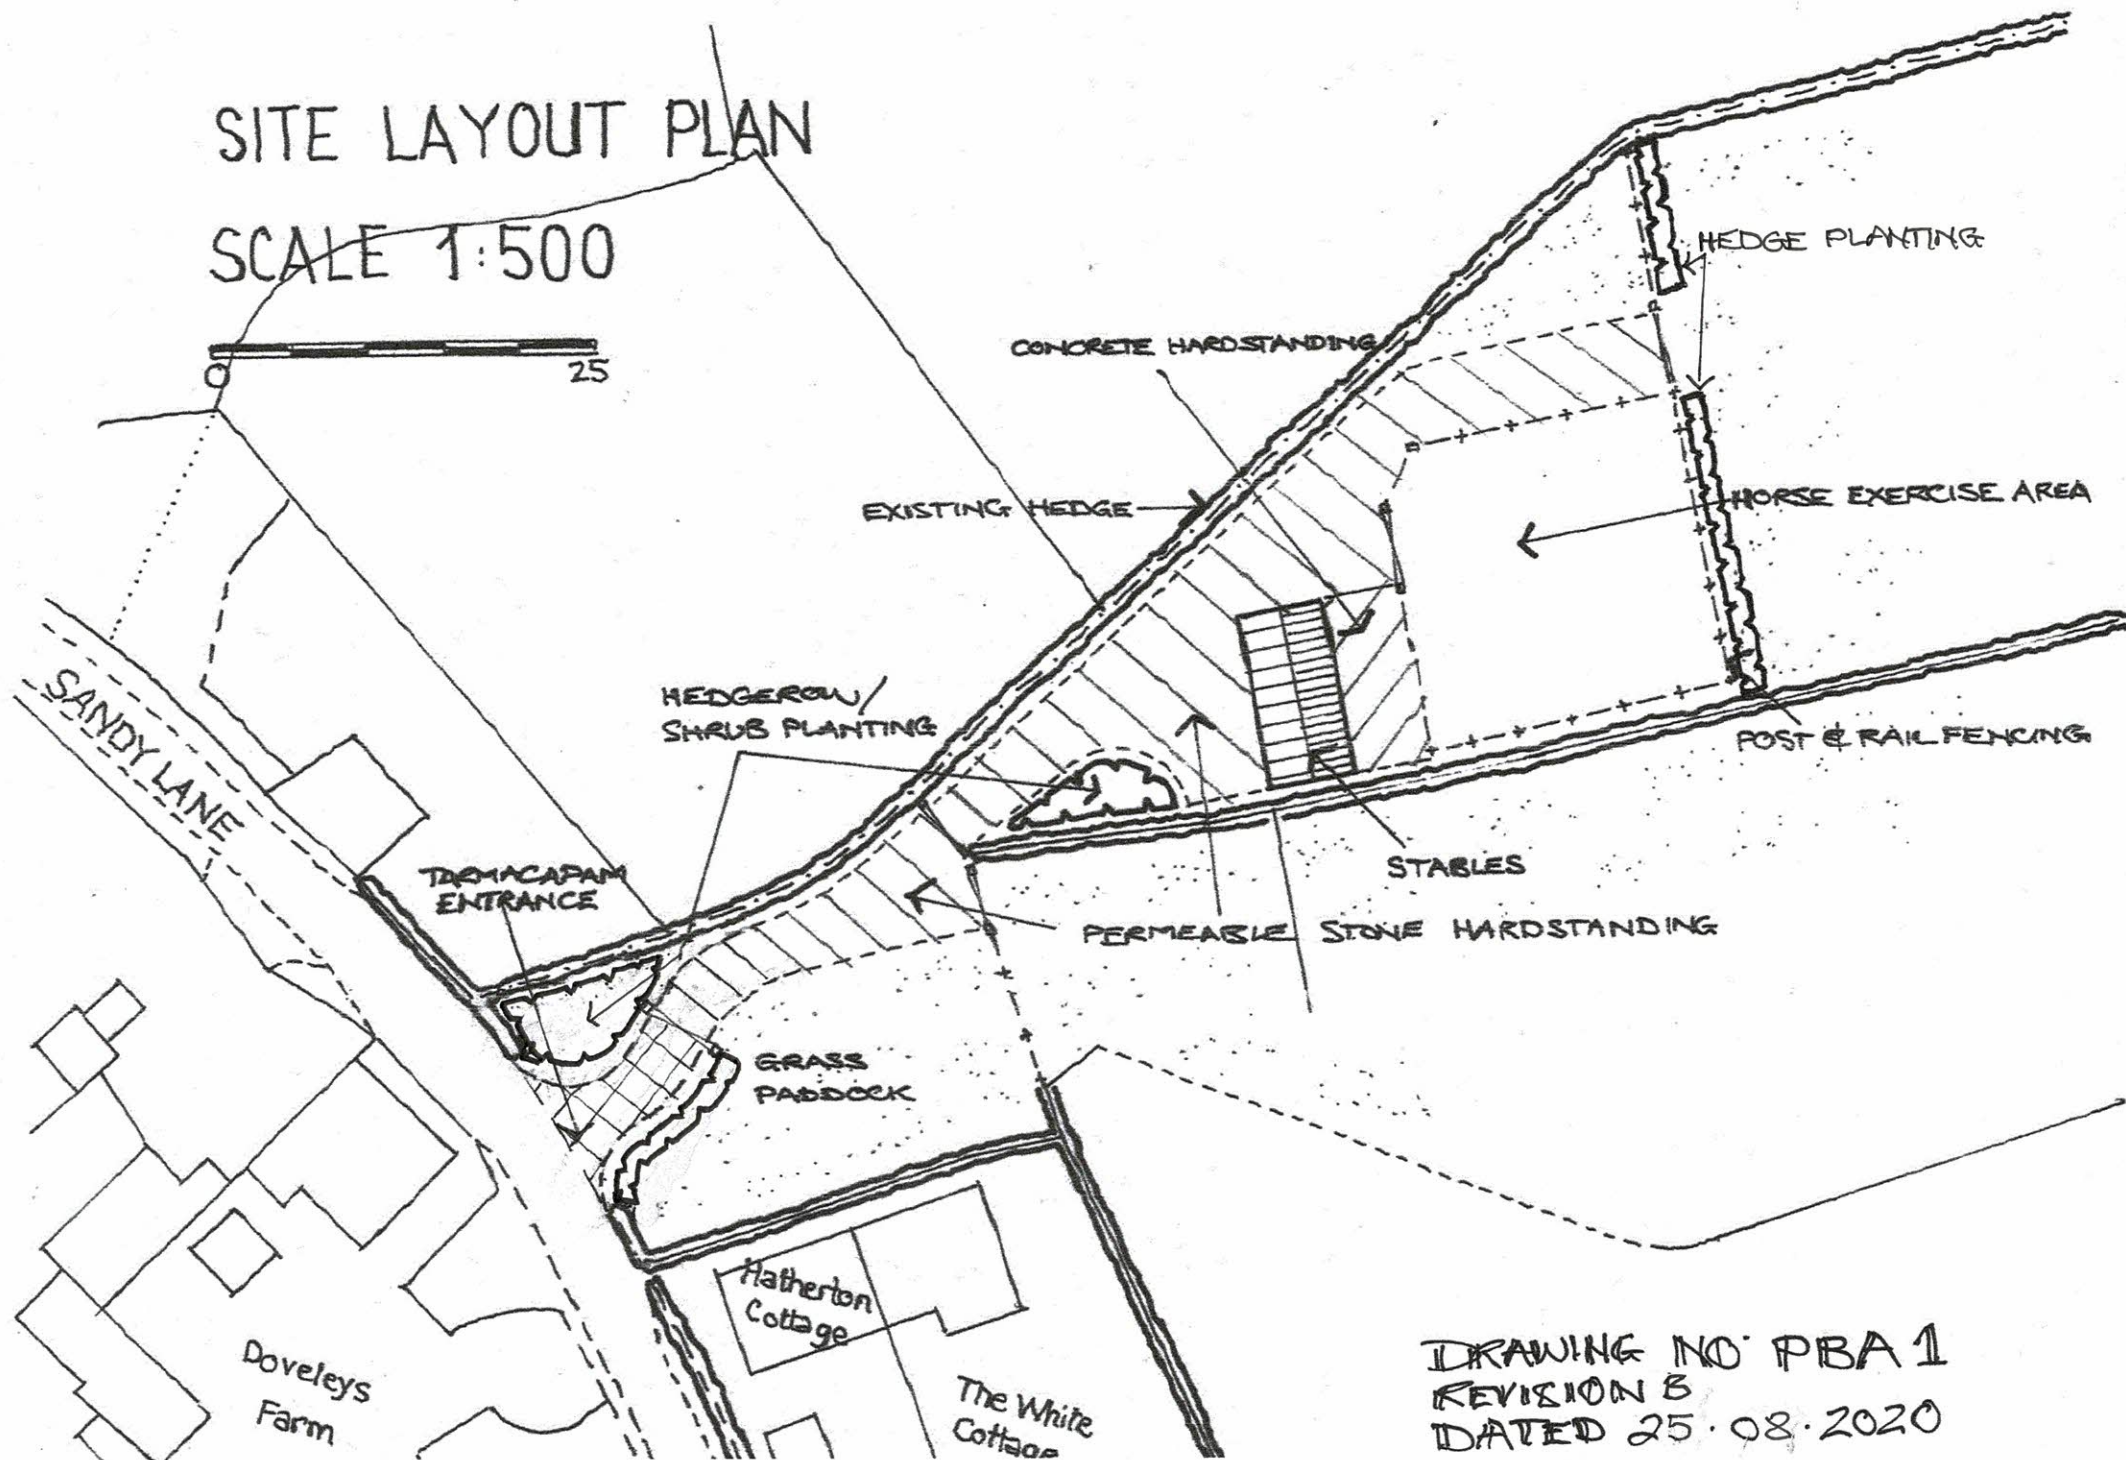

DRAWING NO PBA 1
REVISION B
DATED 25.08.2020