

# Central Design Consultants Ltd.

Civil Structural Building

The Old Chapel, Blinton Street, Sedgley, West Midlands, DY3 1JB  
Tel: 01902 662244 www.centraldesignconsultants.co.uk

Job Title


ND Brown Ltd., Slade Heath  
Garage, Old Stafford Road,  
Coven, Wolverhampton,  
WV10 7PD

Date 06.01.22

Drawn CS

Job No.

2033-082-sk1a

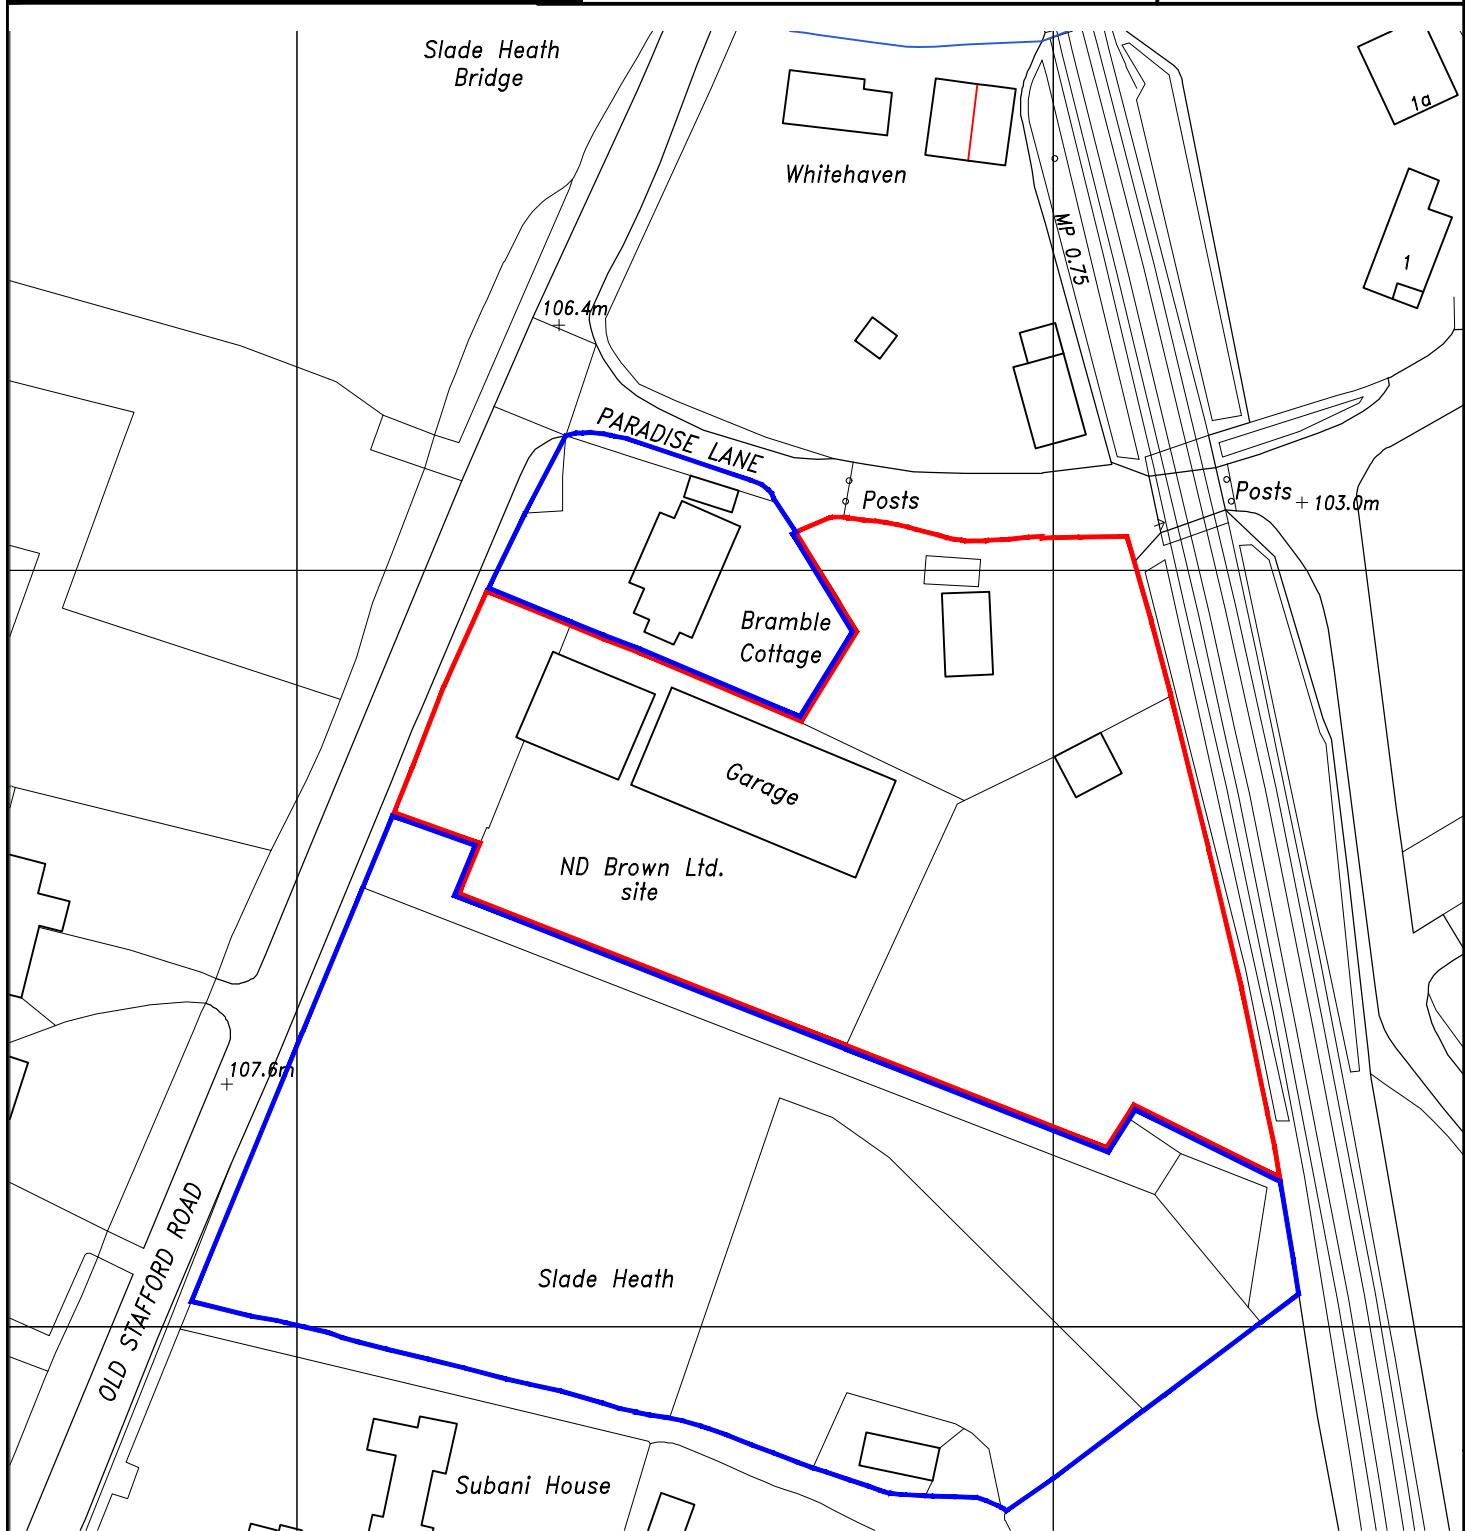

© Crown copyright and database rights 2021 OS 100035409

Reproduction in whole or in part is prohibited  
without the permission of Ordnance Survey.

Location Plan  
A4 at 1:1000

This drawing is to be read in conjunction with any other Central Design Consultants Ltd drawings

All details and dimensions are to be confirmed on site by contractor, prior to works commencing or any ordering of materials. Should any discrepancy be noted between design details/drawings and with dimensions or details on site, Central Design Consultants should be notified and guidance obtained prior to proceeding with any works. This drawing is only 'for construction' if specifically noted as such

The contractor is responsible for maintaining the structural stability of the structures, ground and excavation at all times and the design, detail & installation of all necessary temporary works

Do not scale off this drawing - use figured dimensions only ! If in any doubt - ask !!