



REAR ELEVATION South

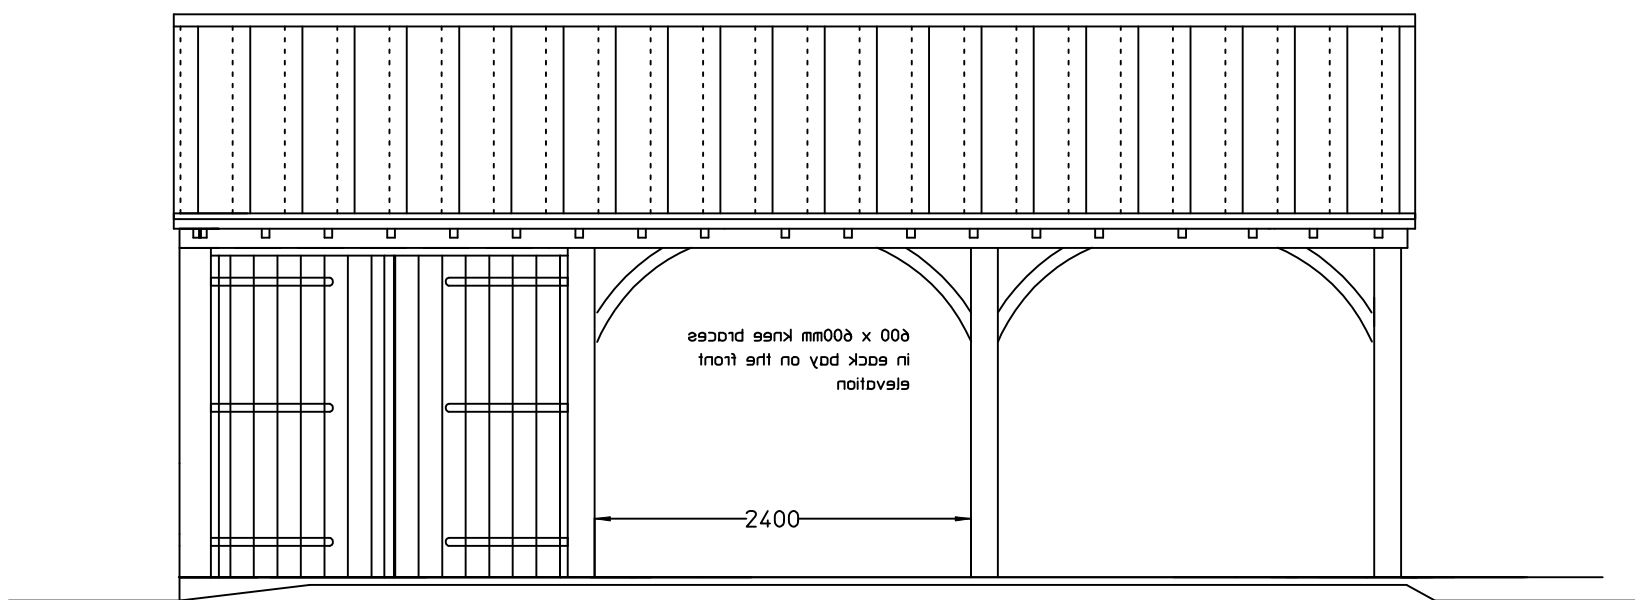


FRONT ELEVATION North

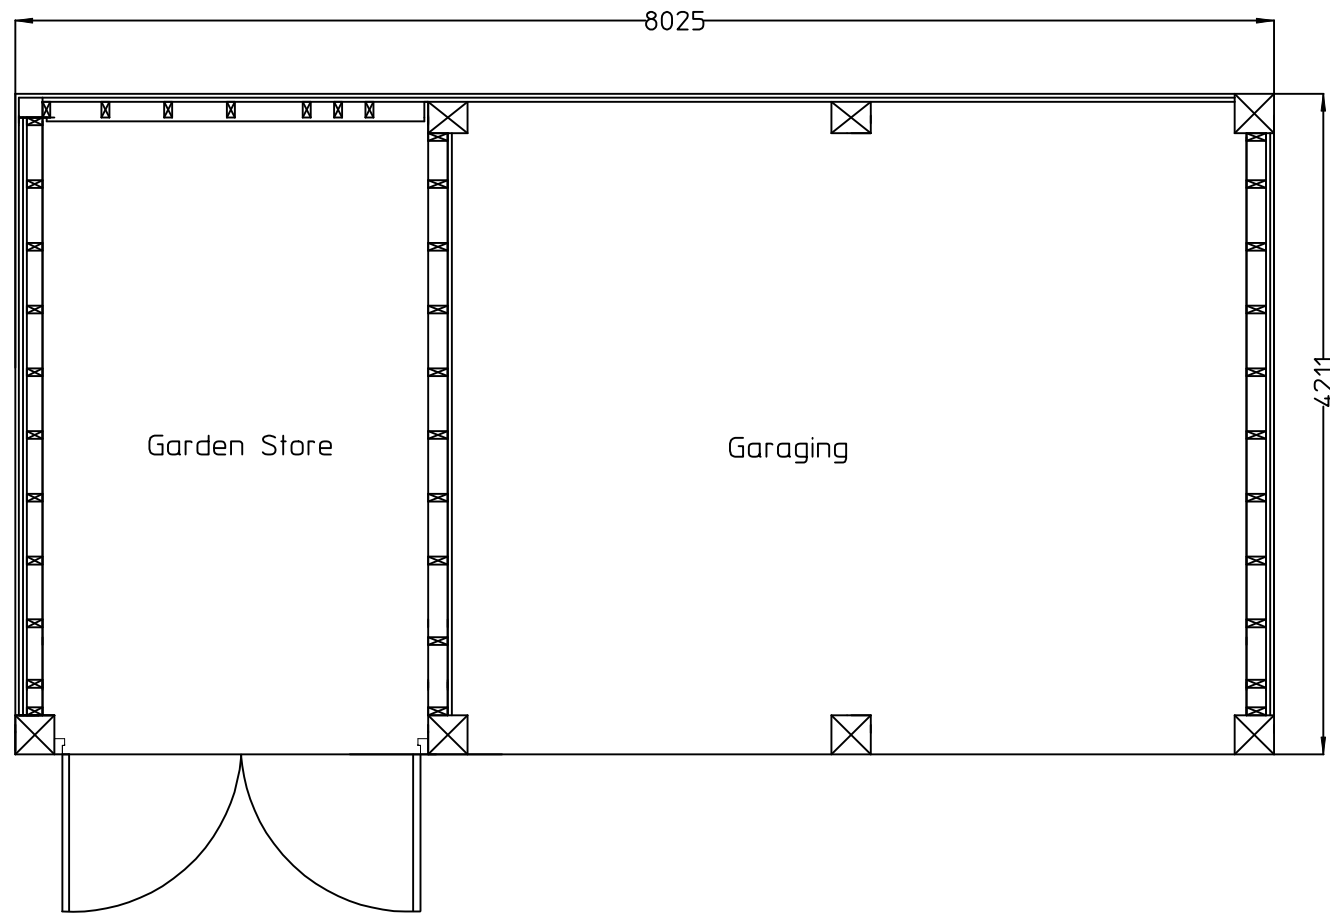


FLOOR PLAN




ROOF PLAN

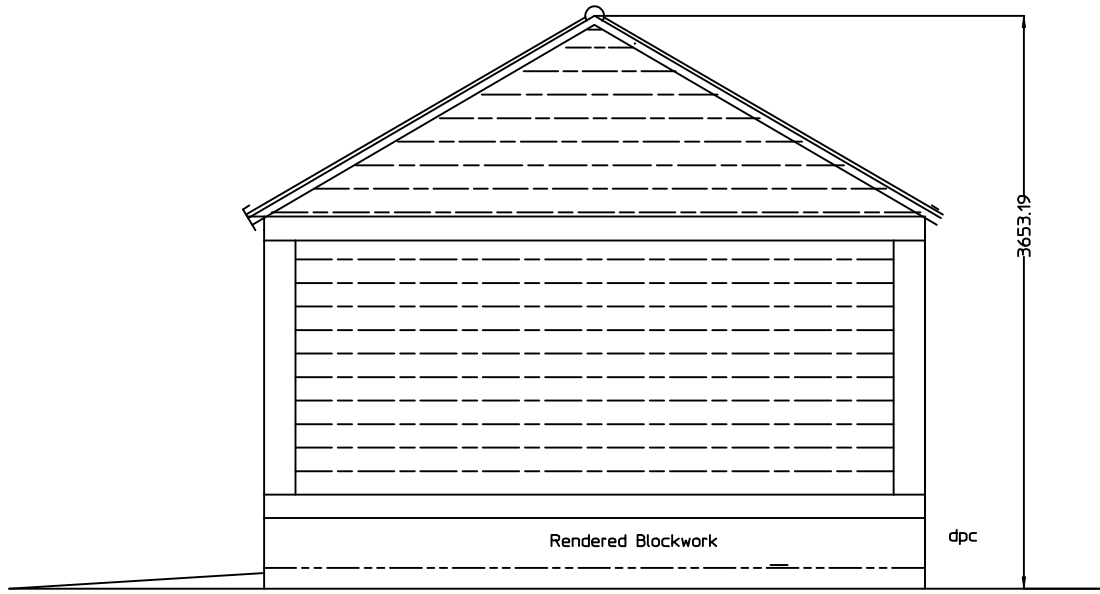

West

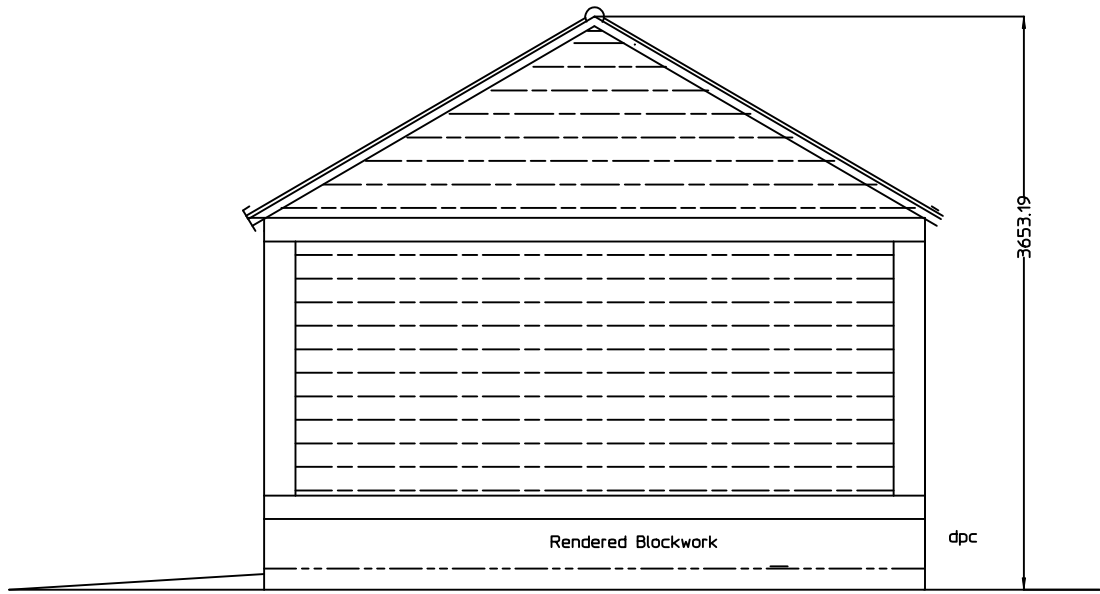

East

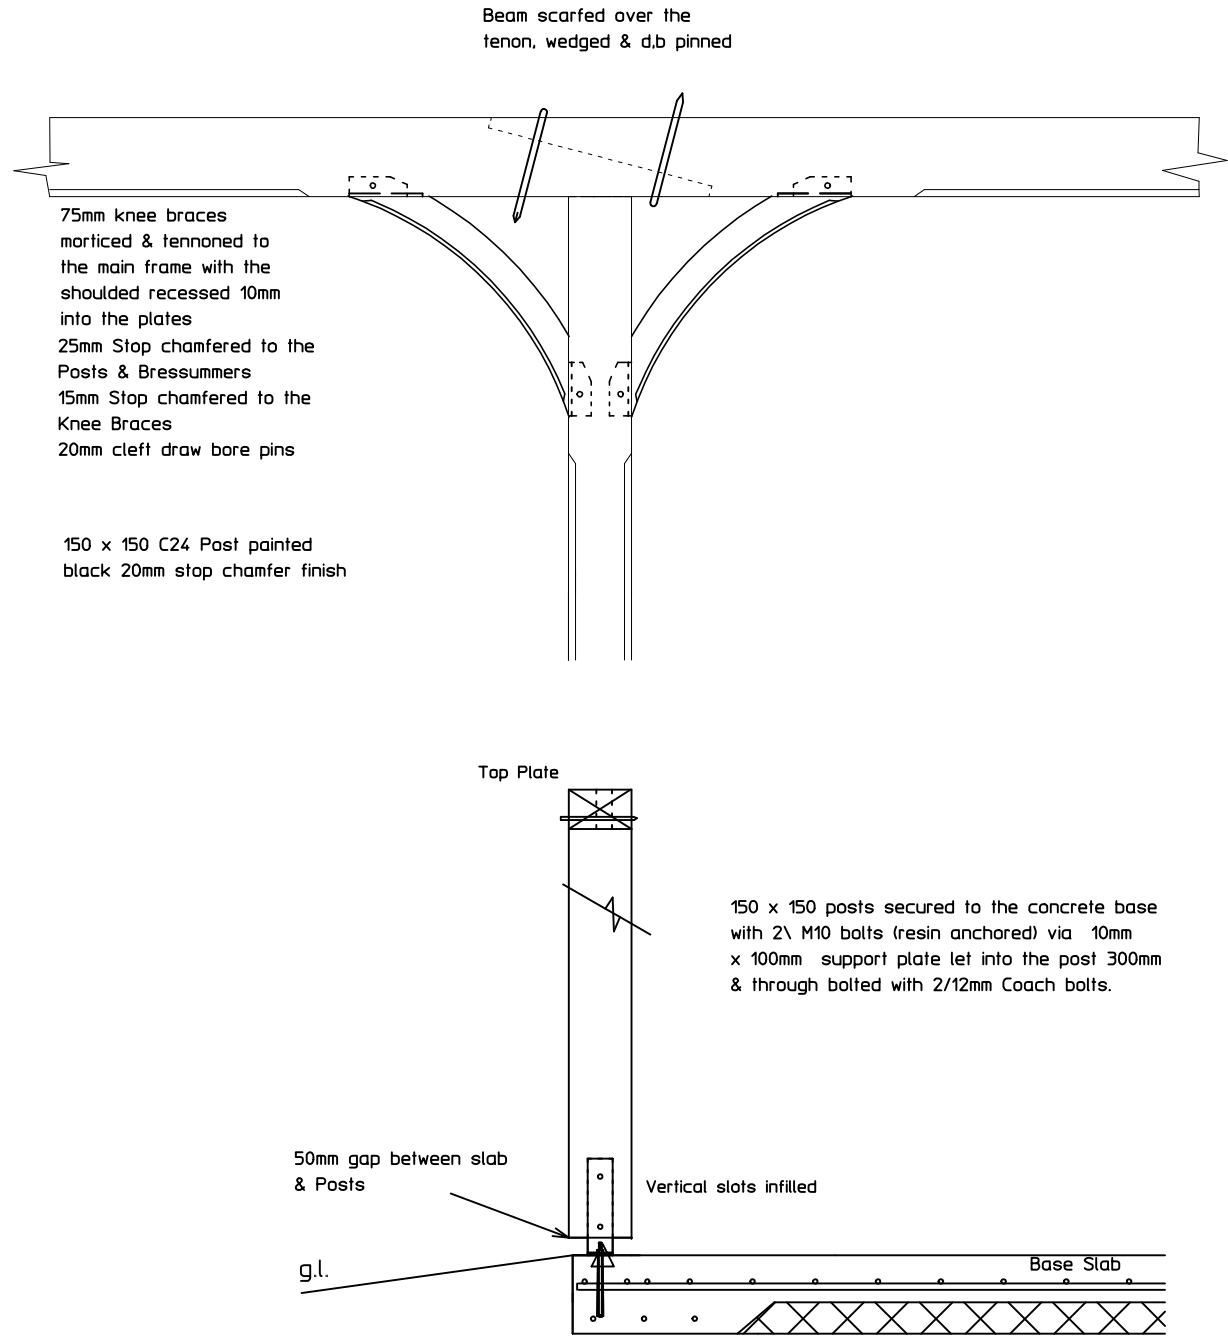

Rev. -