


Section AA
scale: 1:100@A2

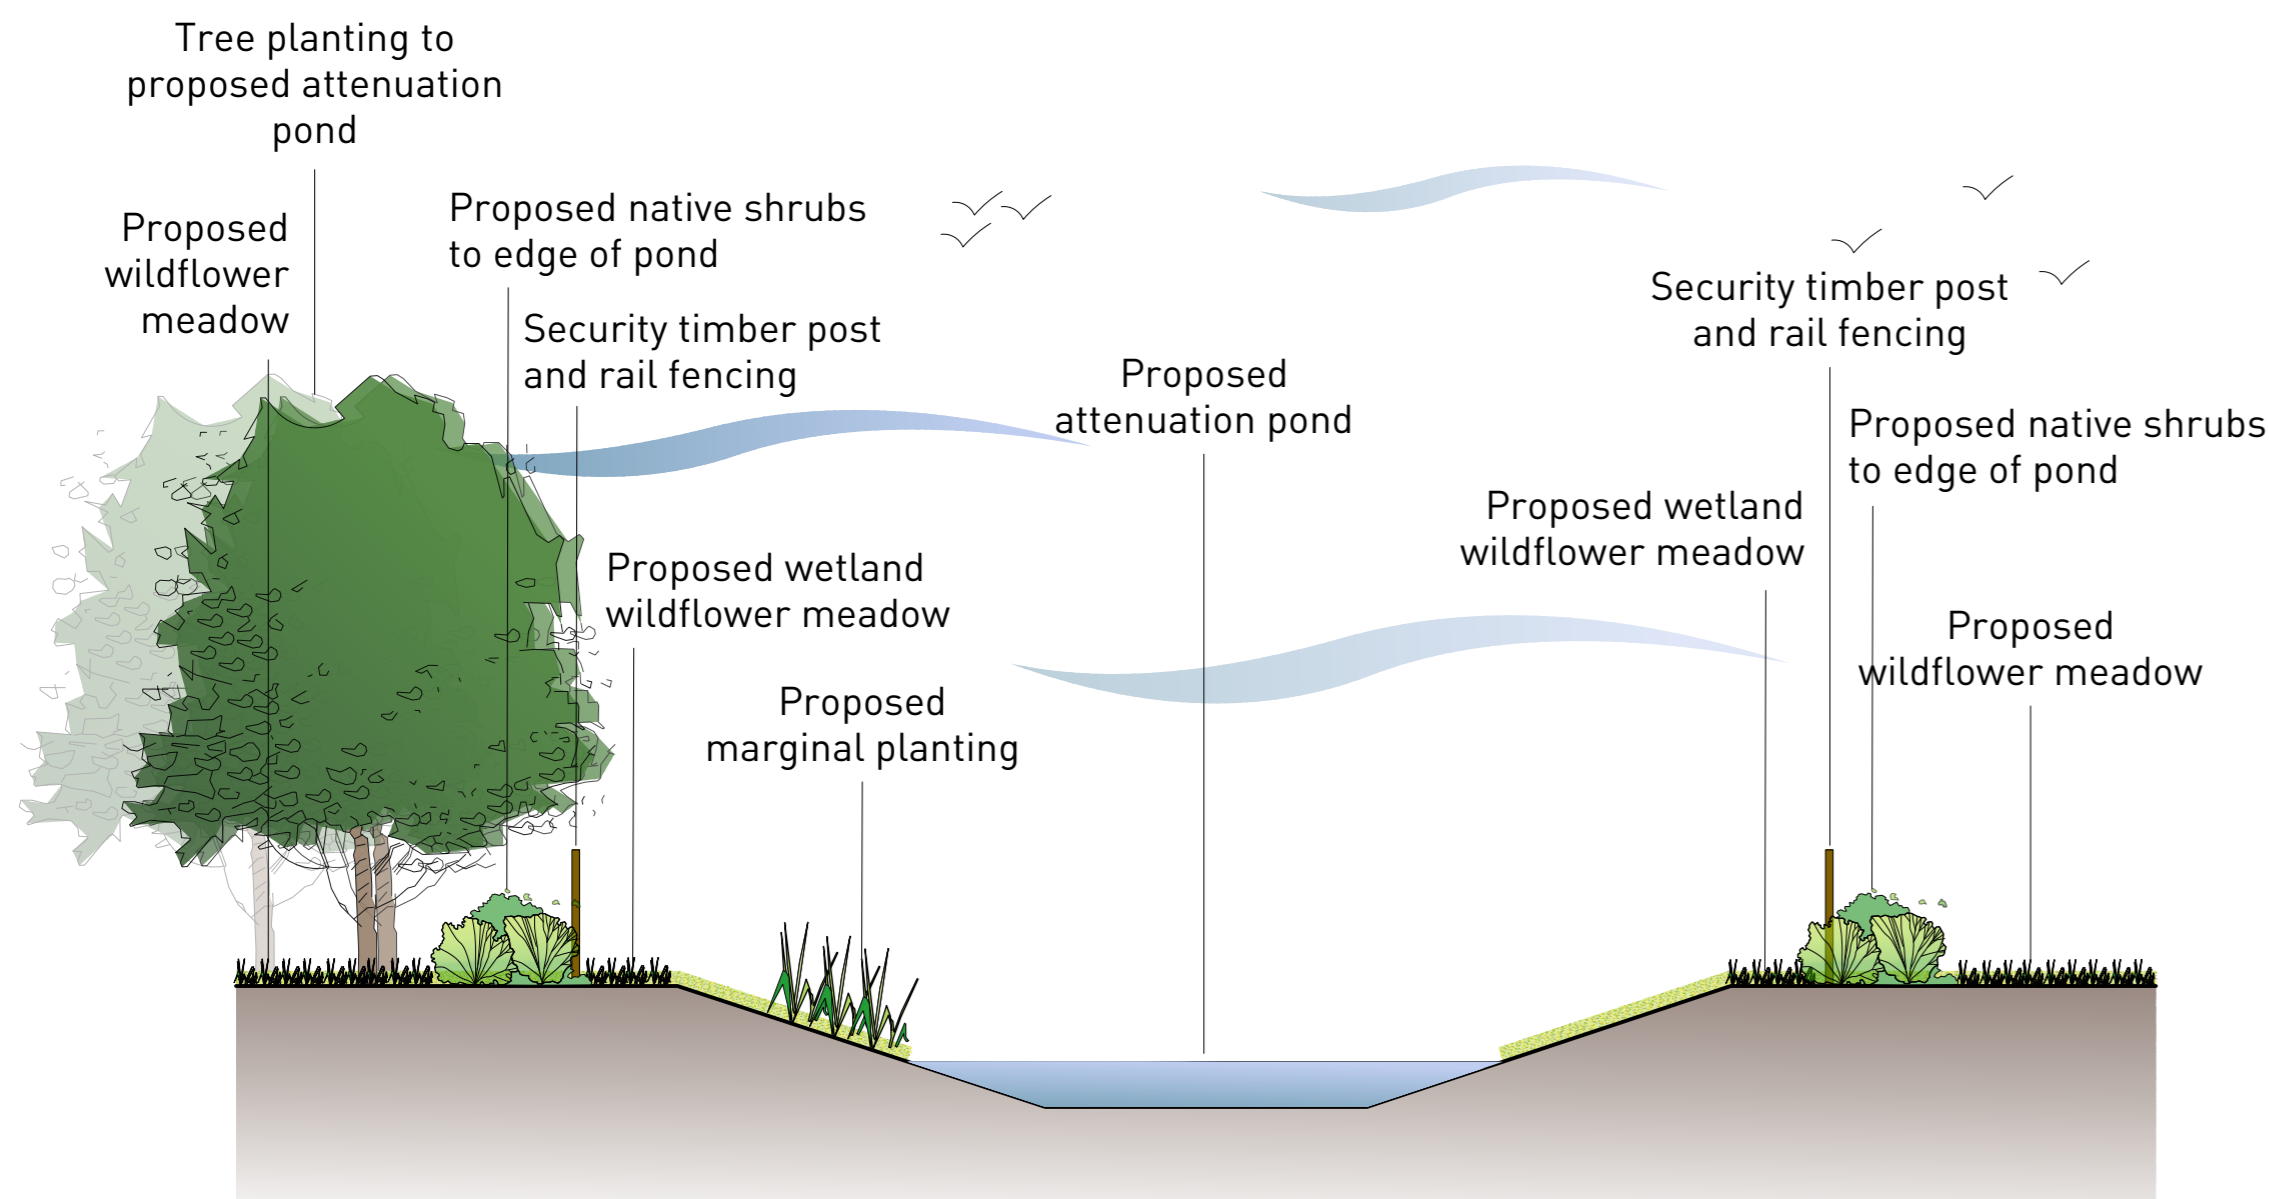

Section BB
scale: 1:100@A2



Section Location Plan
scale: 1:1000@A2

A- [28/08/2020 JZA] Updated to amended swale
location
Revisions:
First Issue- 24/08/2020 JZA

Great Chatwell, Poultry
Farm

Illustrative Landscape Sections - Attenuation Pond & Swale

Drawing Ref: P19-1042_07-A

Client: **AMBERREI**

Date : 24/08/2020
Drawn by : JZA
Checked by : WM
Scale : as shown @ A2

Pegasus
Group



Copyright Pegasus Planning Group Ltd. Crown copyright. All rights reserved. 2015 EmapiSite Licence number 0100031673. Ordnance Survey Copyright Licence number 100042093. Promap Licence number 100020449. Pegasus accepts no liability for any use of this document other than for its original purpose, or by the original client, or following Pegasus' express agreement to such use. T 01285641717 www.pegasusgroup.co.uk