
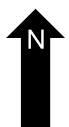
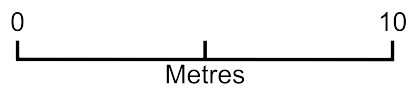


1 Estridge Lane Ws66el

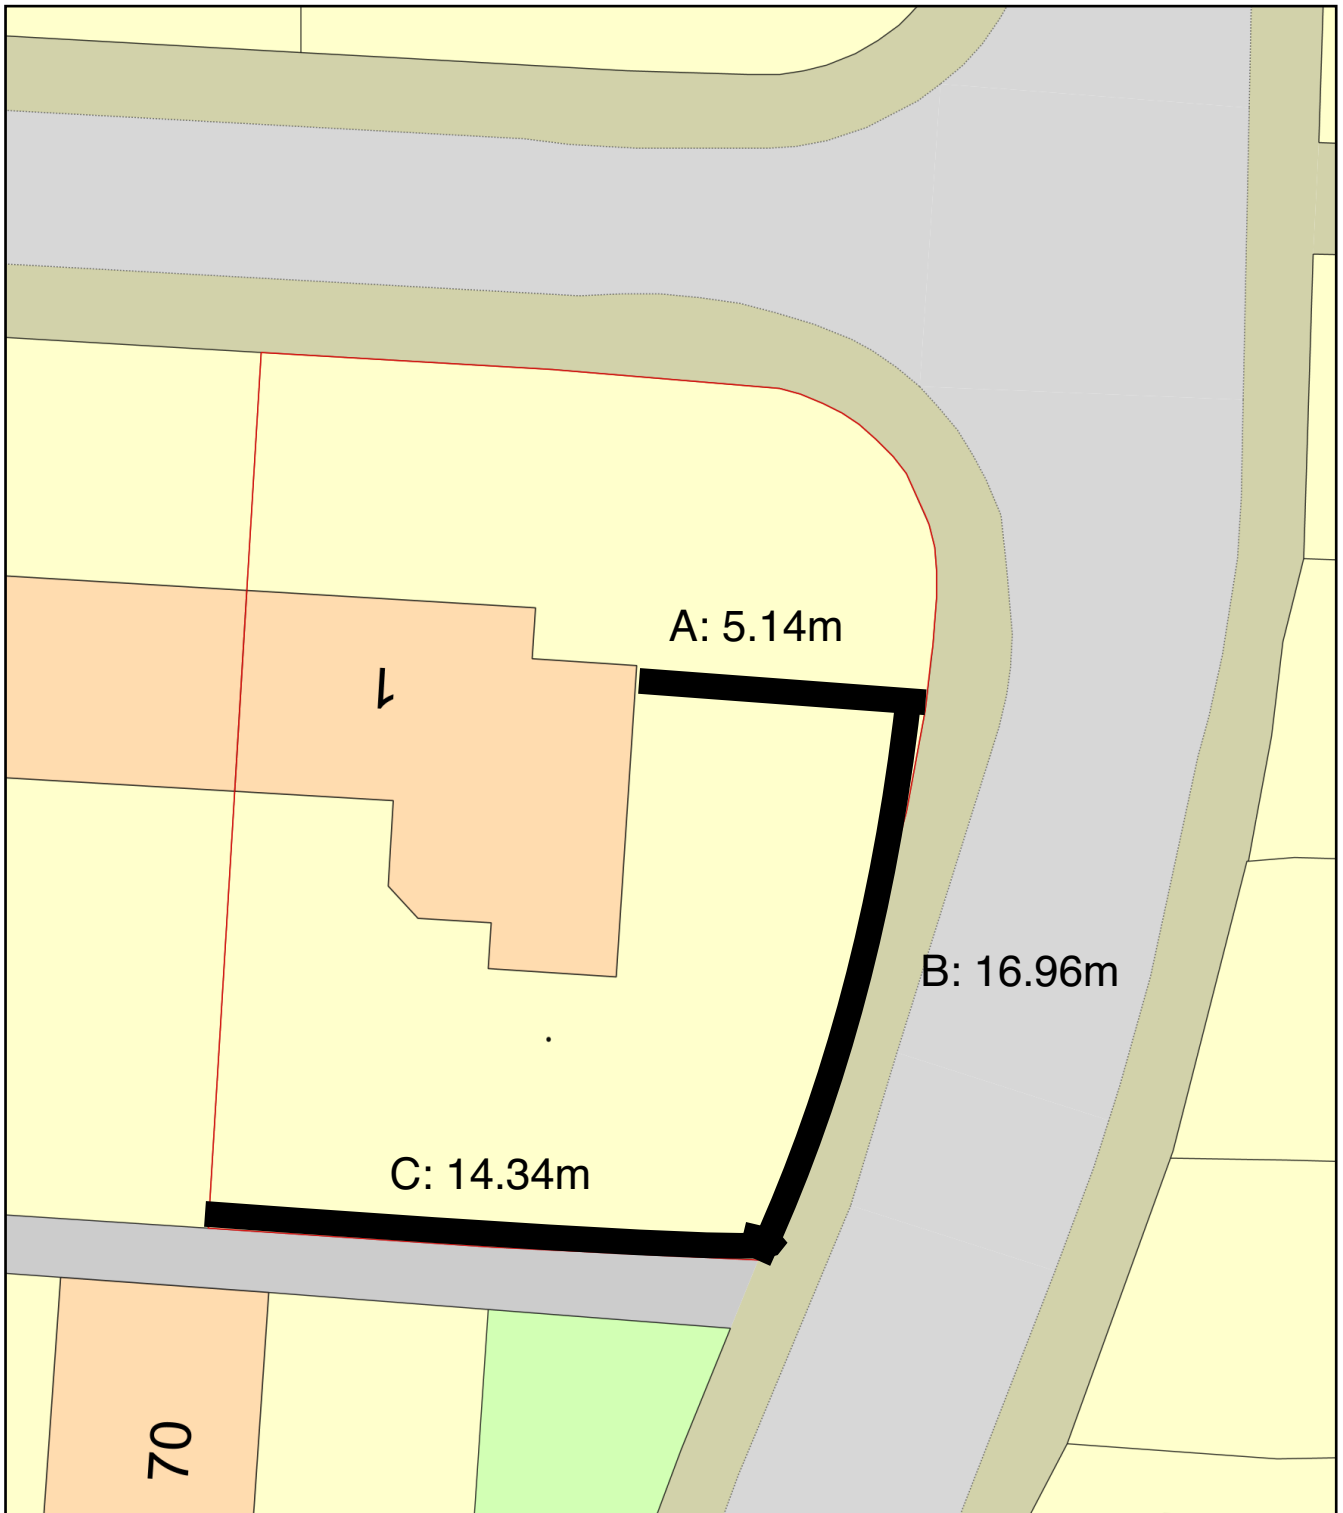

Plan Produced for: Miss Sara L Joyce

Date Produced: 14 Aug 2019

Plan Number/Project ID: TQRQM19226111536149

Scale: 1:200 @ A4