


VISUAL SCALE 1:1250 @ A1

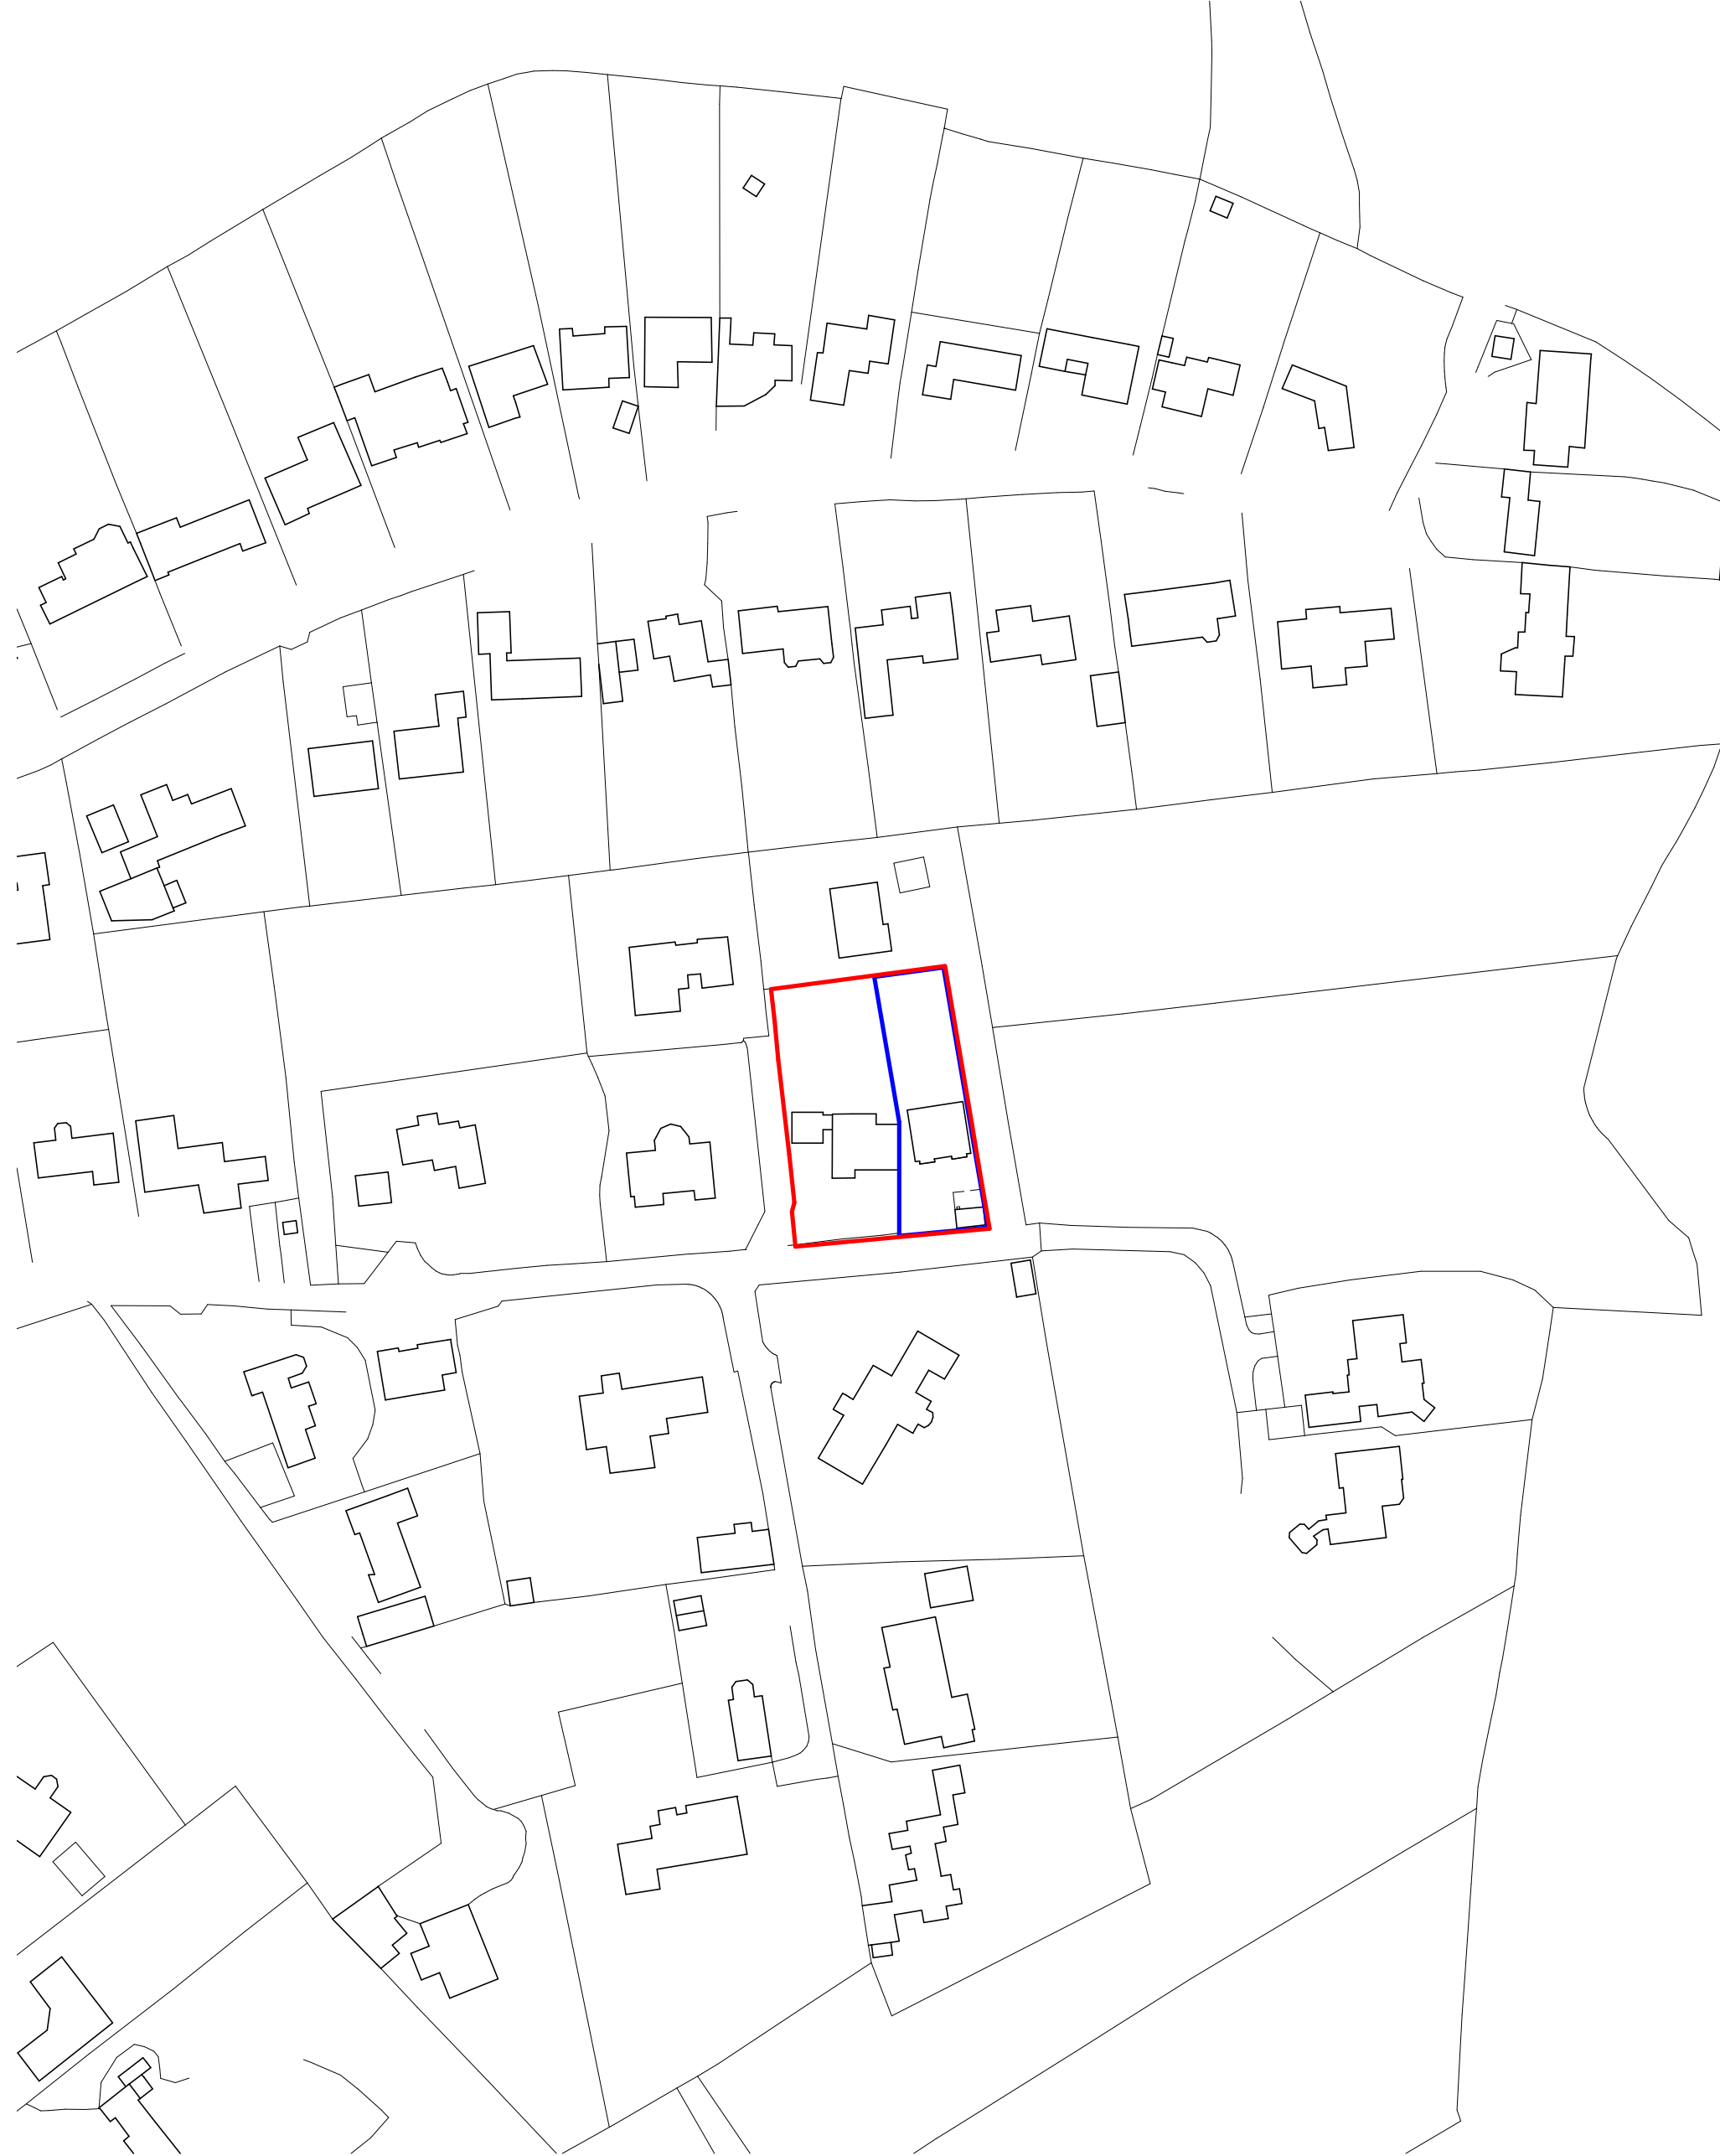

ZZ-SI-A-9005
Location Plan

1 : 1250 @ A3

