


SITE LAYOUT

SOUTH STAFFORDSHIRE DISTRICT COUNCIL

19 NOV 2019

RECEIVED

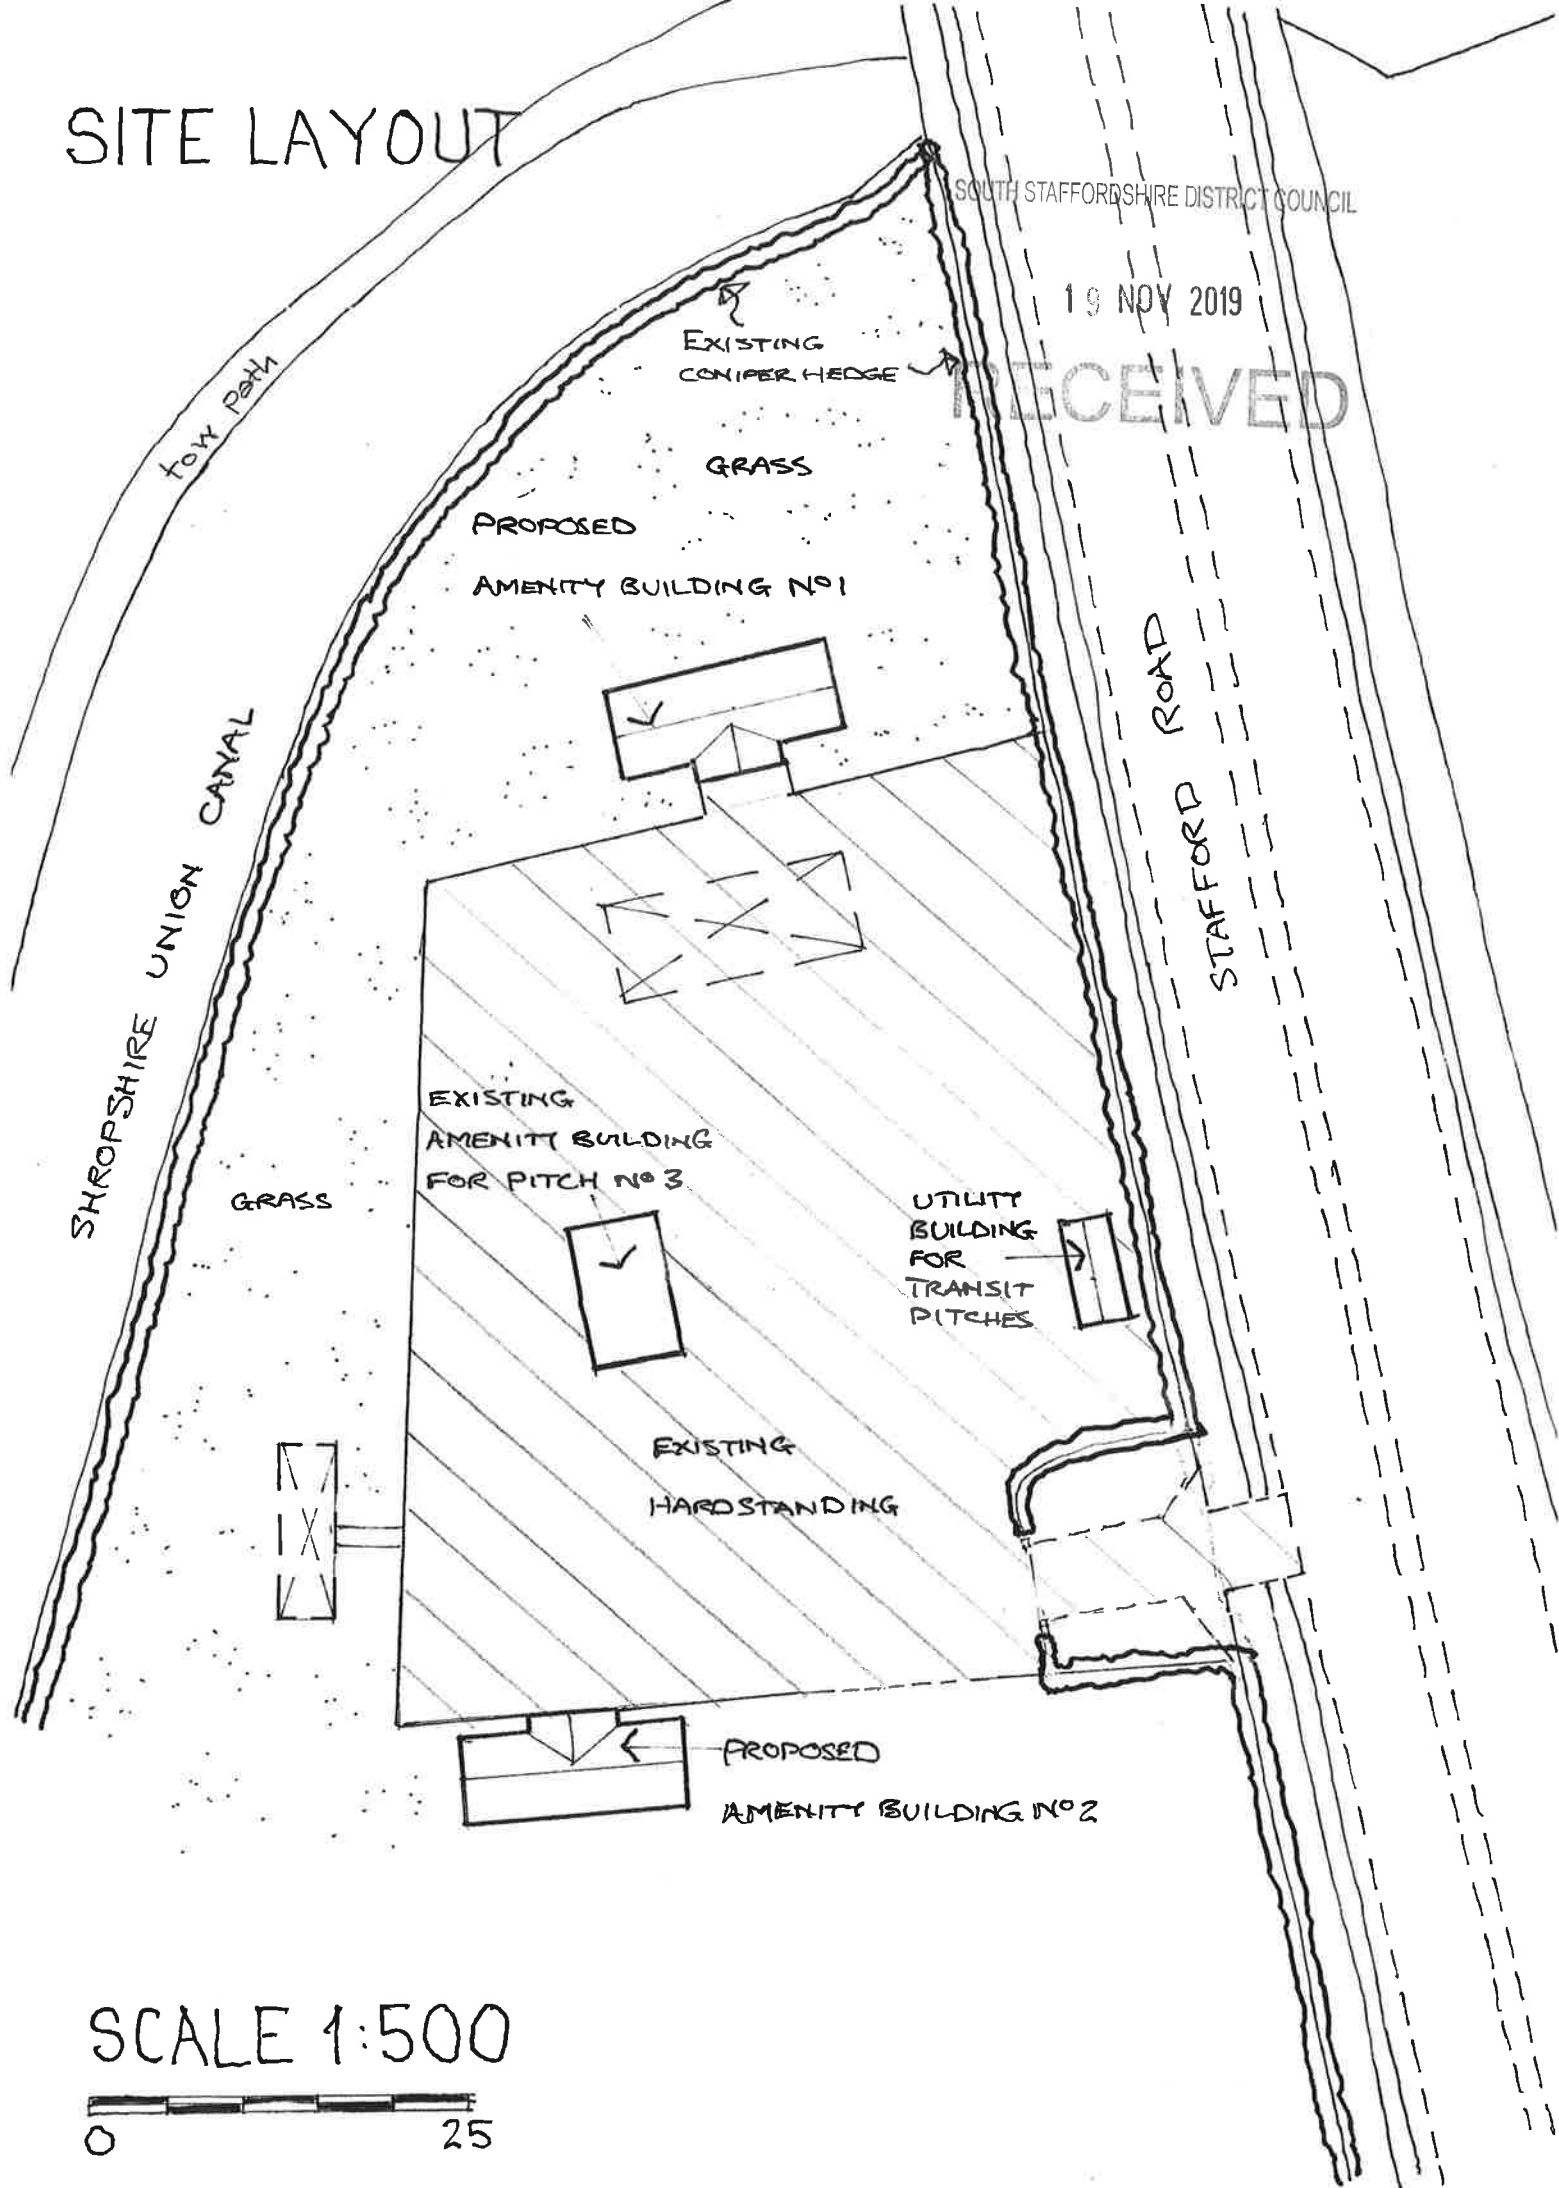

SCALE 1:500

