


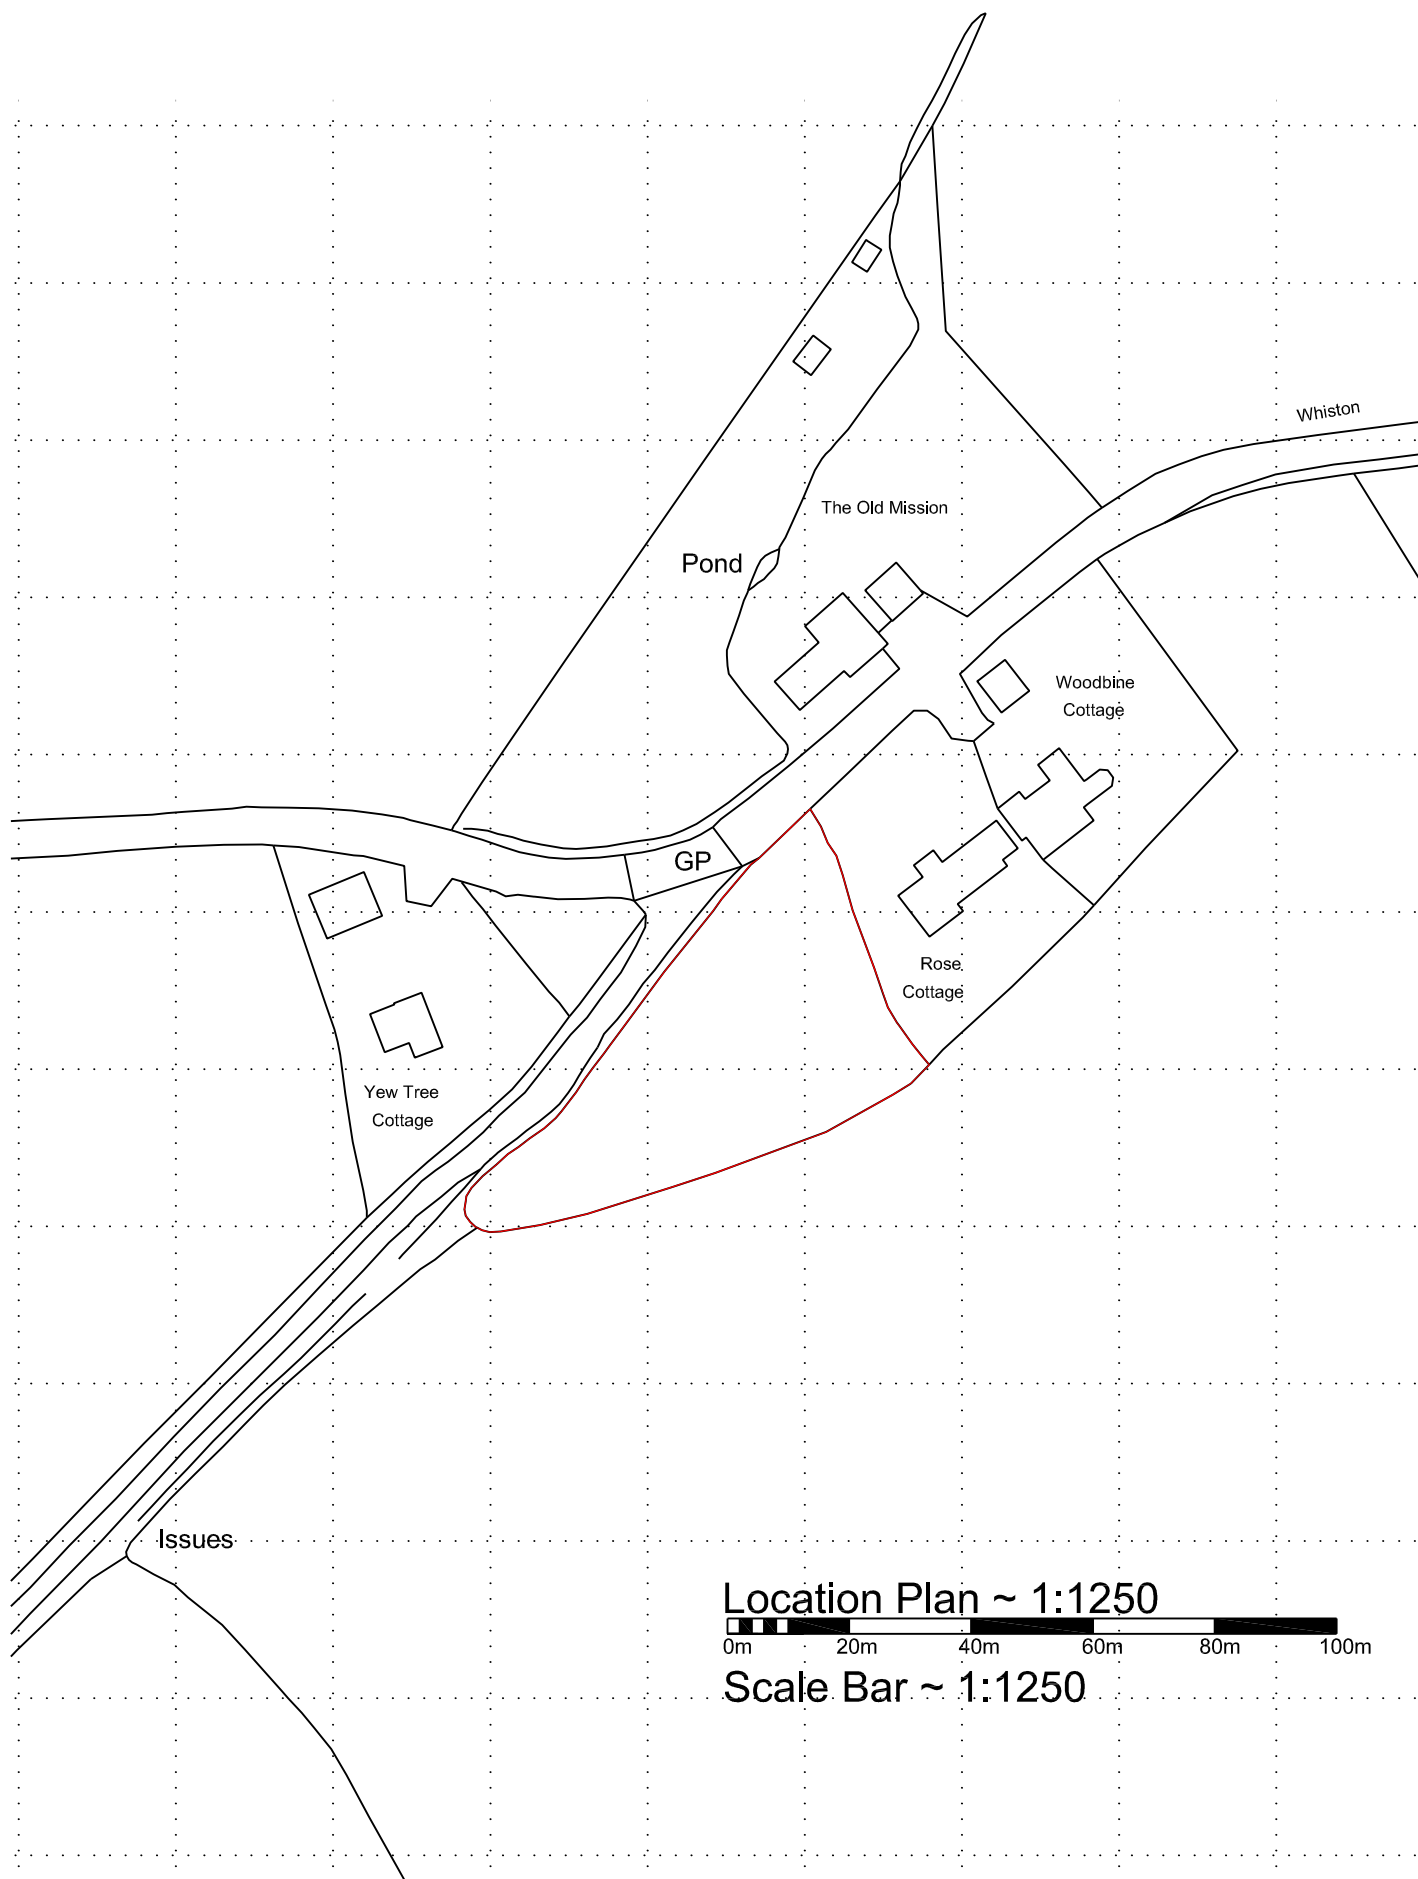

FLEMINGHOMES

Tel: (01361) 883 785

Fax: (01361) 883 898

Email: enquiries@fleminghomes.co.uk

Client:

Mr & Mrs Hyde

Address:

**Holly House, Brickford
ST19 5QH**

Drawn

WJH

Checked

SRH

Scale

1:1250

Contract No.

1878

Date

18.11.19

THIS DRAWING IS COPYRIGHT
Dimensions given are structural unless otherwise stated
Do not scale drawing
© Crown Copyright
All rights reserved. Licence Number 100047318

Drawing Ref

8851.PL4