





LOCATION PLAN  
Scale 1:1250

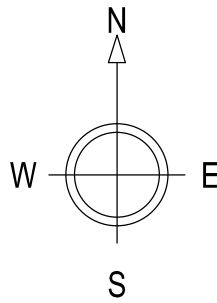

BLOCK PLAN  
Scale 1:500

- NOTES:
1. Use written dimensions only. All dimensions to be checked on site and any discrepancies reported to ACORUS immediately. If in doubt ask.
  2. Where relevant, significant hazards have been identified on the drawing. Hazards which should be obvious to a competent contractor or unforeseeable have not been identified.
  3. This drawing is confidential and remains the exclusive property of ACORUS.
  4. Ordnance Survey Paper Map Copying Licence Number: 100039456.
- © ACORUS Rural Property Services Ltd.

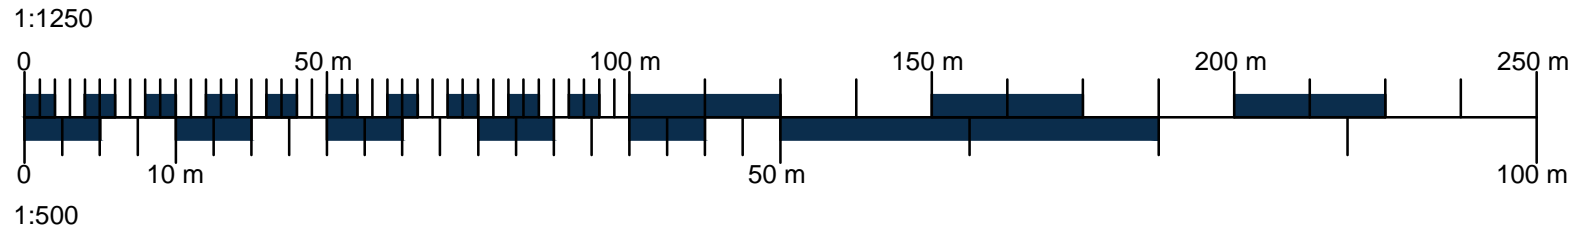

- Ownership Boundary
- Site Boundary

Rev.	Date	Description	Dwn	Chk
Rev.	Date	Amendment	Drawn	Checked

PROJECT  
Mr D Oakes  
Micklewood Stud, Micklewood Lane,  
Penkridge, Staffordshire, ST19 5NX

TITLE  
Site Location and Block Plan

SCALE	DATE	DRAWN BY	CHECKED BY
AS SHOWN @A1	Oct '21	DL	AA

JOB NO.	DRAWING NO.	REVISION
AA/WOLVES/OAKES	200_01	

acorus.co.uk

Planning. Design. Property.

PLANNING ISSUE