


6 Old Coach Road,
Stafford,
Bishops Wood,
Staffordshire
ST19 9AD

OS MasterMap 1250/2500/10000 scale
Wednesday, December 16, 2020, ID: MPMBW-00926361
www.blackwellmapping.co.uk

1:500 scale print at A4, Centre: 383719 E, 309417 N

©Crown Copyright Ordnance Survey. Licence no. 100041041

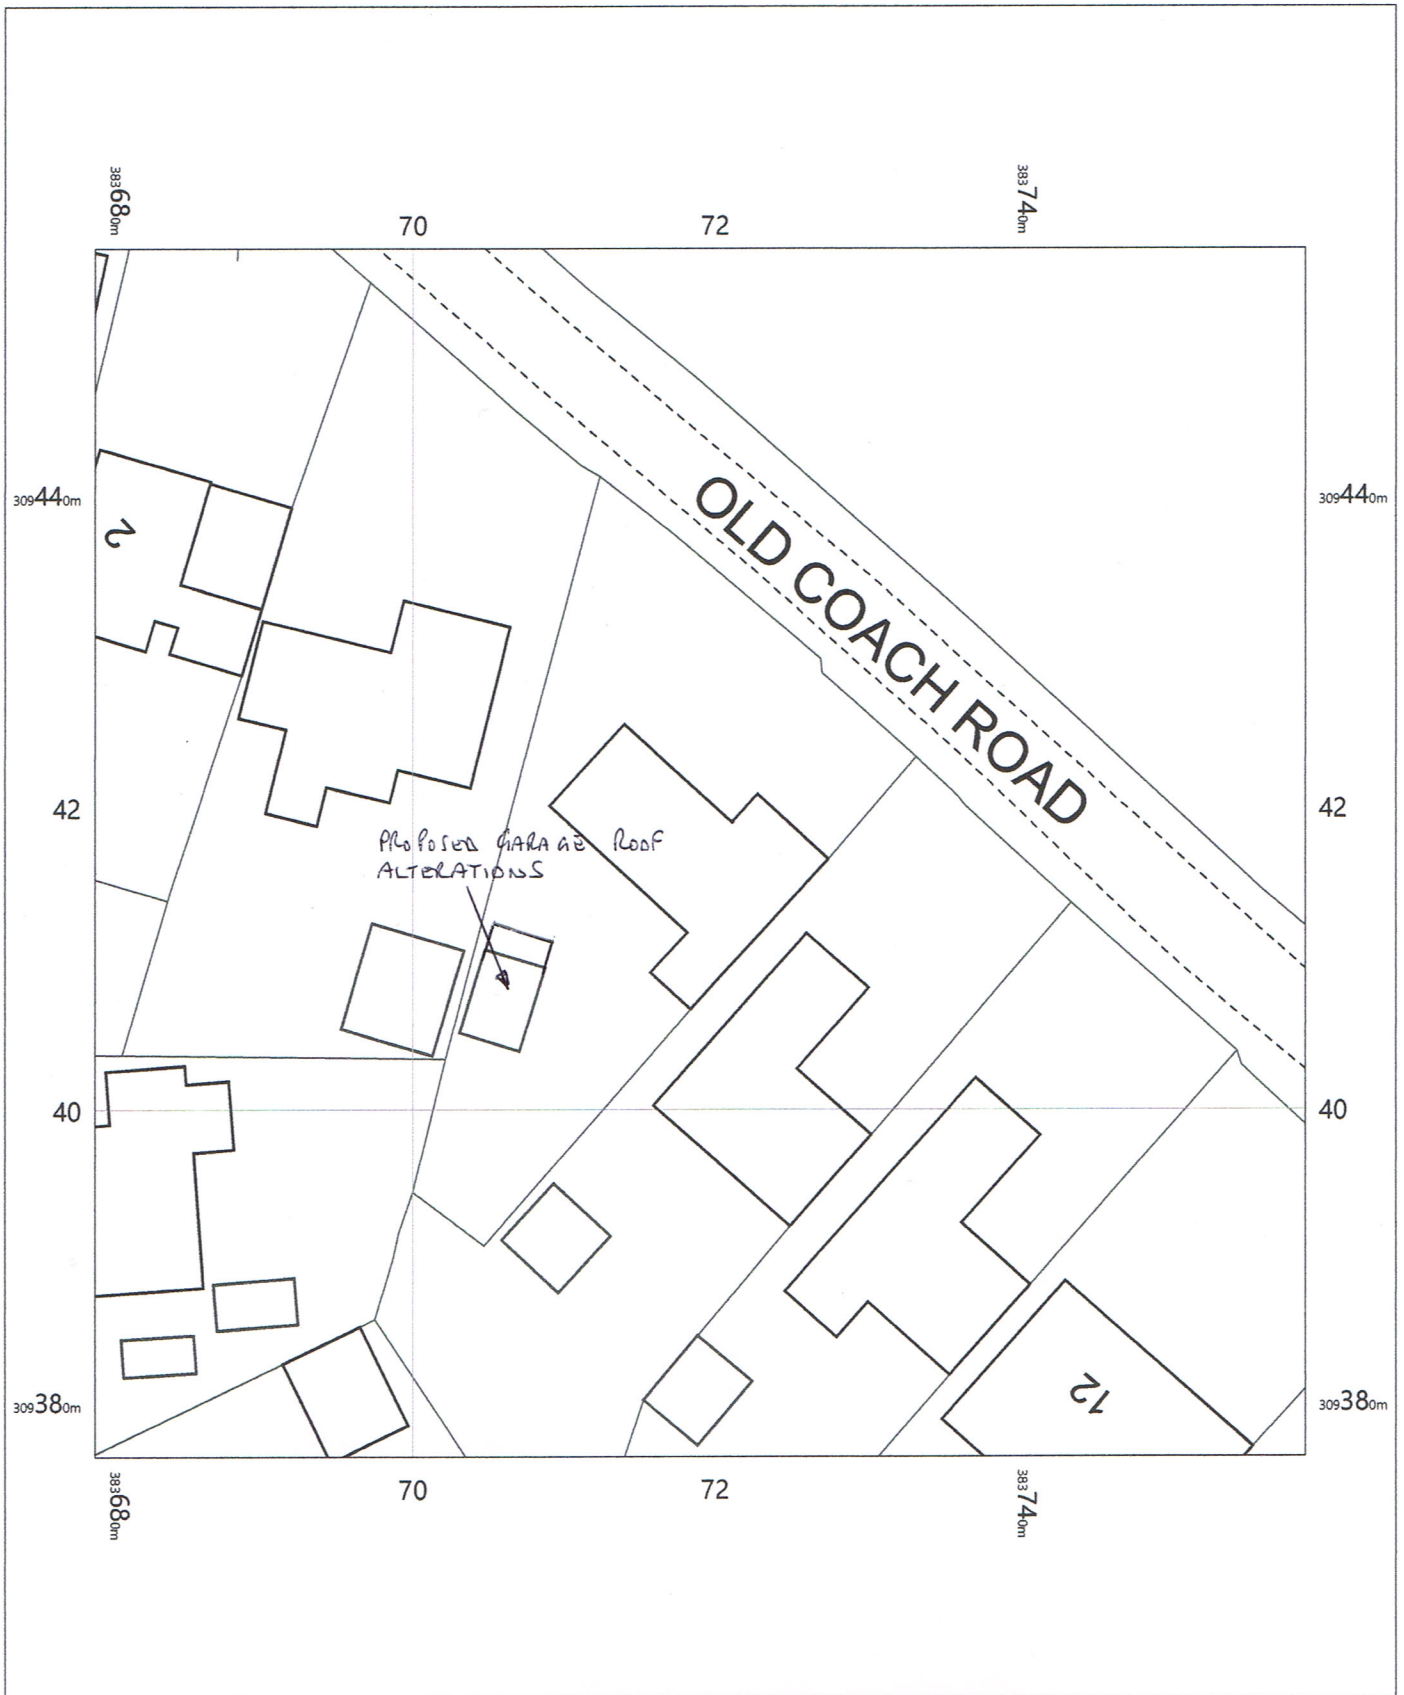

BLACKWELL'S
MAPPING SERVICES
PERSONAL & PROFESSIONAL MAPPING
www.blackwellmapping.co.uk

TEL: 0800 151 2612
maps@blackwell.co.uk