


- NOTES
1. THIS DRAWING TO BE READ IN CONJUNCTION WITH ALL RELEVANT ENGINEERS AND SPECIALISTS DRAWINGS & SPECIFICATIONS.
 2. ANY DISCREPANCIES BETWEEN THIS DRAWING AND ANY OTHER TO BE REPORTED TO THE ENGINEER IMMEDIATELY.
 3. ALL WORKS TO COMPLY WITH THE MOST CURRENT BRITISH STANDARDS.
 4. ALL DIMENSIONS IN MILLIMETERS UNLESS STATED OTHERWISE. NO DIMENSIONS ARE TO BE SCALED OFF THE DRAWING. USE FIGURED DIMENSIONS ONLY.
 5. ALL DIMENSIONS TO BE $\pm 3\text{mm}$ UNLESS SPECIFIED OTHERWISE.

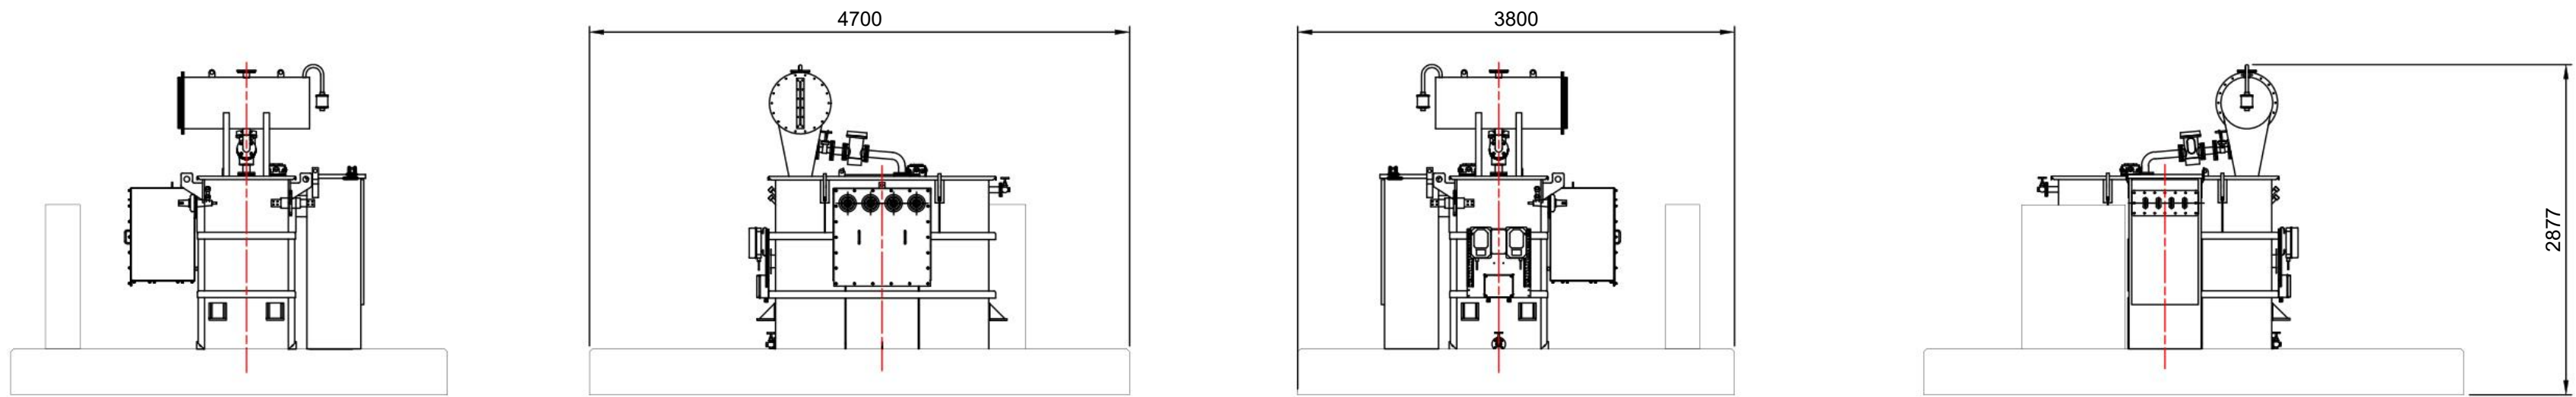


FRONT ELEVATION 'B'

SIDE ELEVATION 'A'

REAR ELEVATION 'C'

SIDE ELEVATION 'D'

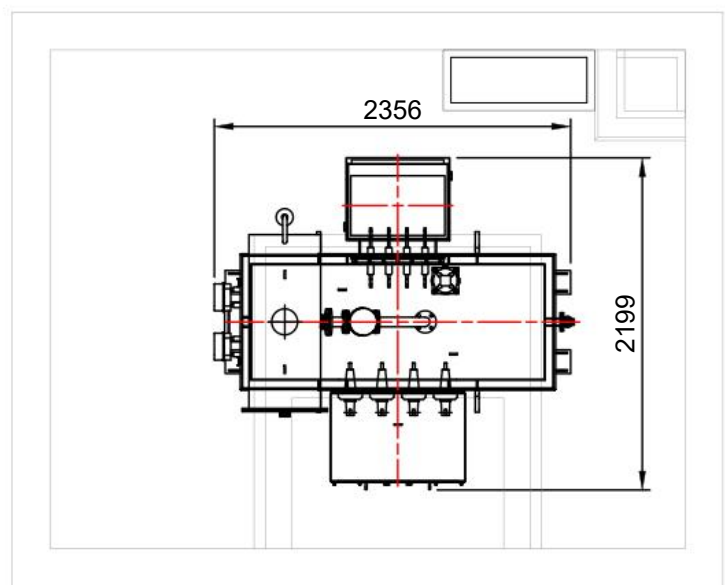

PLAN VIEW

EARTHING TRANSFORMER (ETX)

