



Revision	Date	Description
A	10.11.2021	Proposal footprint reduced to be 40% of original barn Bat boxes added to elevation 7
B	09.12.2021	Entrance Porch removed

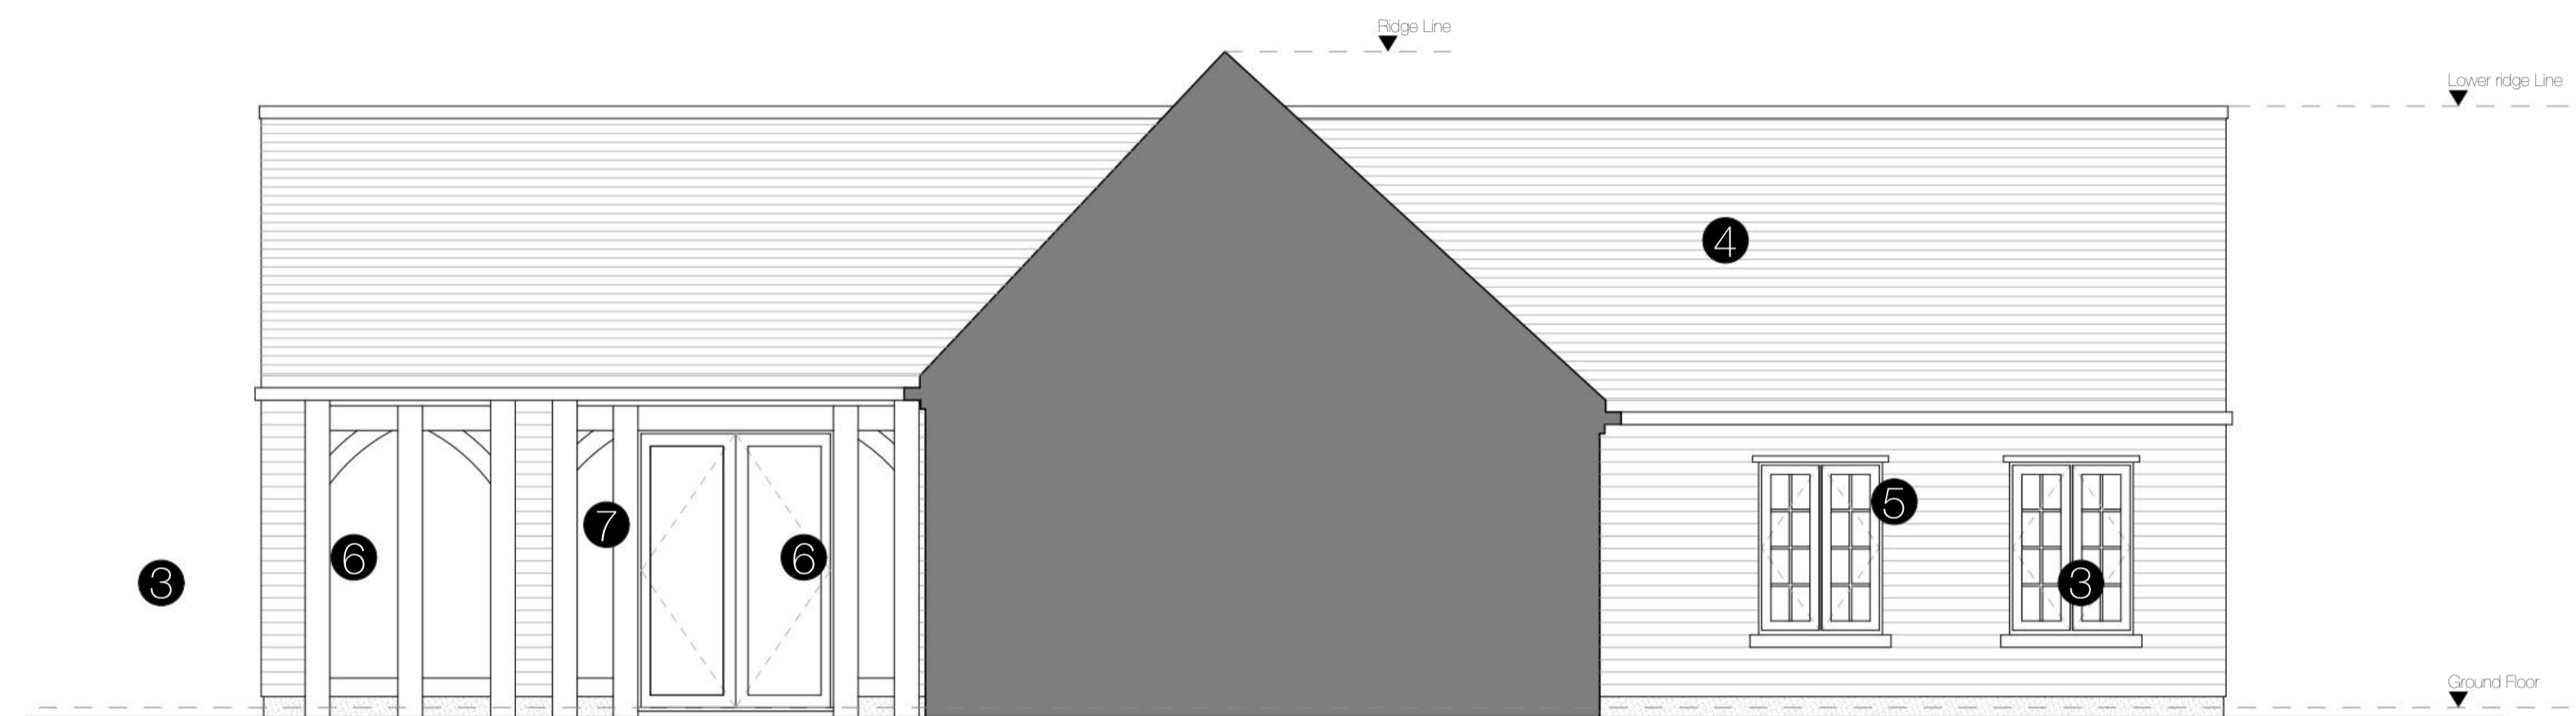


Elevation 4

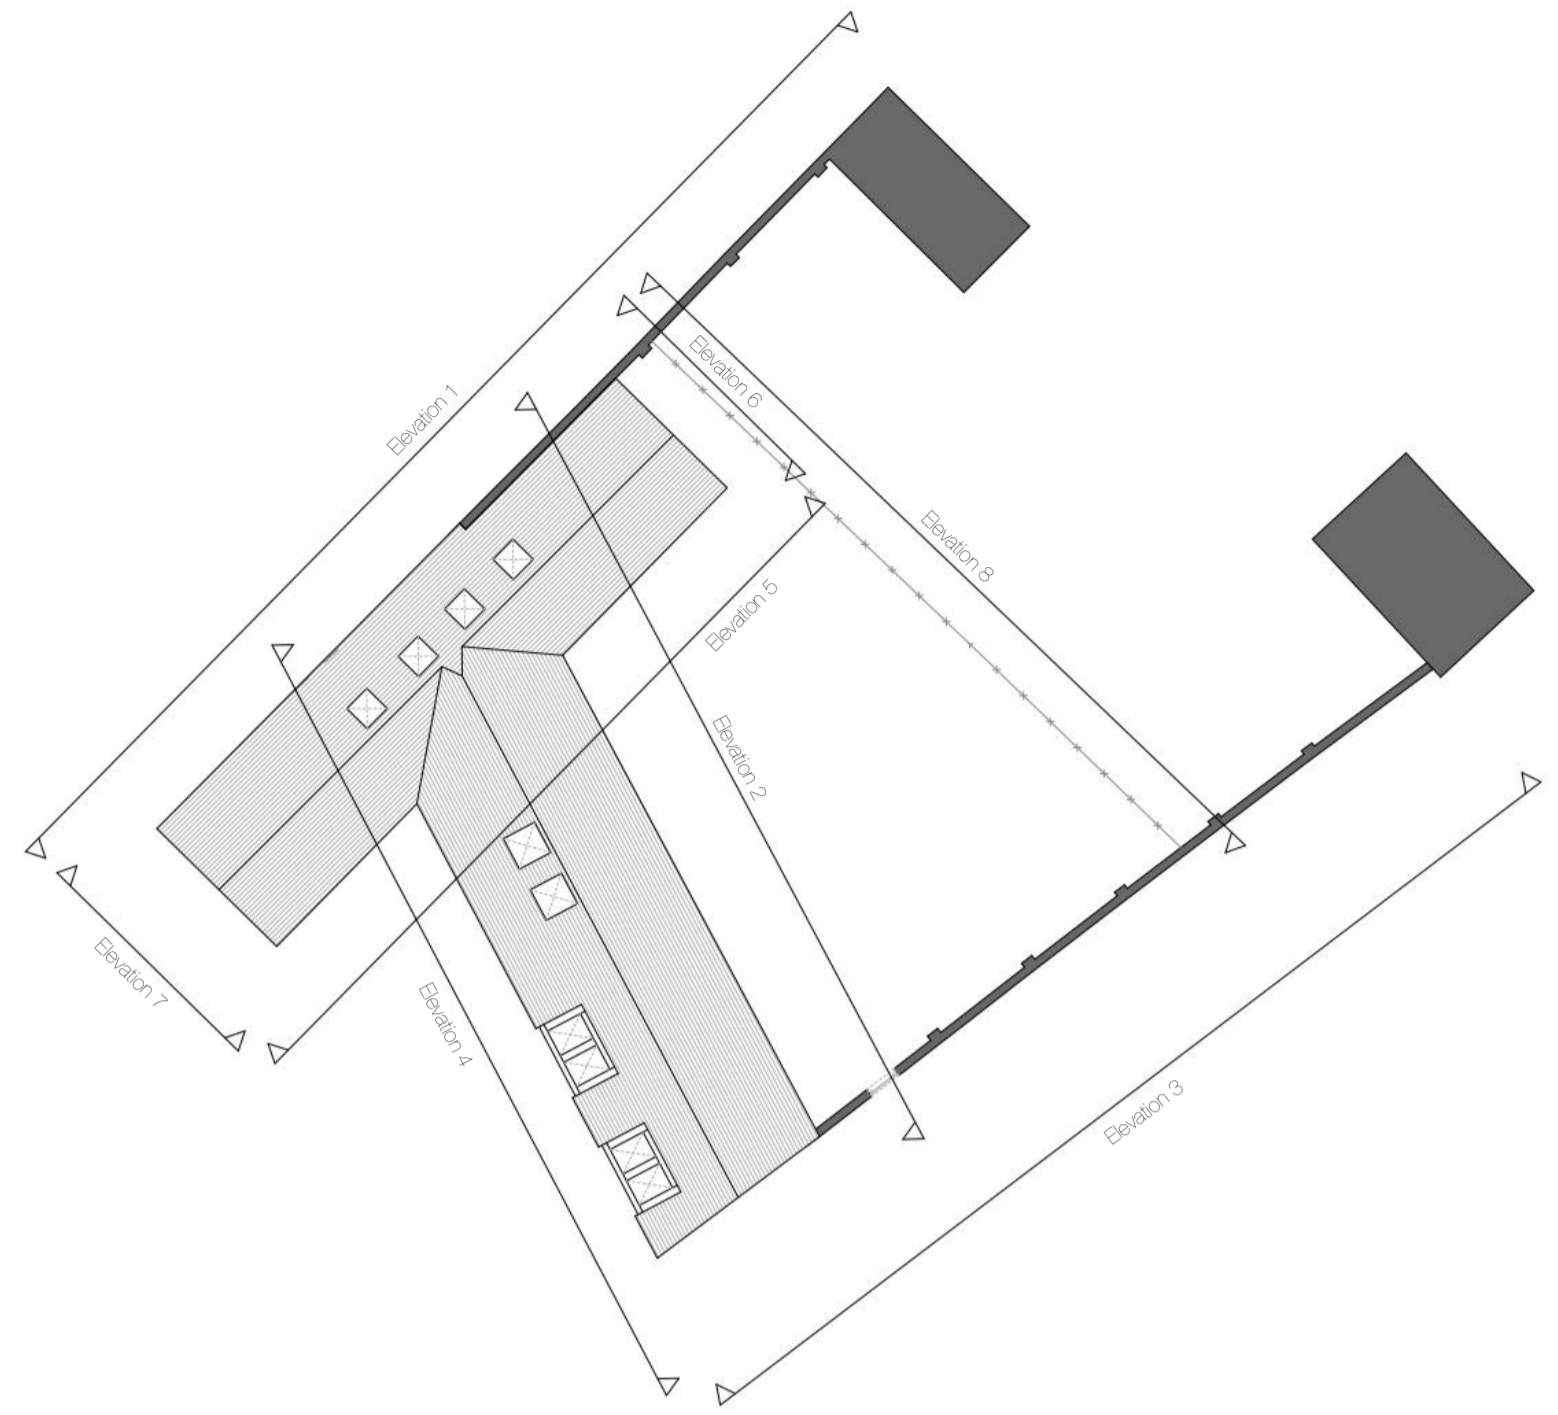


Elevation 5



- Materials**
- 1 Existing Brickwork
 - 2 Textured render finish
 - 3 Timber cladding
 - 4 Clay roof tiles
 - 5 uPVC double glazed casement windows
 - 6 Oak framed glazing
 - 7 Oak framed double glazed double doors
 - 8 Oak framed roof lights
 - 9 Aluminium roof lights

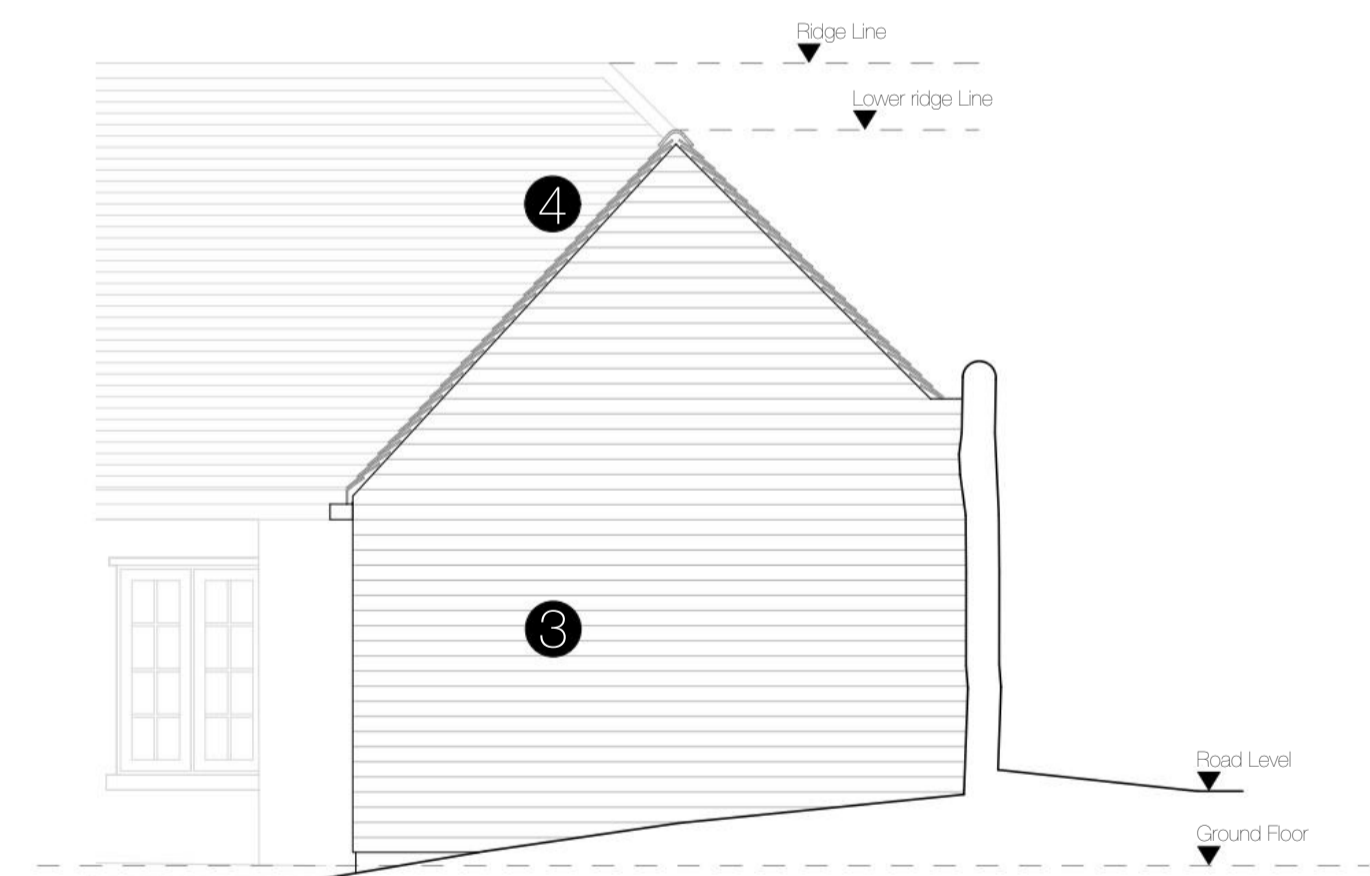

Elevation 6

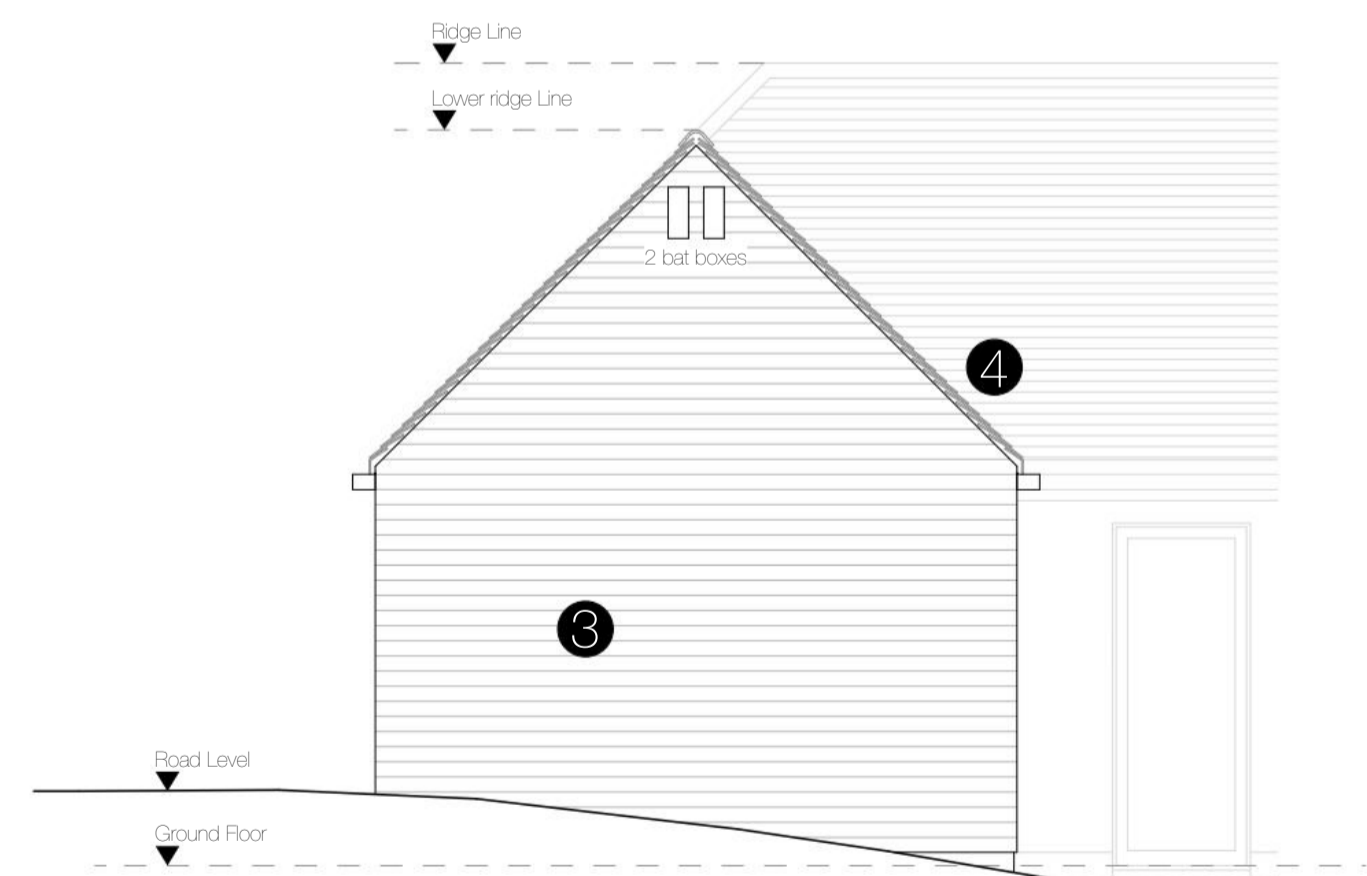

Elevation 7

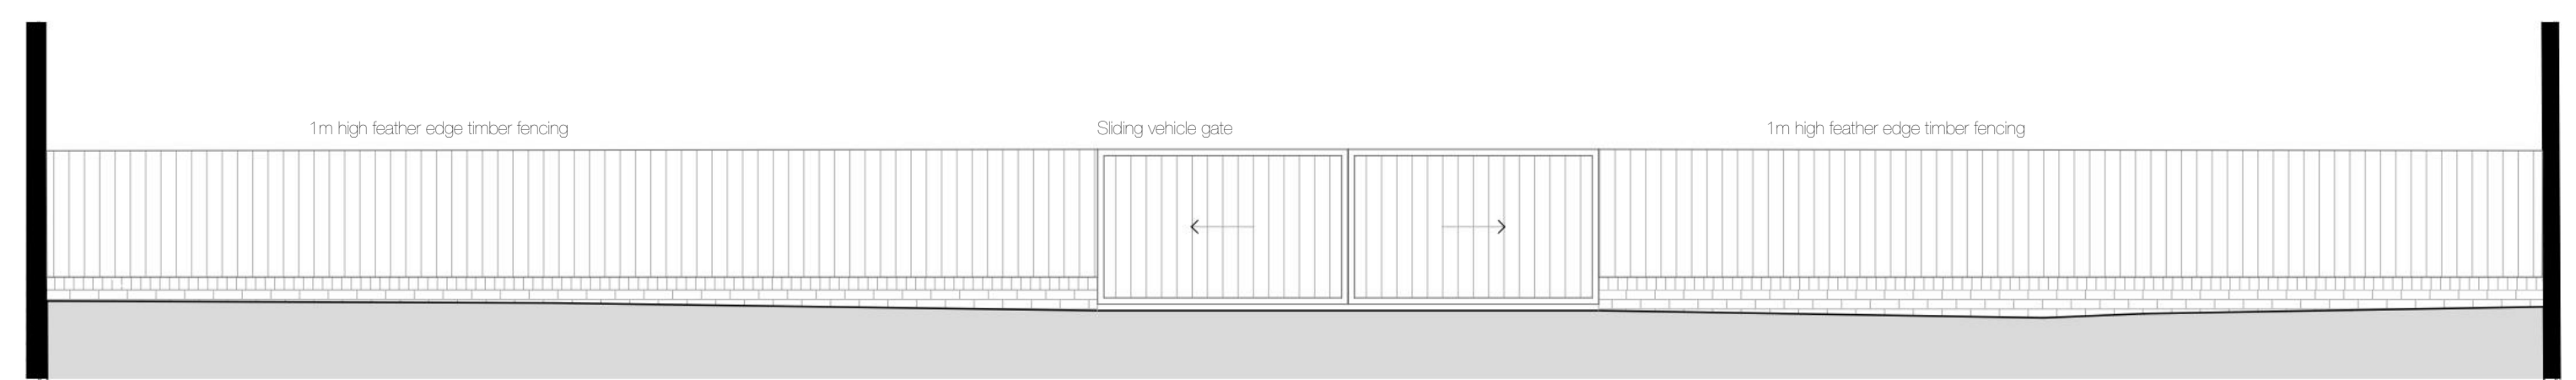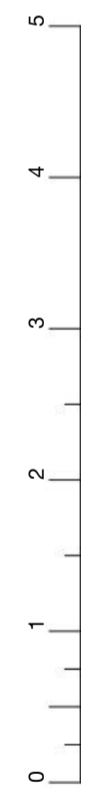

Elevation 8

Copyright of this drawing is vested with Frame Architects and must not be copied without prior consent. All dimensions are in millimetres unless noted otherwise. Only written dimensions are to be taken, if any discrepancies are found contact Architect immediately.

Client
Mrs A Watton

Address
Bull Barn
Orton Lane
Lower Penn
WV4 4XA

Drawing Title
Proposed Elevations

Drawing Number
1025.02.1502

Scale 1:50, 1:200 @ A1 Date 10.08.2021 Drawn By DP Status Planning

frame architects
framearchitects.co.uk