


Geographical Coordinates		Areas	
Country:	United Kingdom	Fenced Area	Fence Length
Address:	Preston Hill	Field 1	617,708 m <sup>2</sup> / 5,477 m
Latitude:	52.730768°		
Longitude:	-2.137427°		
Altitude:	0...5 m	Total	617,708 m <sup>2</sup> / 5,477 m

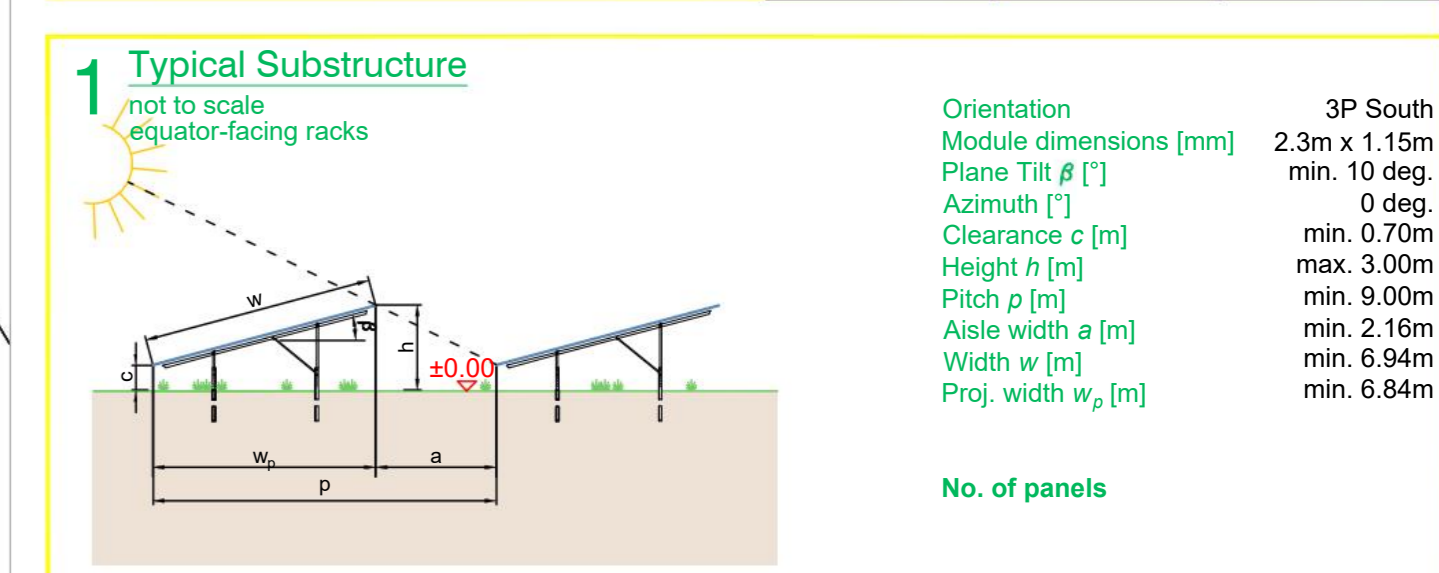


Legend	
	PV Racks
	Application Boundary Line
	PV Array Boundary Line
	Fence Boundary Line
	Stock Fence
	Gate
	Transformer Station
	Substation Location
	Additional Trees
	Existing Hedge Line Opening
	Proposed Hedge Line Opening
	Existing Farm Track
	New Farm Track
	Existing OHL
	Substation Location
	Existing Trees and Hedges to be maintained and enhanced
	Faster growing / mature planting (to be agreed with LPA)
	Additional Hedges
	Additional Tree Belt
	Wild Flower Meadow
	Existing Trees
	RPAs

Before undertaking any civil works, the location of overhead-lines, buried cables, gas and water pipes are to be checked on site and also the corresponding owners of the utilities are to be contacted!

### GBR.0009.DEV.M4.001.0.B.j

Rev.	Date	Desi.	Chesi.	Appr.	Revision Description
B.1	10 Nov 22	JE	GW		Ponds shown around mitigation
B.1	27 Oct 23	JE	GW		Panel moved to avoid RPAs
B.1	21 Jan 23	JE	CH		Planning Boundary Further Amended
B.1	21 Jan 23	JE	CH		Planning Boundary Amended
B.1	16 Dec 22	JE	CF		Additional stock fence around pond
B.1	07 Dec 22	JE	CF		Tree belts and buffers amended
B.1	17 Nov 22	JE	CF		Fence line altered
B.1	14 Nov 22	JE	CF		Mitigation added on north of site and around substation
B.1	08 Nov 22	JE	CF		Buffer around pond increased
B.1	04 Nov 22	JE	CF		Added fence around pond and an additional hedge, panels removed
B	24 Jun 22	PFE	MMA		updated layout minor changes on the fence boundary, updated the boundary area and length
0	02 May 22	PFE	DTH		Original drawing

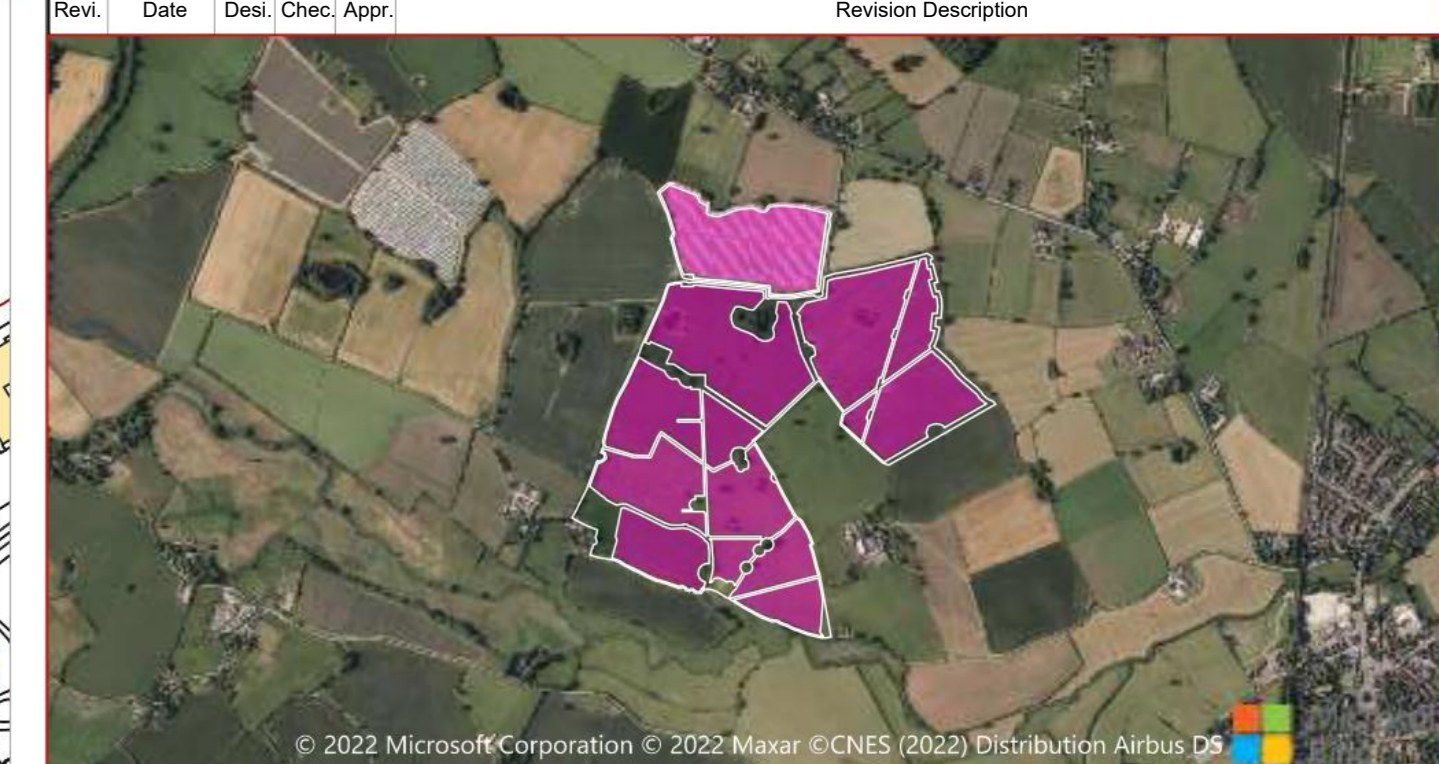

Client: **ibvogt**

Project Management / Engineering Design:  
 ibvogt GmbH  
 Heintzelstr. 2-8  
 10287 Berlin  
 Tel: +49 30 397440-0  
 www.ibvogt.com

Version: Metric  
 Name: **Preston Hill Solar Farm**  
 Date: 24 Jun 22  
 Designed: Fernandez  
 Checked: Mehrous  
 Approved: Mehrous

Engineering Design:  
 ibvogt GmbH  
 Heintzelstr. 2-8  
 10287 Berlin  
 Tel: +49 30 397440-0  
 www.ibvogt.com

Project: **Preston Hill Solar Farm**  
 Planning Phase: **Approval Design**  
 Size: A0, 1189x841 Drawing Scale: 1:2000  
 Page: 001 / 001 Status: 11 Nov 22

Supplier: **ibvogt**

Title: **Module Array Layout**

Document No.: **GBR.0009.DEV.M4.001.0.B.j**