
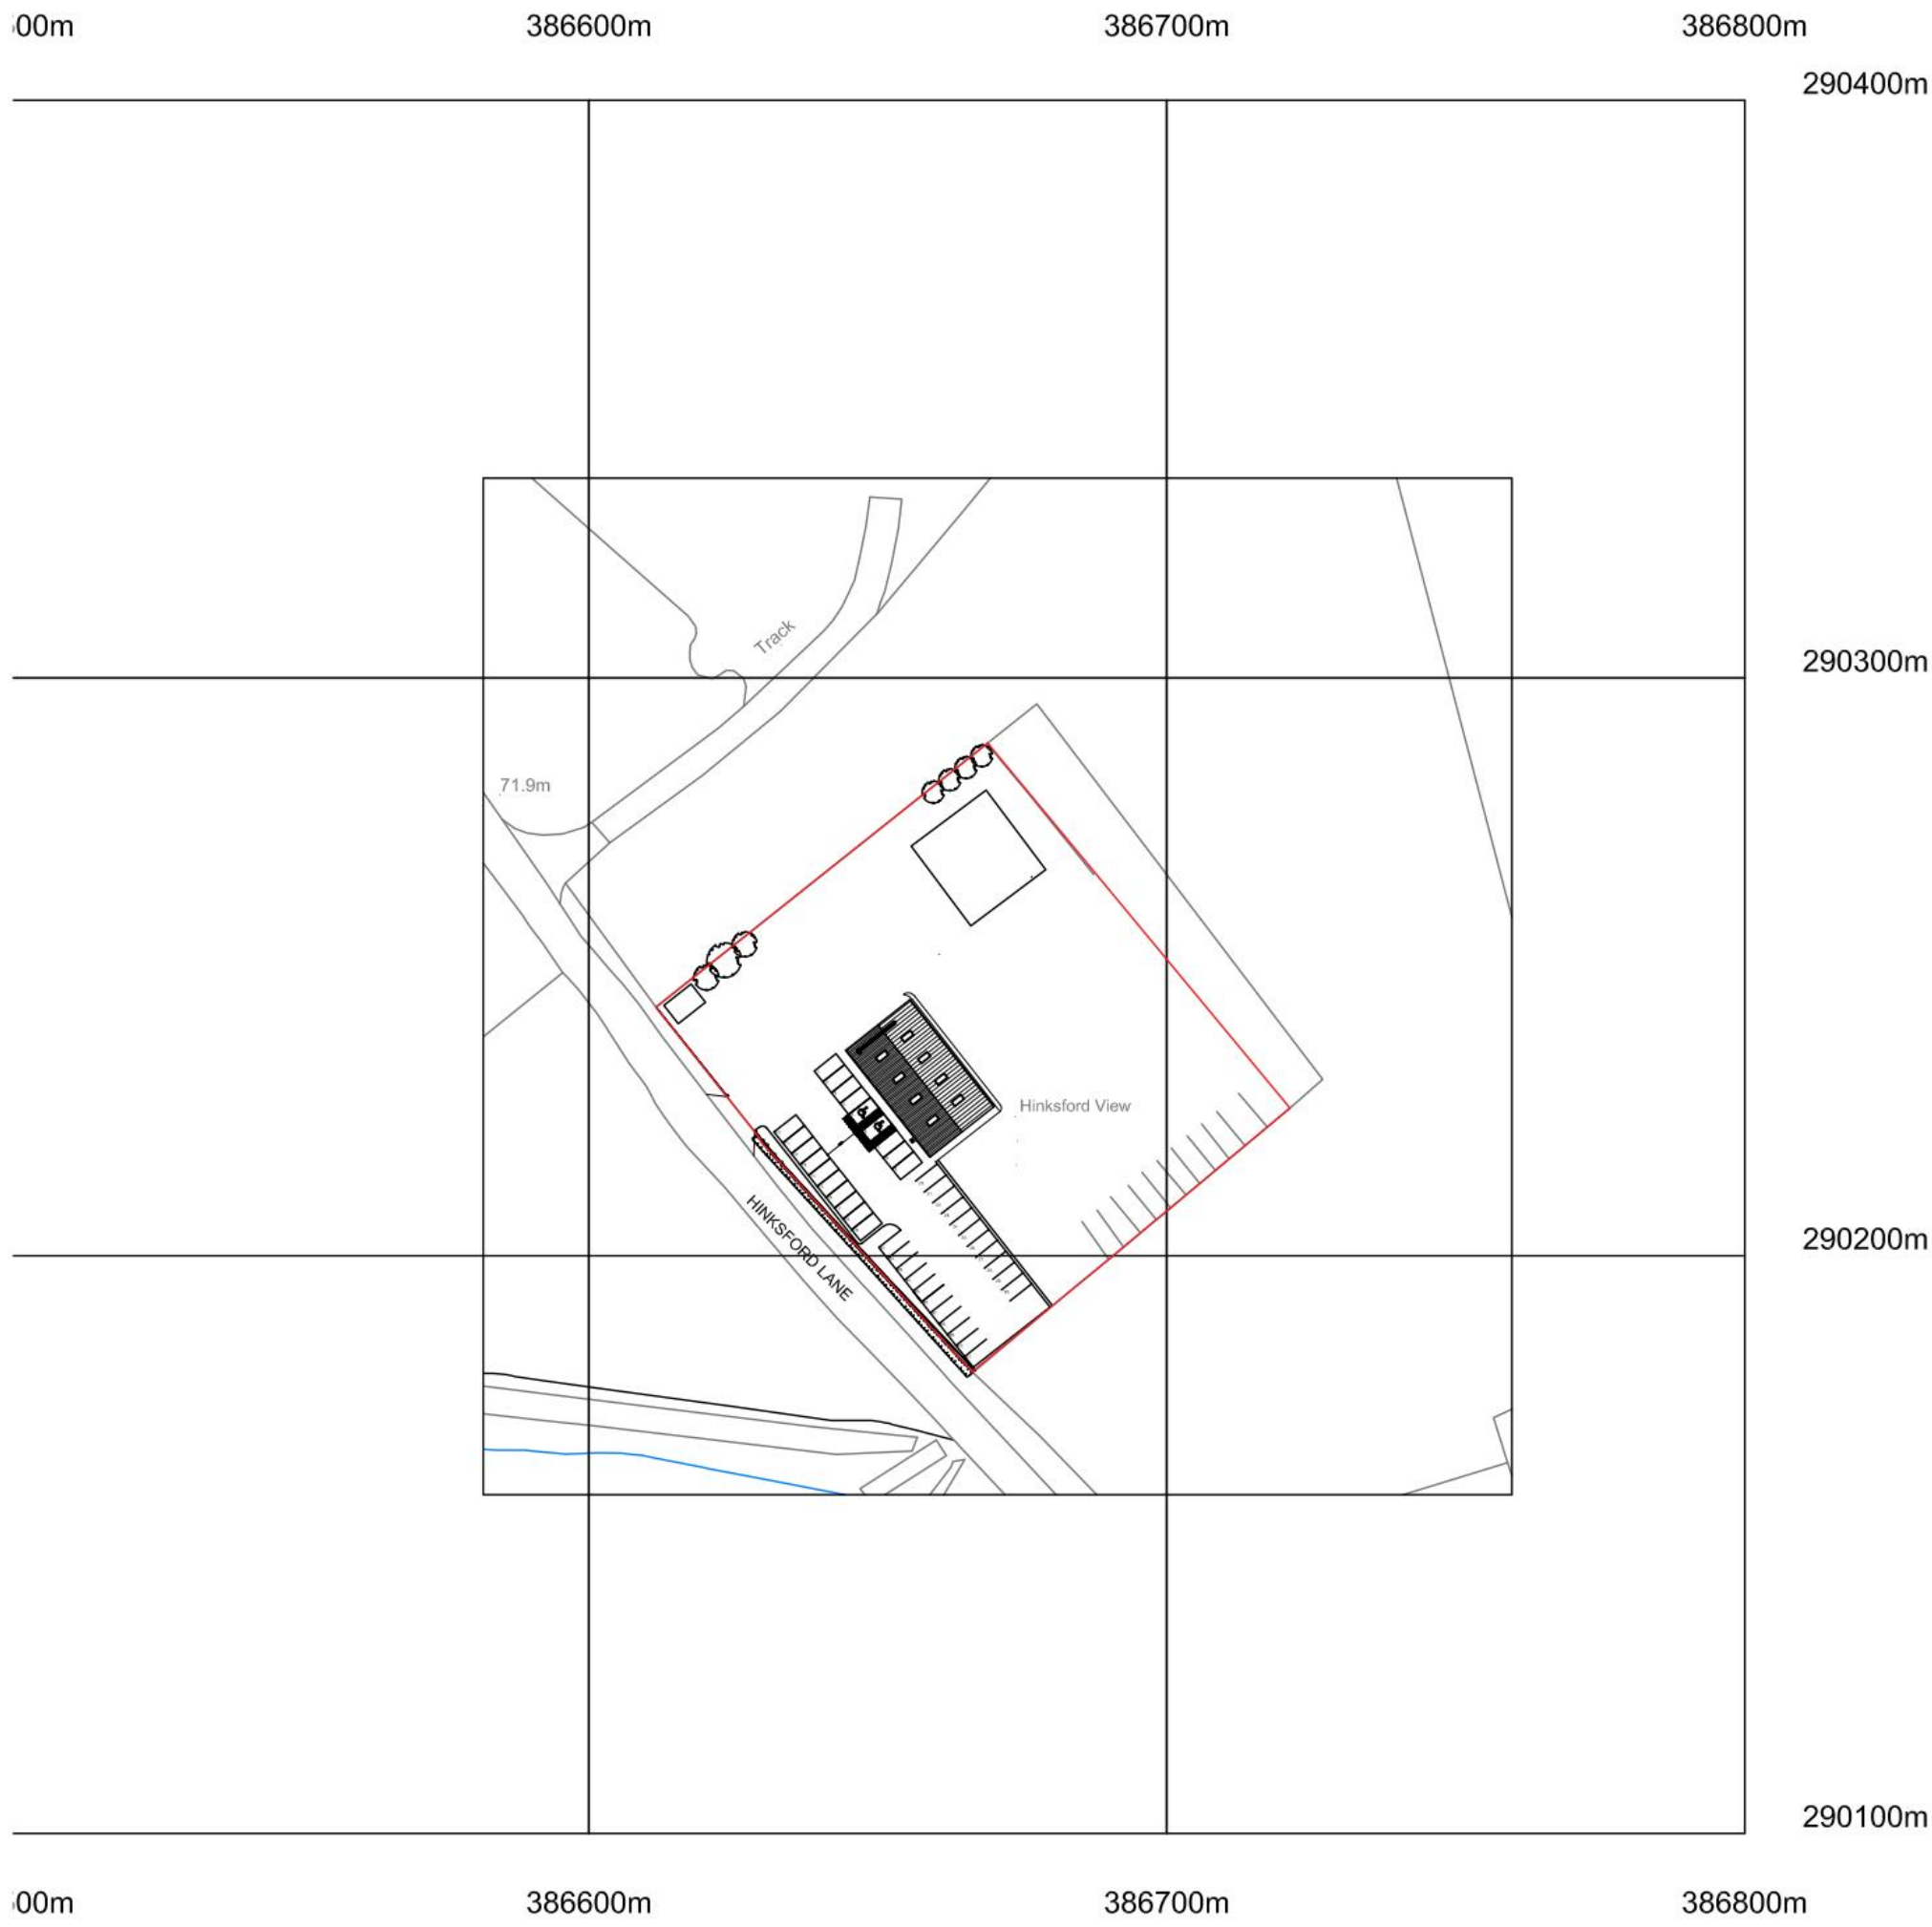


©Crown Copyright. All rights reserved. Licence no. 100019980

BLOCK PLAN

SCALE BAR 1:500

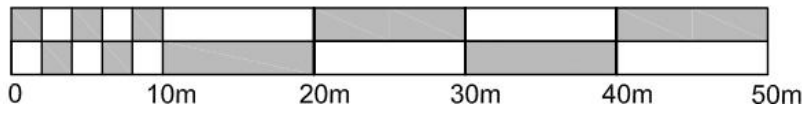

right. All rights reserved. Licence no. 100019980

LOCATION PLAN

SCALE BAR - 1:1250

