


1 Maintenance Road - Cross section
M 1:30

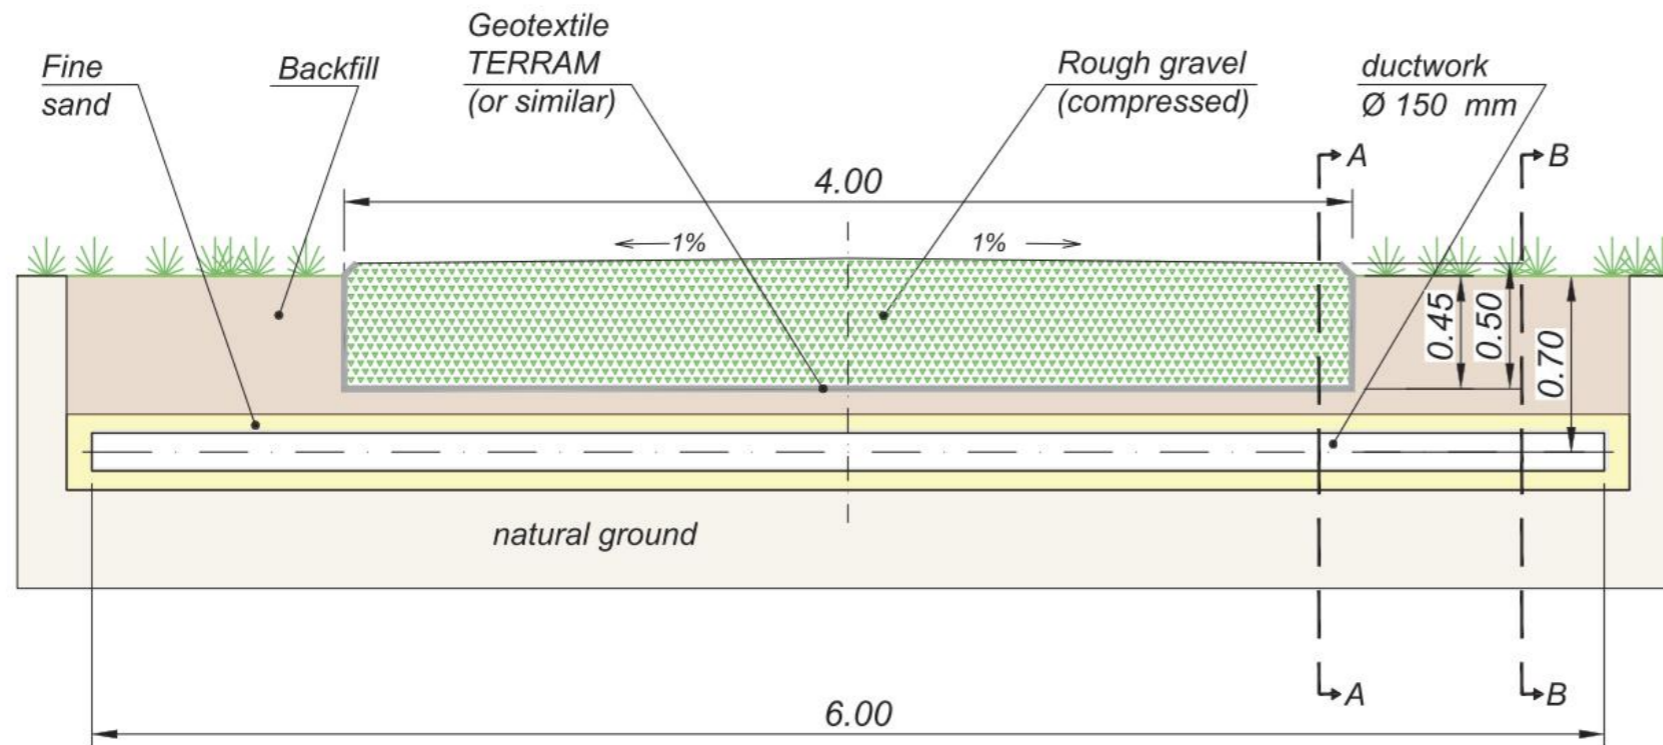

2 Maintenance Road - Longitudinal Section
M 1:30

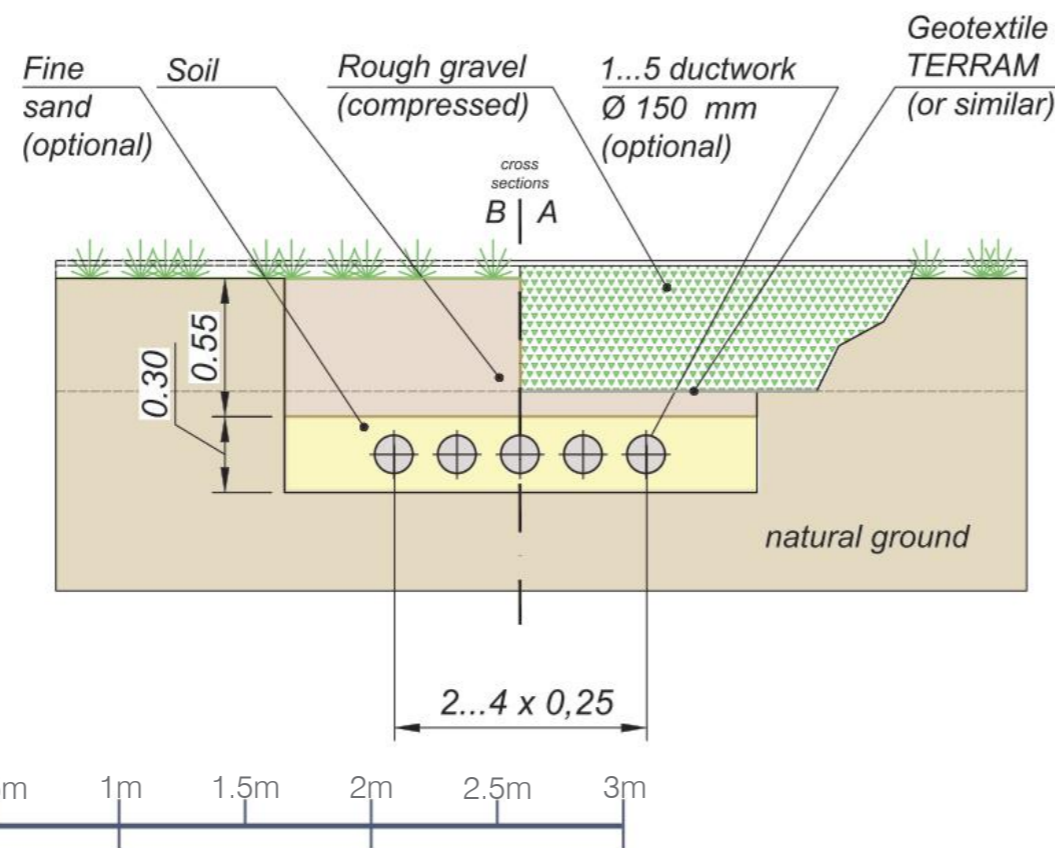


Figure 14

NOTES

- 1 The thickness of the gravel layer depends on the load-bearing capacity of the subsoil and must be taken from the soil expertise
- 2 The gravel must be placed in layers and compacted.
- 3 The required number of ductworks must be determined and can be higher than shown in the drawing.
- 4 This drawing is for planning purposes only and is not to be used for construction.