


PRESTON HILL SOLAR FARM

Typical Cable Trench Detail

Figure 11

- NOTES
- 1 All works to comply with the most current British Standards.
  - 2 This drawing is for planning purposes only and is not to be used for construction.

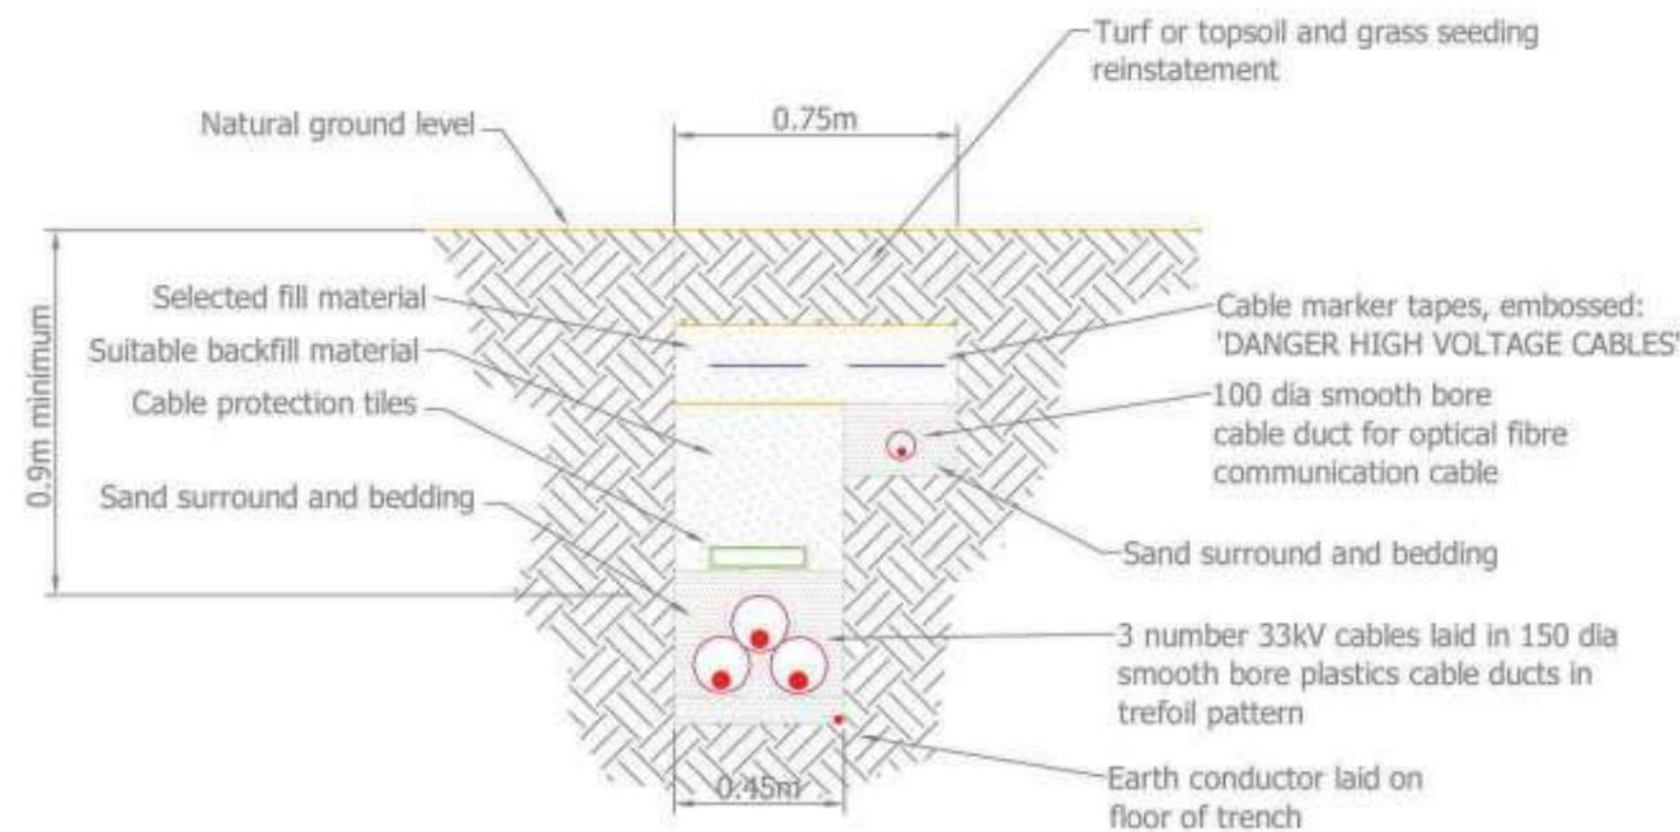

Scale 1:50 at A3



PREPARED ON BEHALF OF



A Client of

engena